
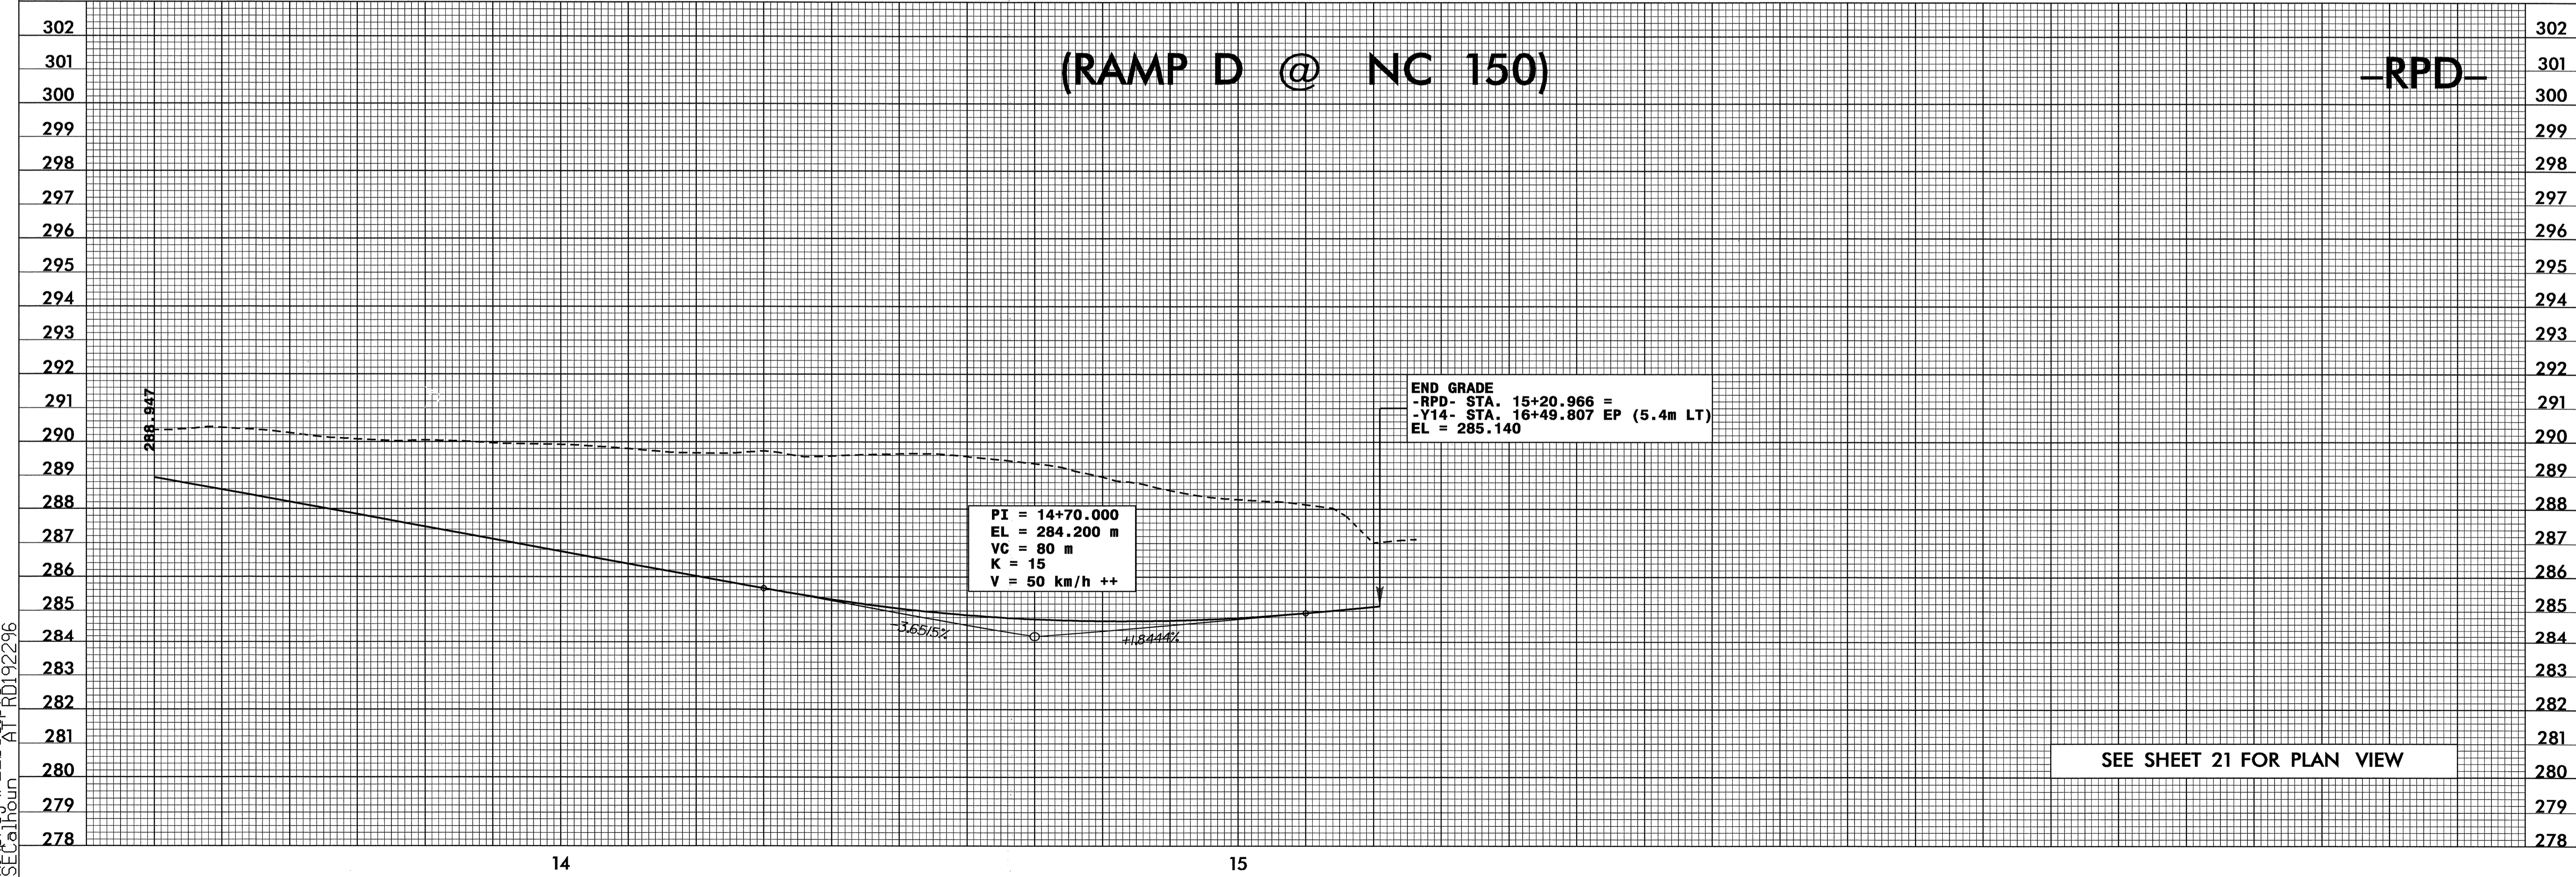


6/09/2004

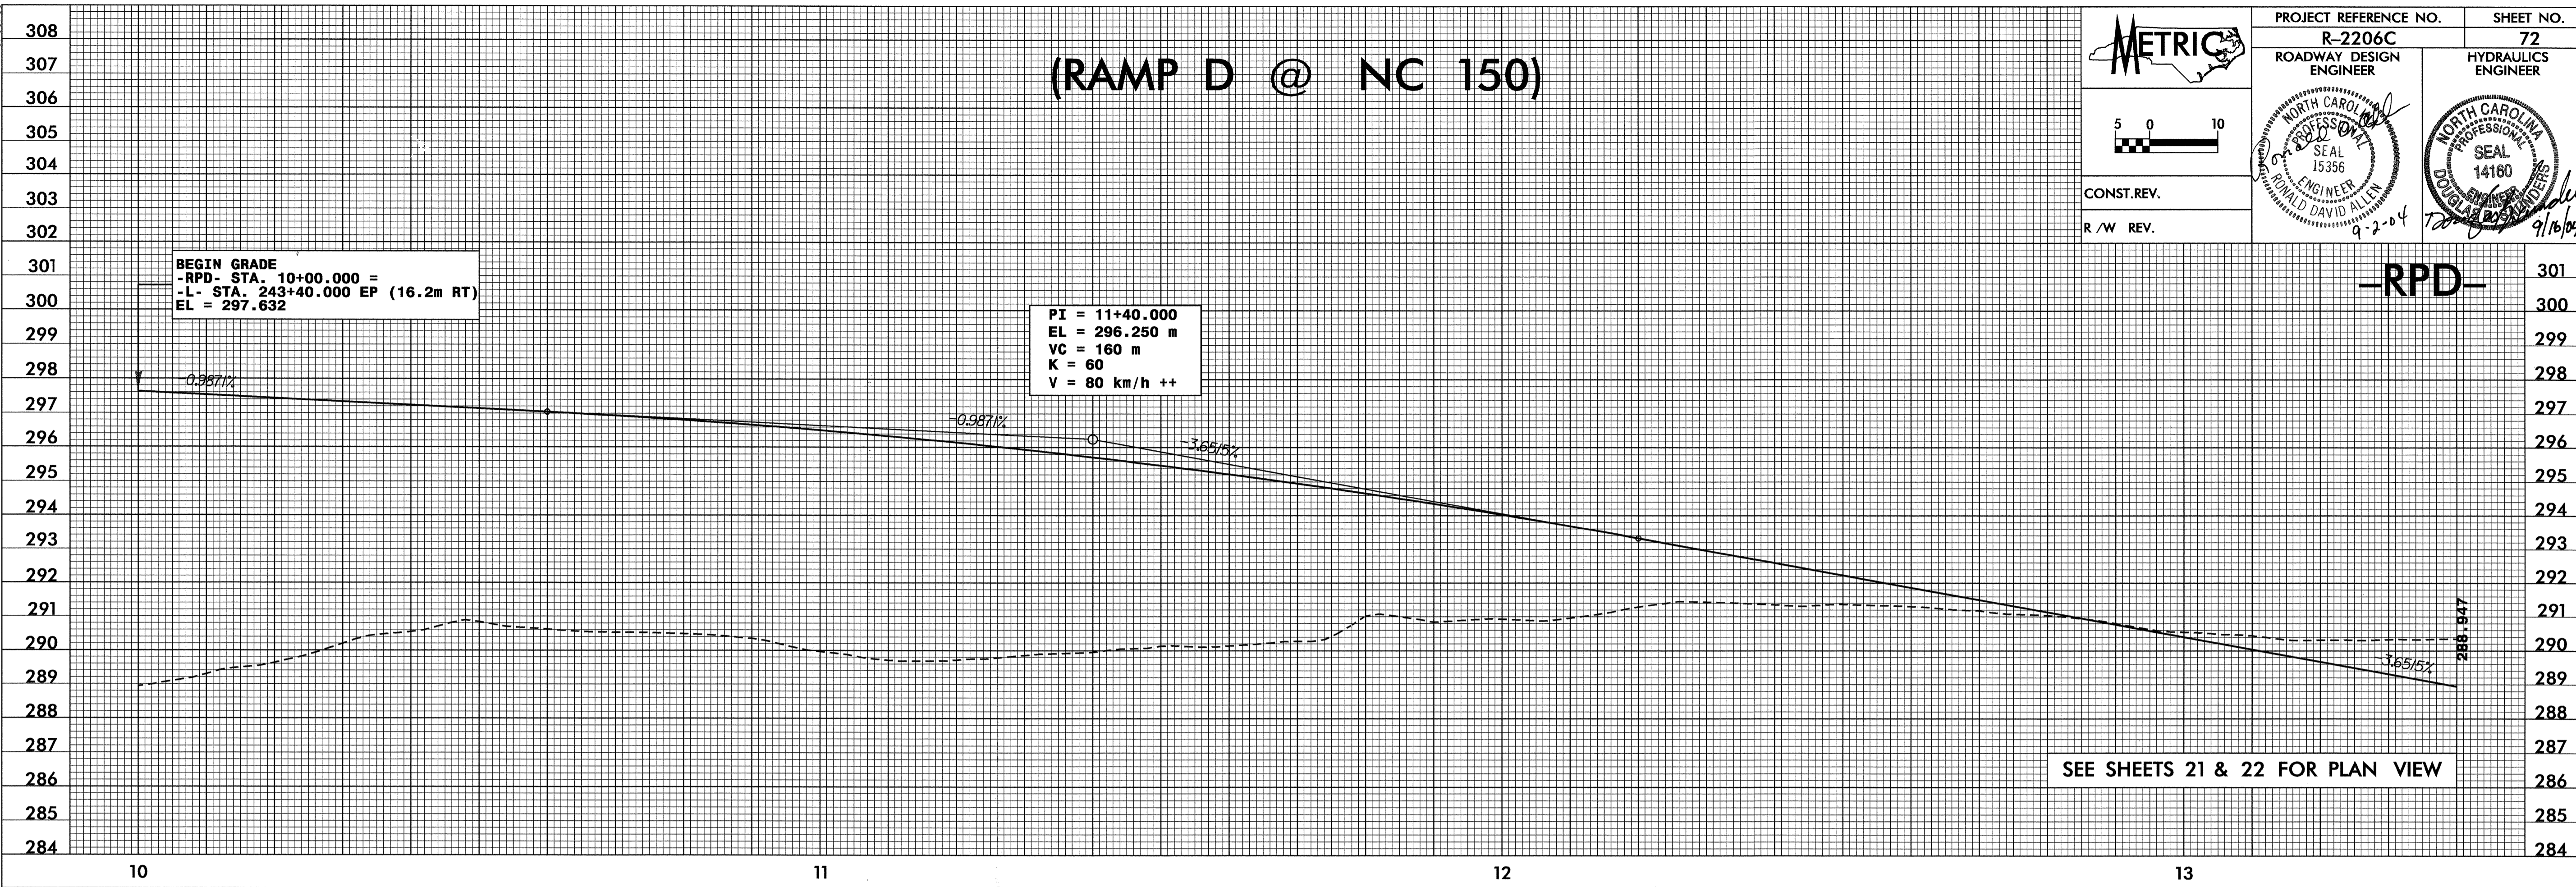

51

51

15-JUL-2004 15:43
R:\proj\15-2206\p1
SECalhoun AT RD192296