

6/09/08

**METRIC**

PROJECT REFERENCE NO. **R-2206C** SHEET NO. **67**


ROADWAY DESIGN ENGINEER  
HYDRAULICS ENGINEER

5 0 10

CONST. REV.  
R /W REV.

**NORTH CAROLINA PROFESSIONAL SEAL 15356**  
ENGINEER  
DONALD DAVID ALLEN  
8-2-04

**NORTH CAROLINA PROFESSIONAL SEAL 14180**  
ENGINEER  
DAVID S. BARNES  
9/16/04

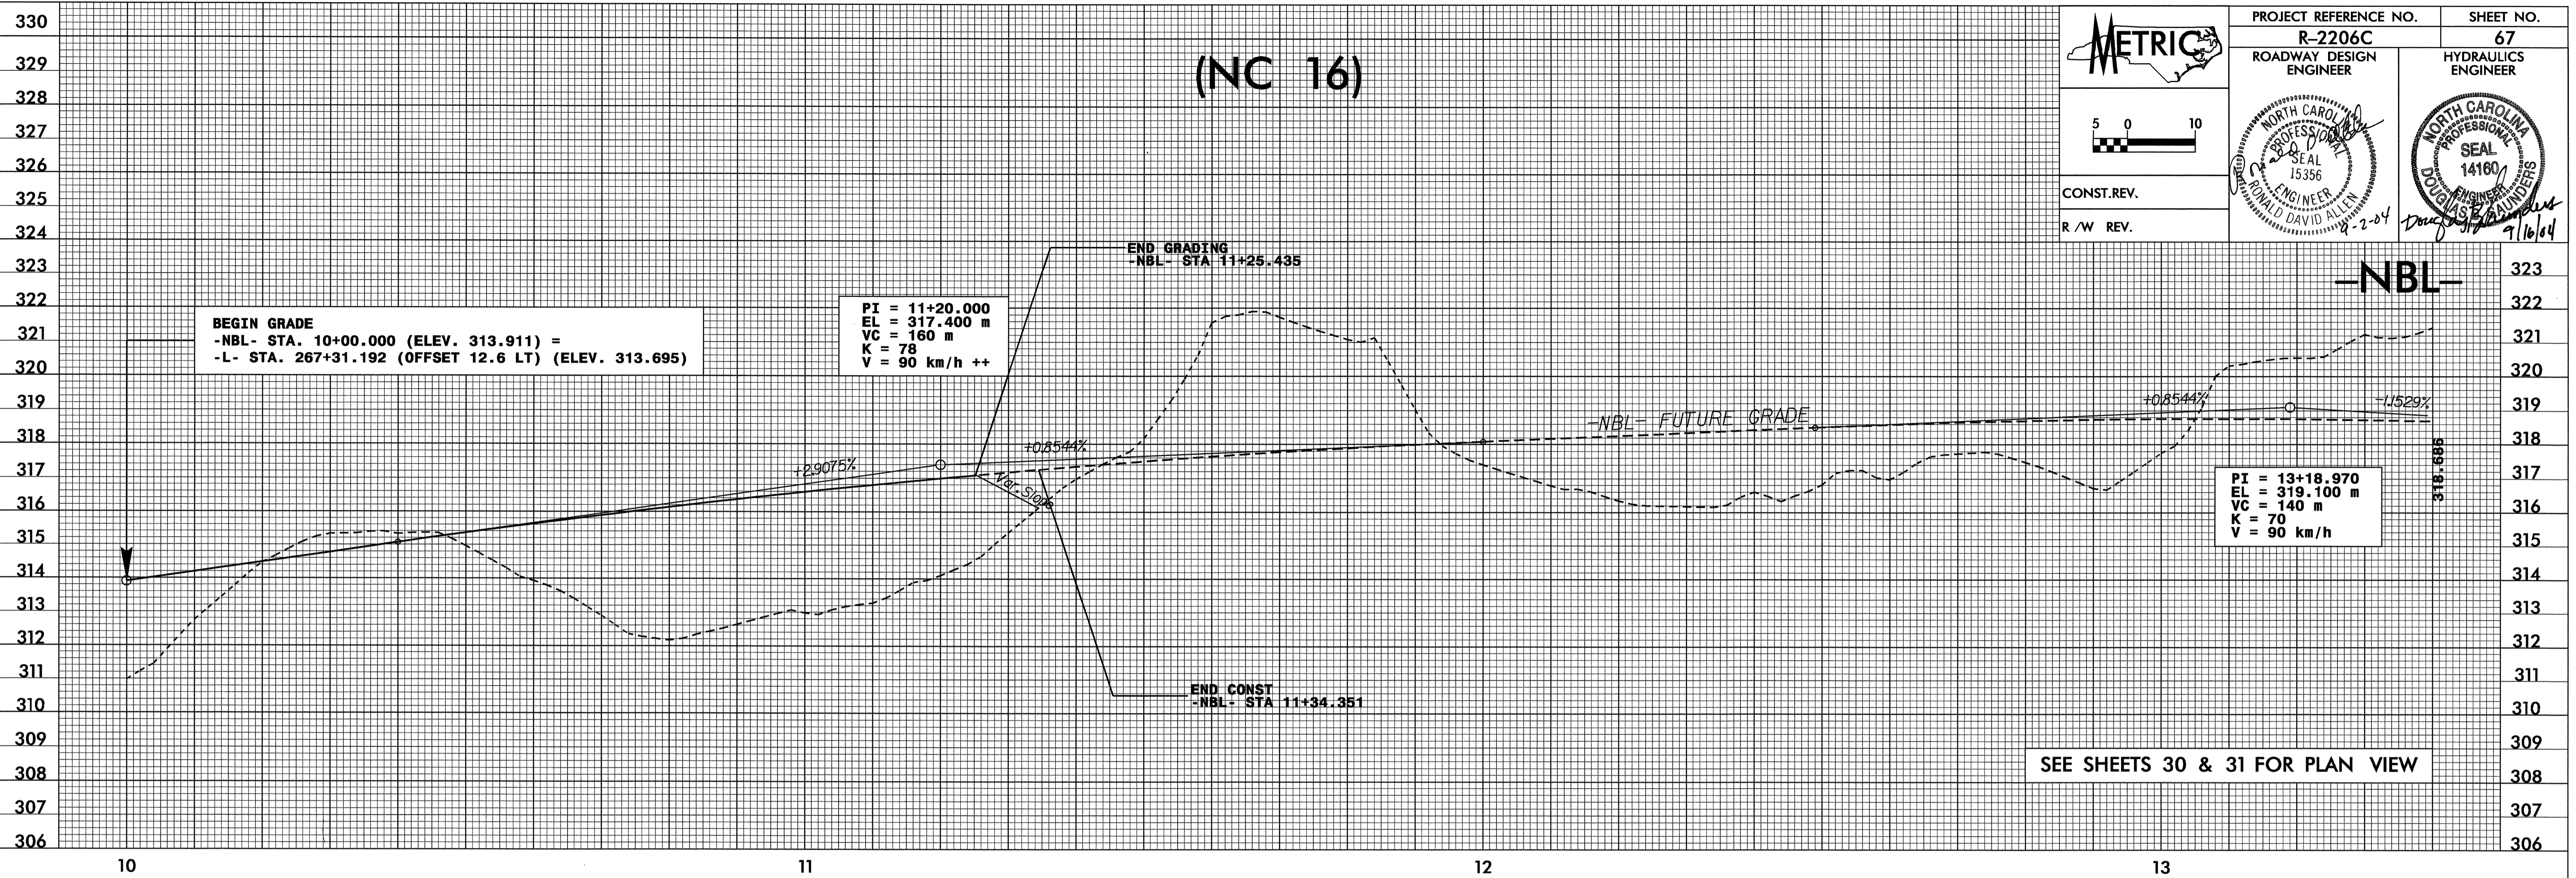


10

11

12

13

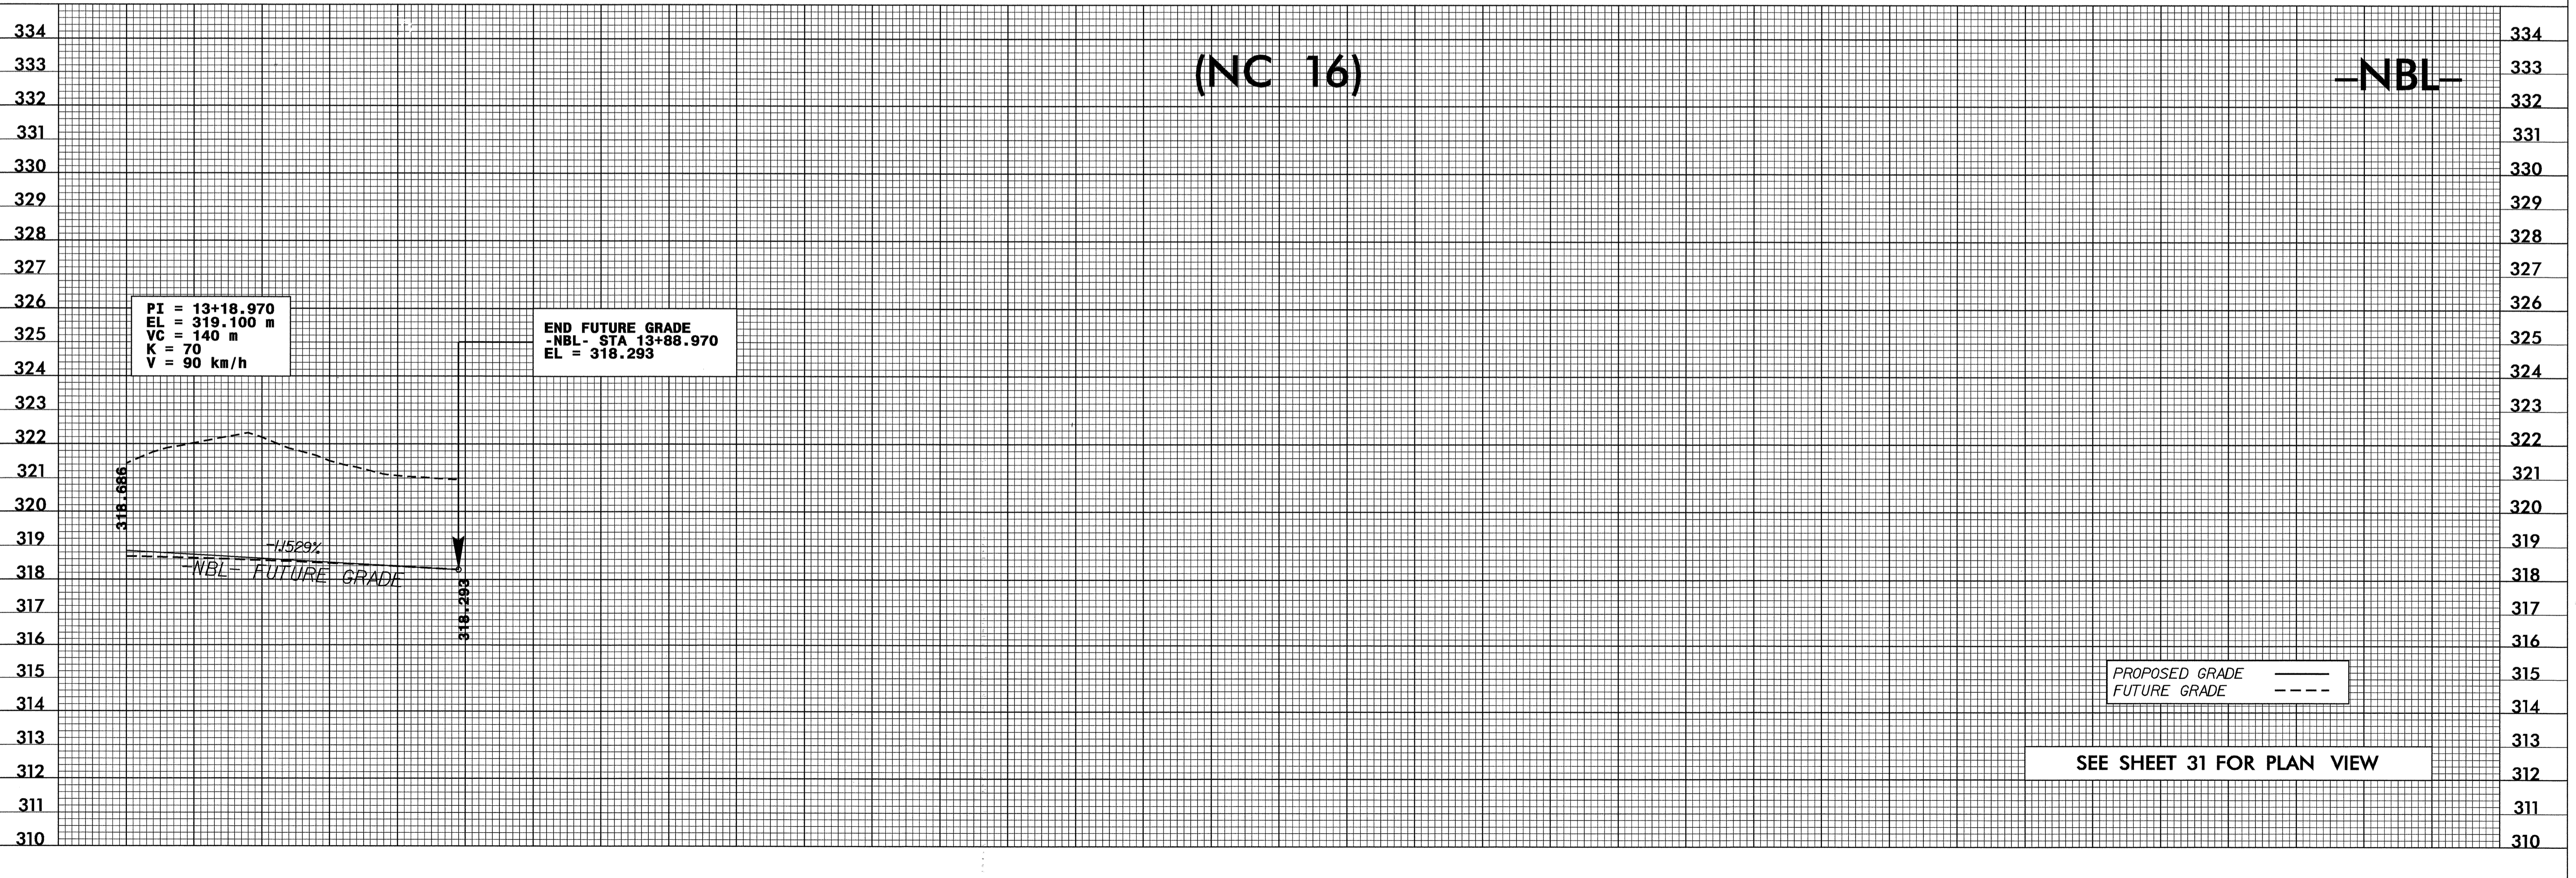

310

311

312

313

314

315

316

317

318

319

320

321

322

323

324

325

326

327

328

329

330

331

332

333

334

15-JUL-2004 15:45  
R:\pro\12206\p1  
SECalhoun  
RD192296