


6/09/03

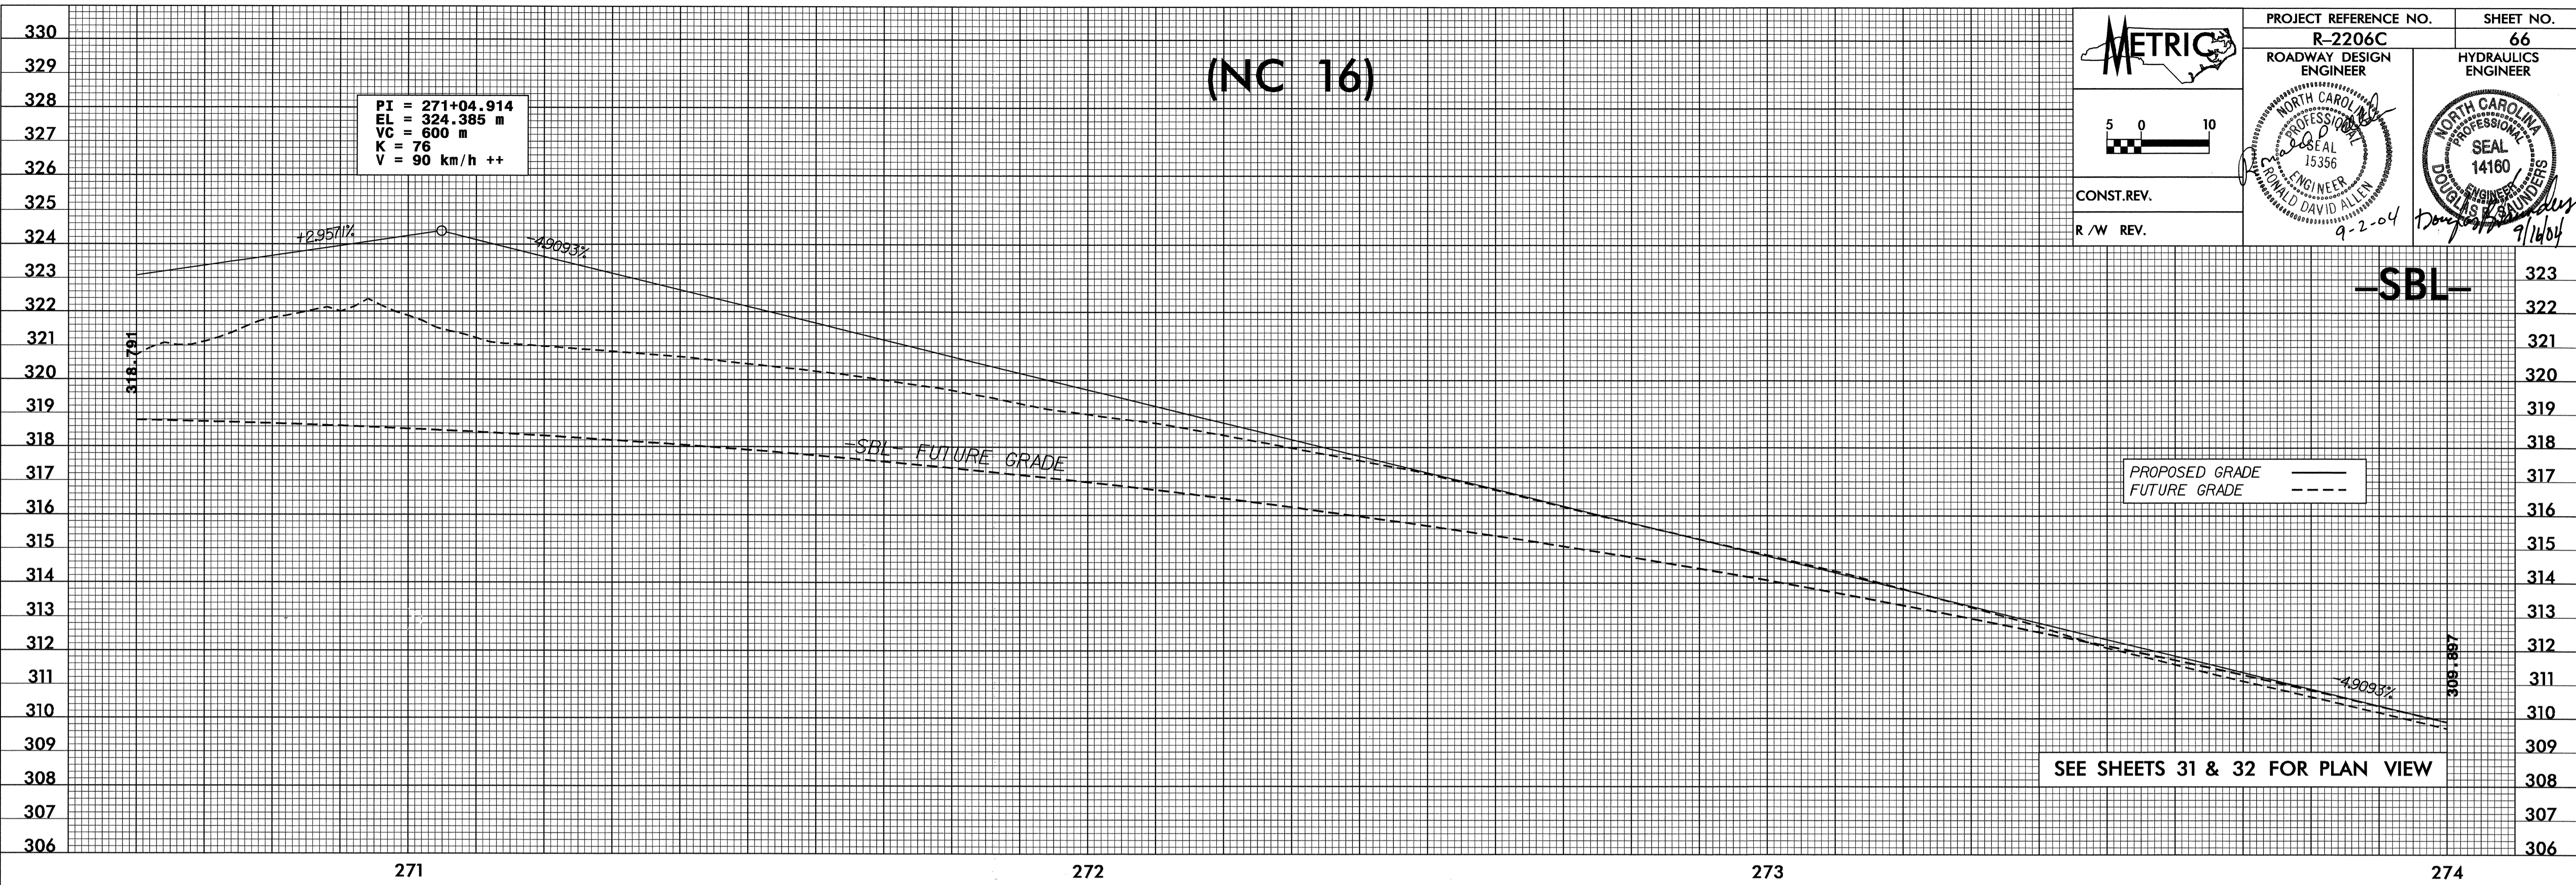

METRIC	PROJECT REFERENCE NO. R-2206C	SHEET NO. 66
5 0 10	ROADWAY DESIGN ENGINEER	HYDRAULICS ENGINEER
CONST. REV.	NORTH CAROLINA PROFESSIONAL SEAL 15356 DAVID ALLEN 9-2-04	NORTH CAROLINA PROFESSIONAL SEAL 14160 DOUGLAS SALVENDY 7/16/04
R /W REV.		

15 JUL -2004 15:46
C:\proj\rv2206\pfl66\SECalhoun rd-09oc34

