

PROJECT REFERENCE NO. R-2206C
ROADWAY DESIGN ENGINEER


SHEET NO. 65
HYDRAULICS ENGINEER

CONST. REV.
R / W REV.

NORTH CAROLINA PROFESSIONAL ENGINEER SEAL 15356
DONALD DAVID ALLEN

NORTH CAROLINA PROFESSIONAL ENGINEER SEAL 14180
DOUGLAS J. HARRIS

7/16/04

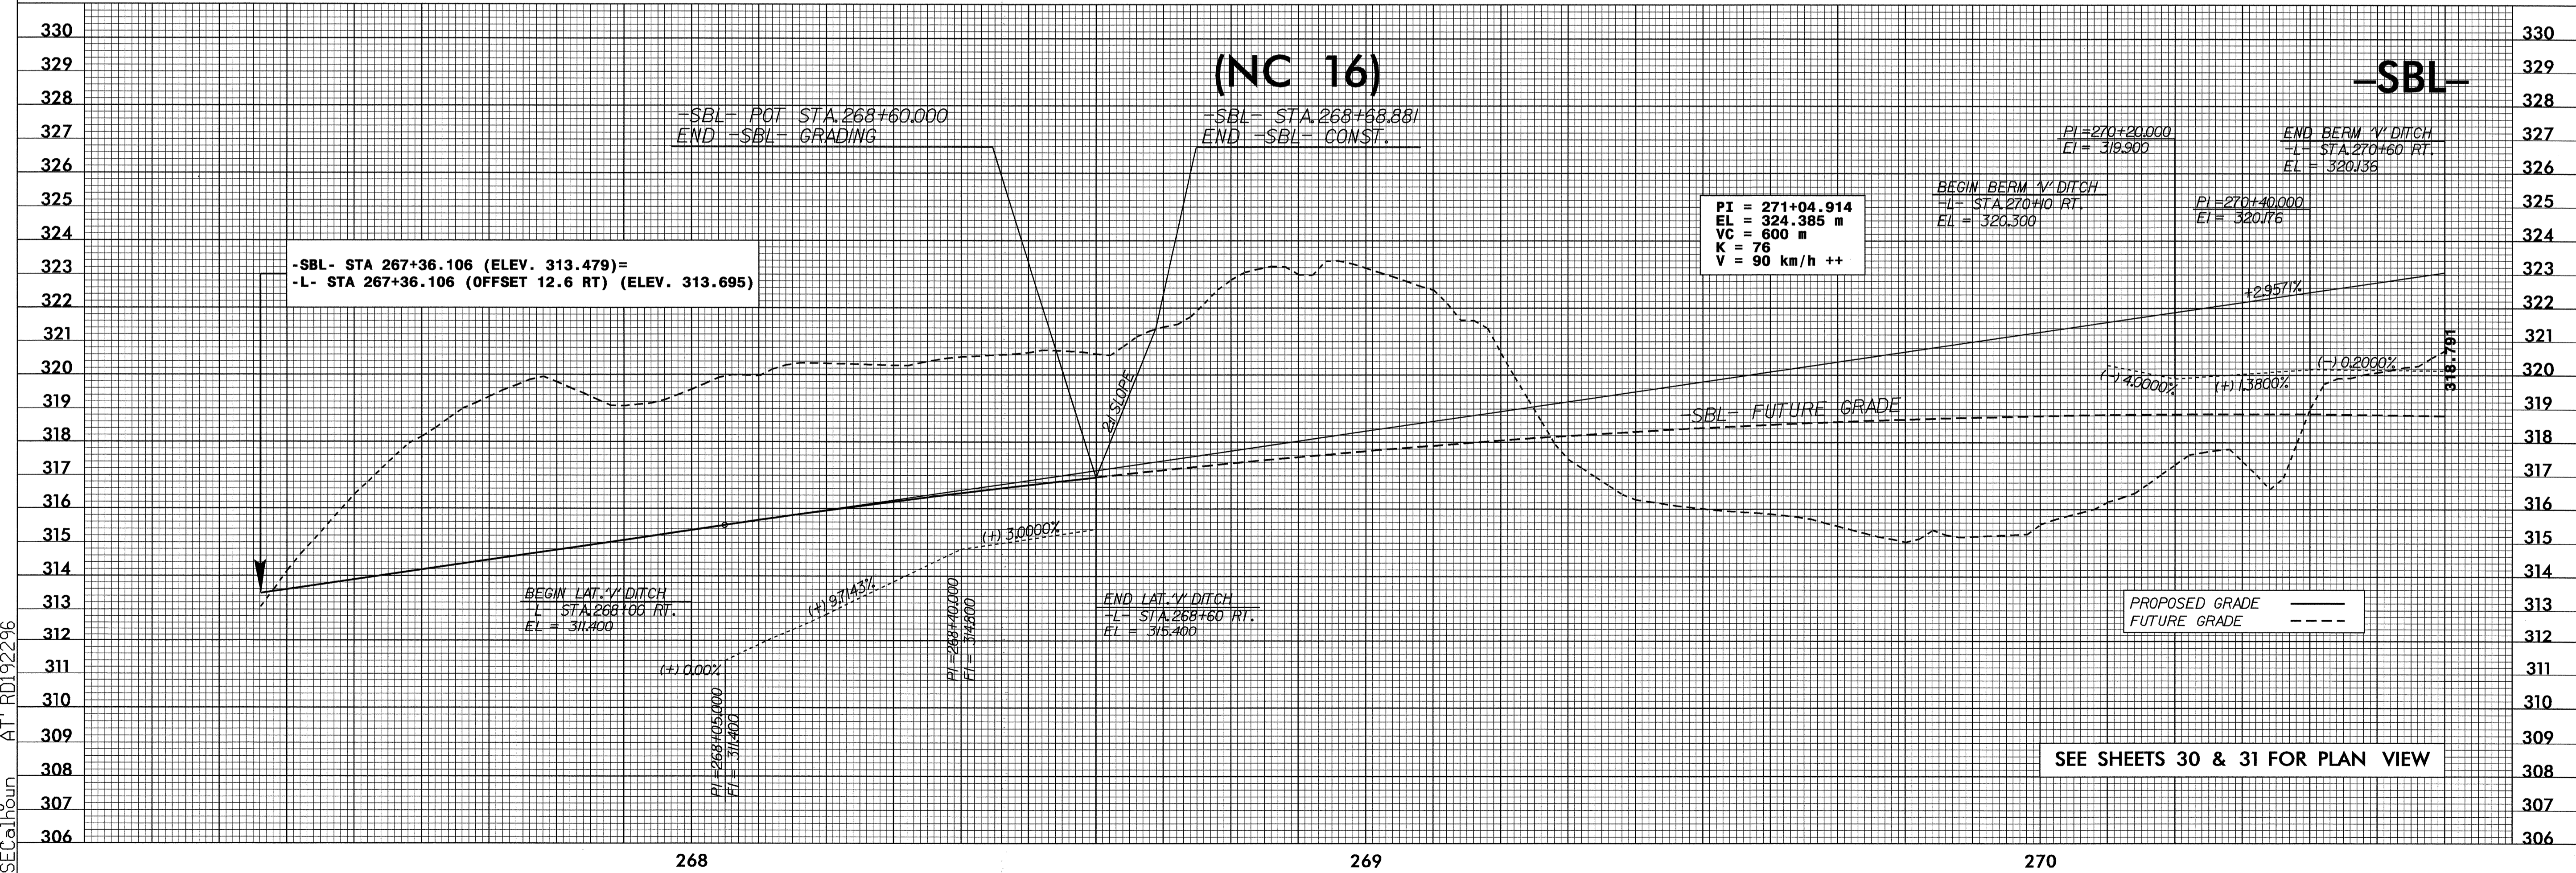

PROPOSED GRADE
FUTURE GRADE

SEE SHEETS 30 & 31 FOR PLAN VIEW

15-JUL-2004 15:46
R:\proj\12206\pfl1
SECalhoun AT RD1922296