

PROJECT REFERENCE NO. R-2206C SHEET NO. 54


ROADWAY DESIGN ENGINEER HYDRAULICS ENGINEER

PROFESSIONAL SEAL 15356 NORTH CAROLINA ENGINEER RICHARD DAVID ALLEN 9-2-04


PROFESSIONAL SEAL 14180 NORTH CAROLINA ENGINEER DOUGLAS B. WOOD 9/16/04

CONST. REV. R / W REV.

(NC 16)

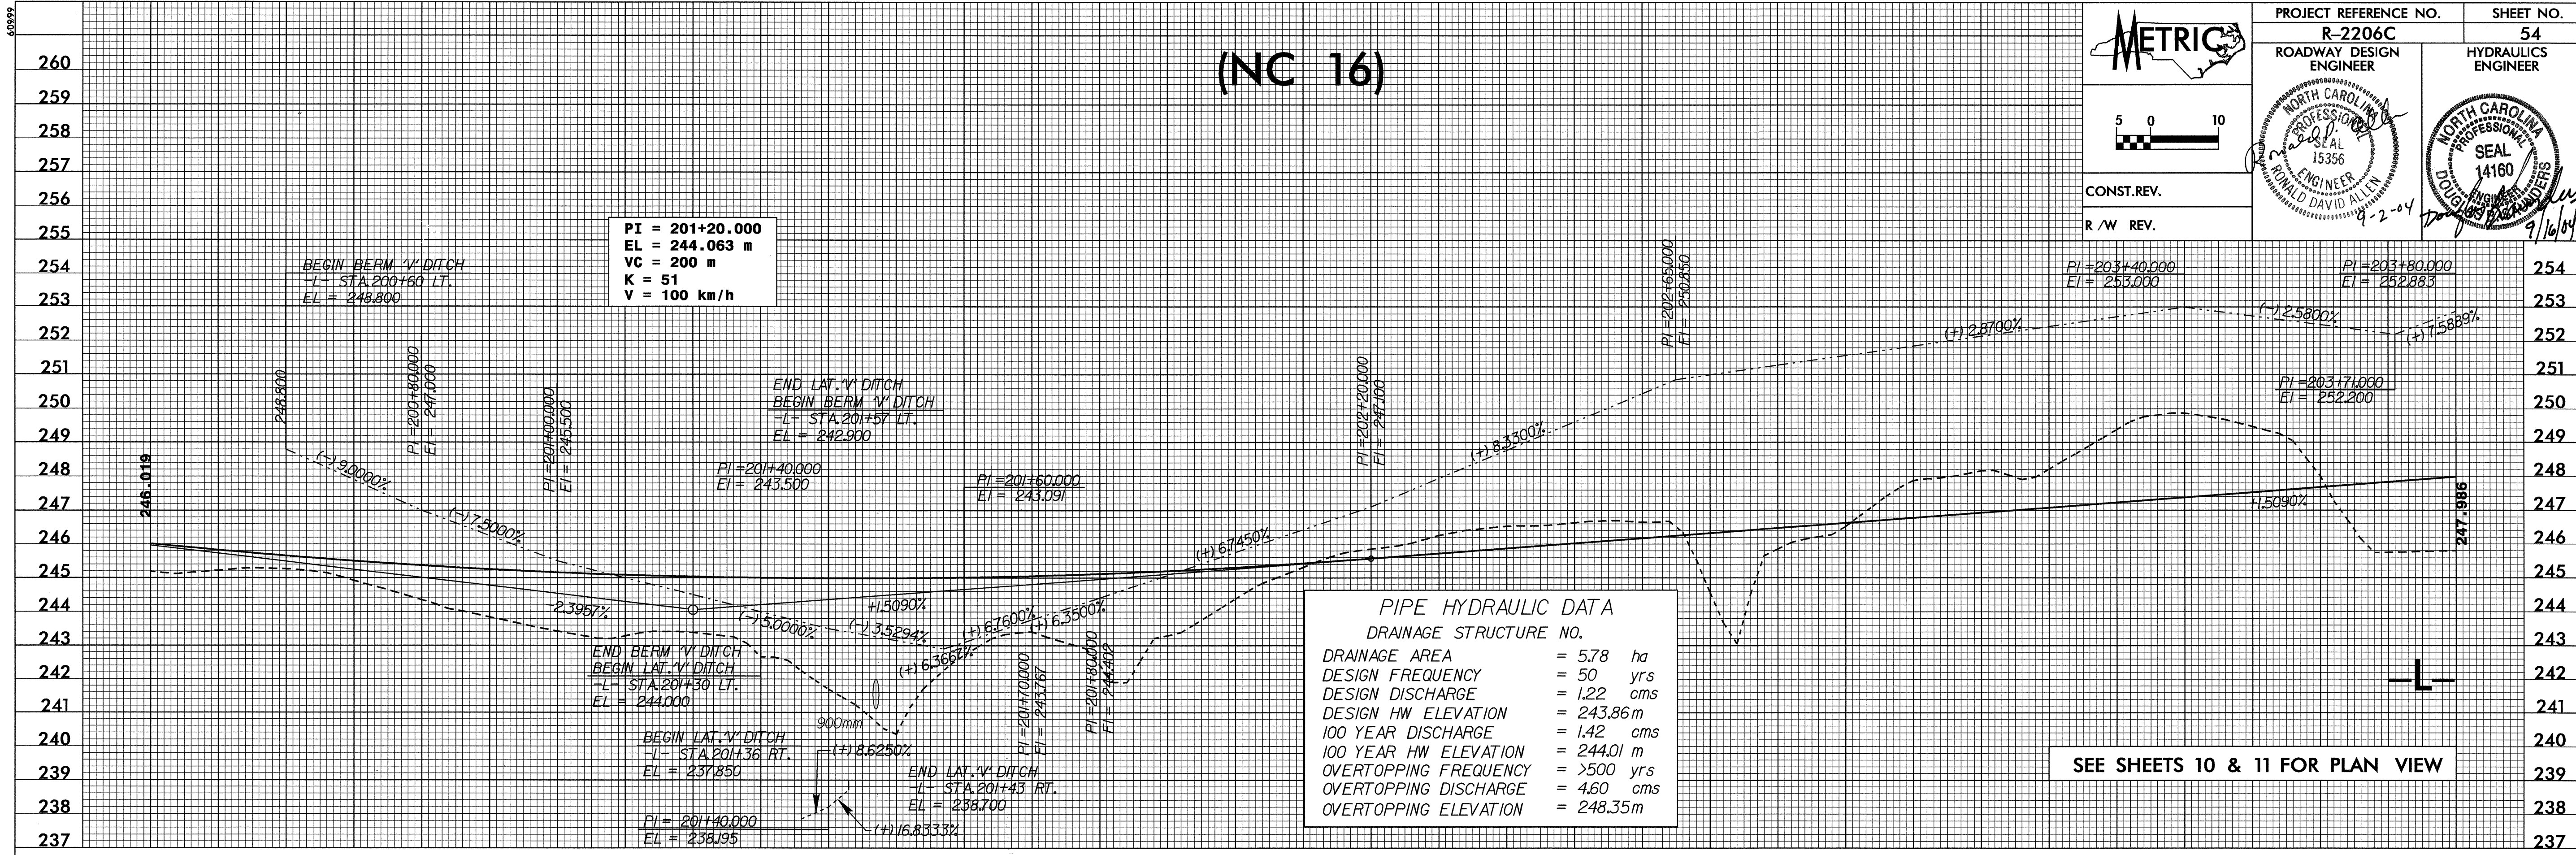

(NC 16)

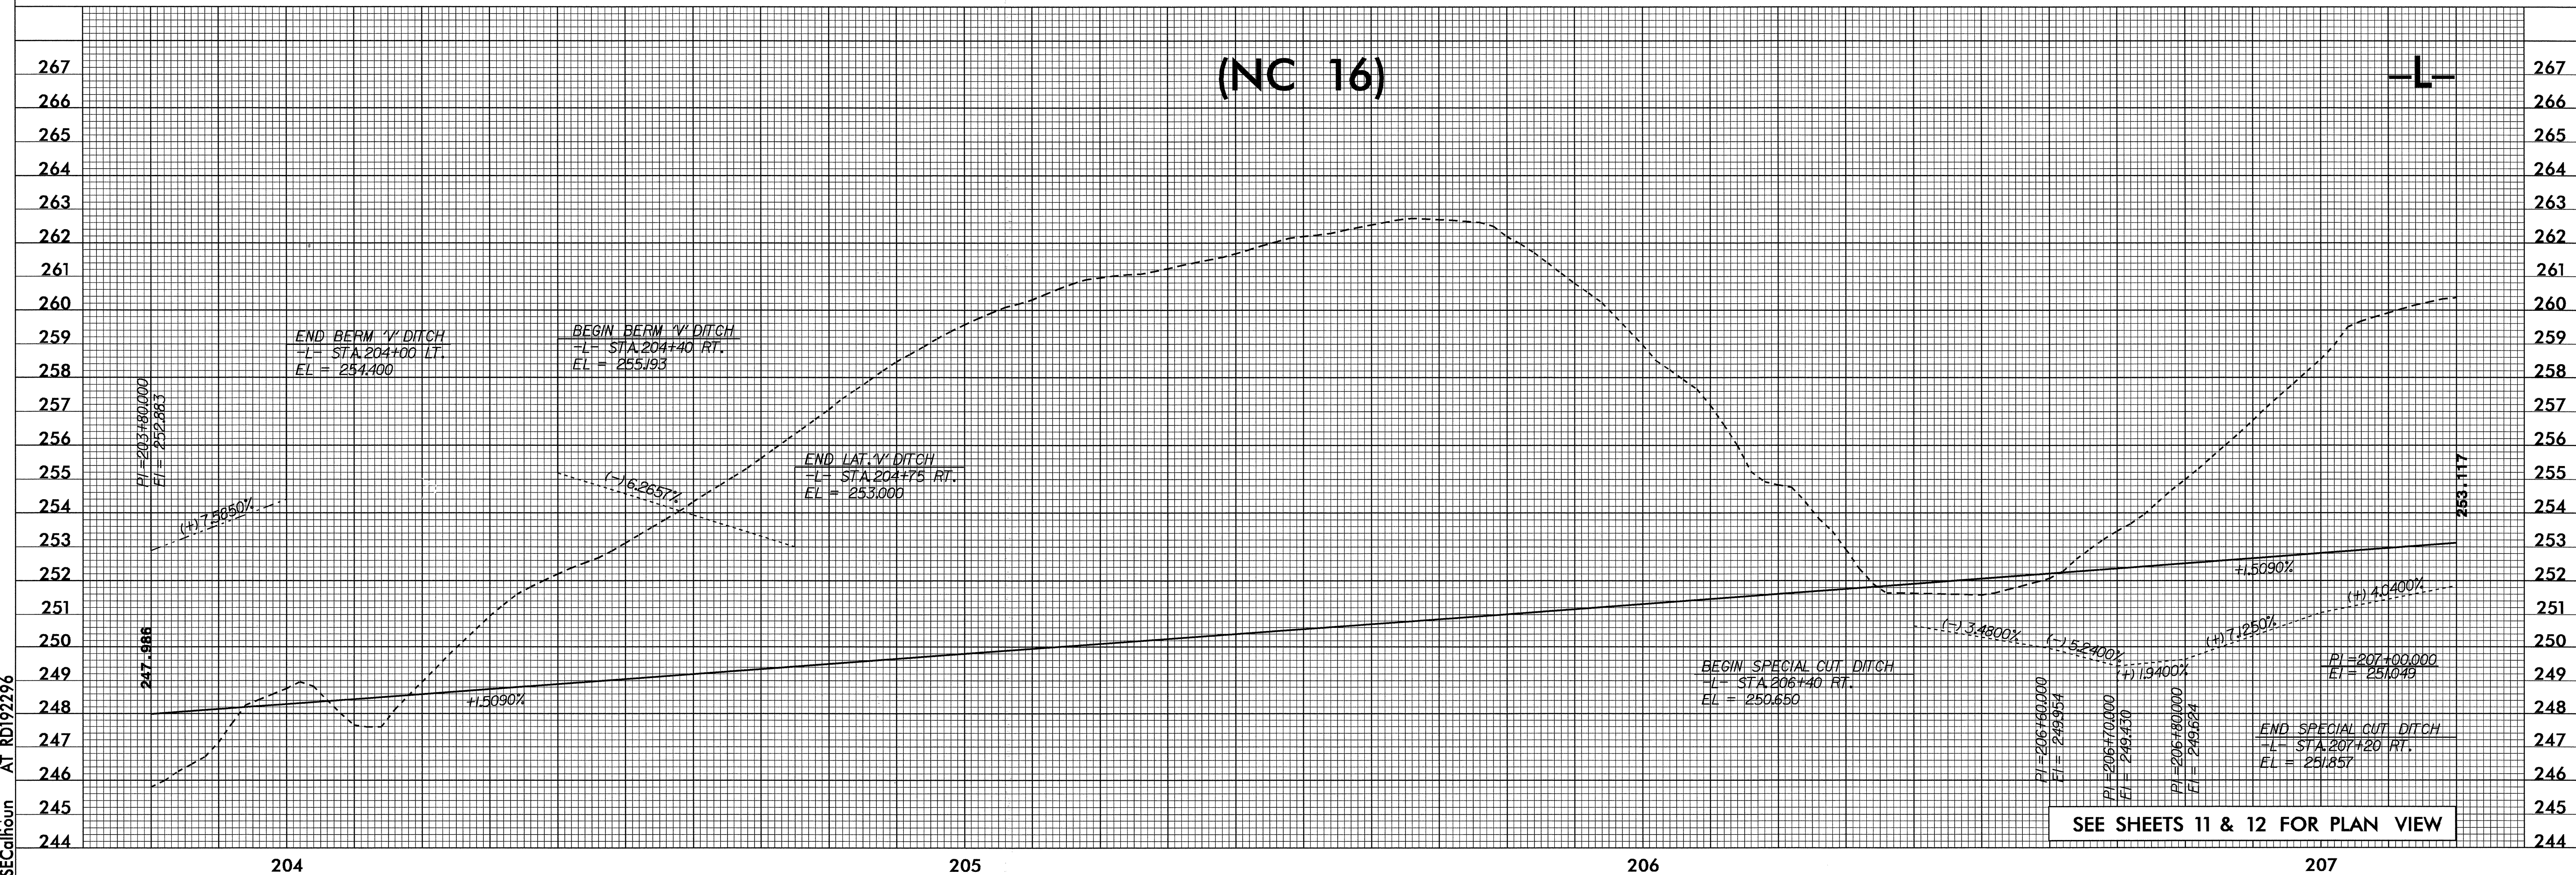

15-JUL-2004 15:51
 R:\proj\12206c.pfl
 SECalloun AT RD192296