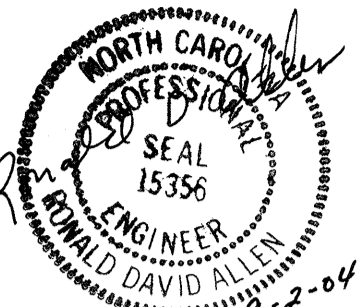

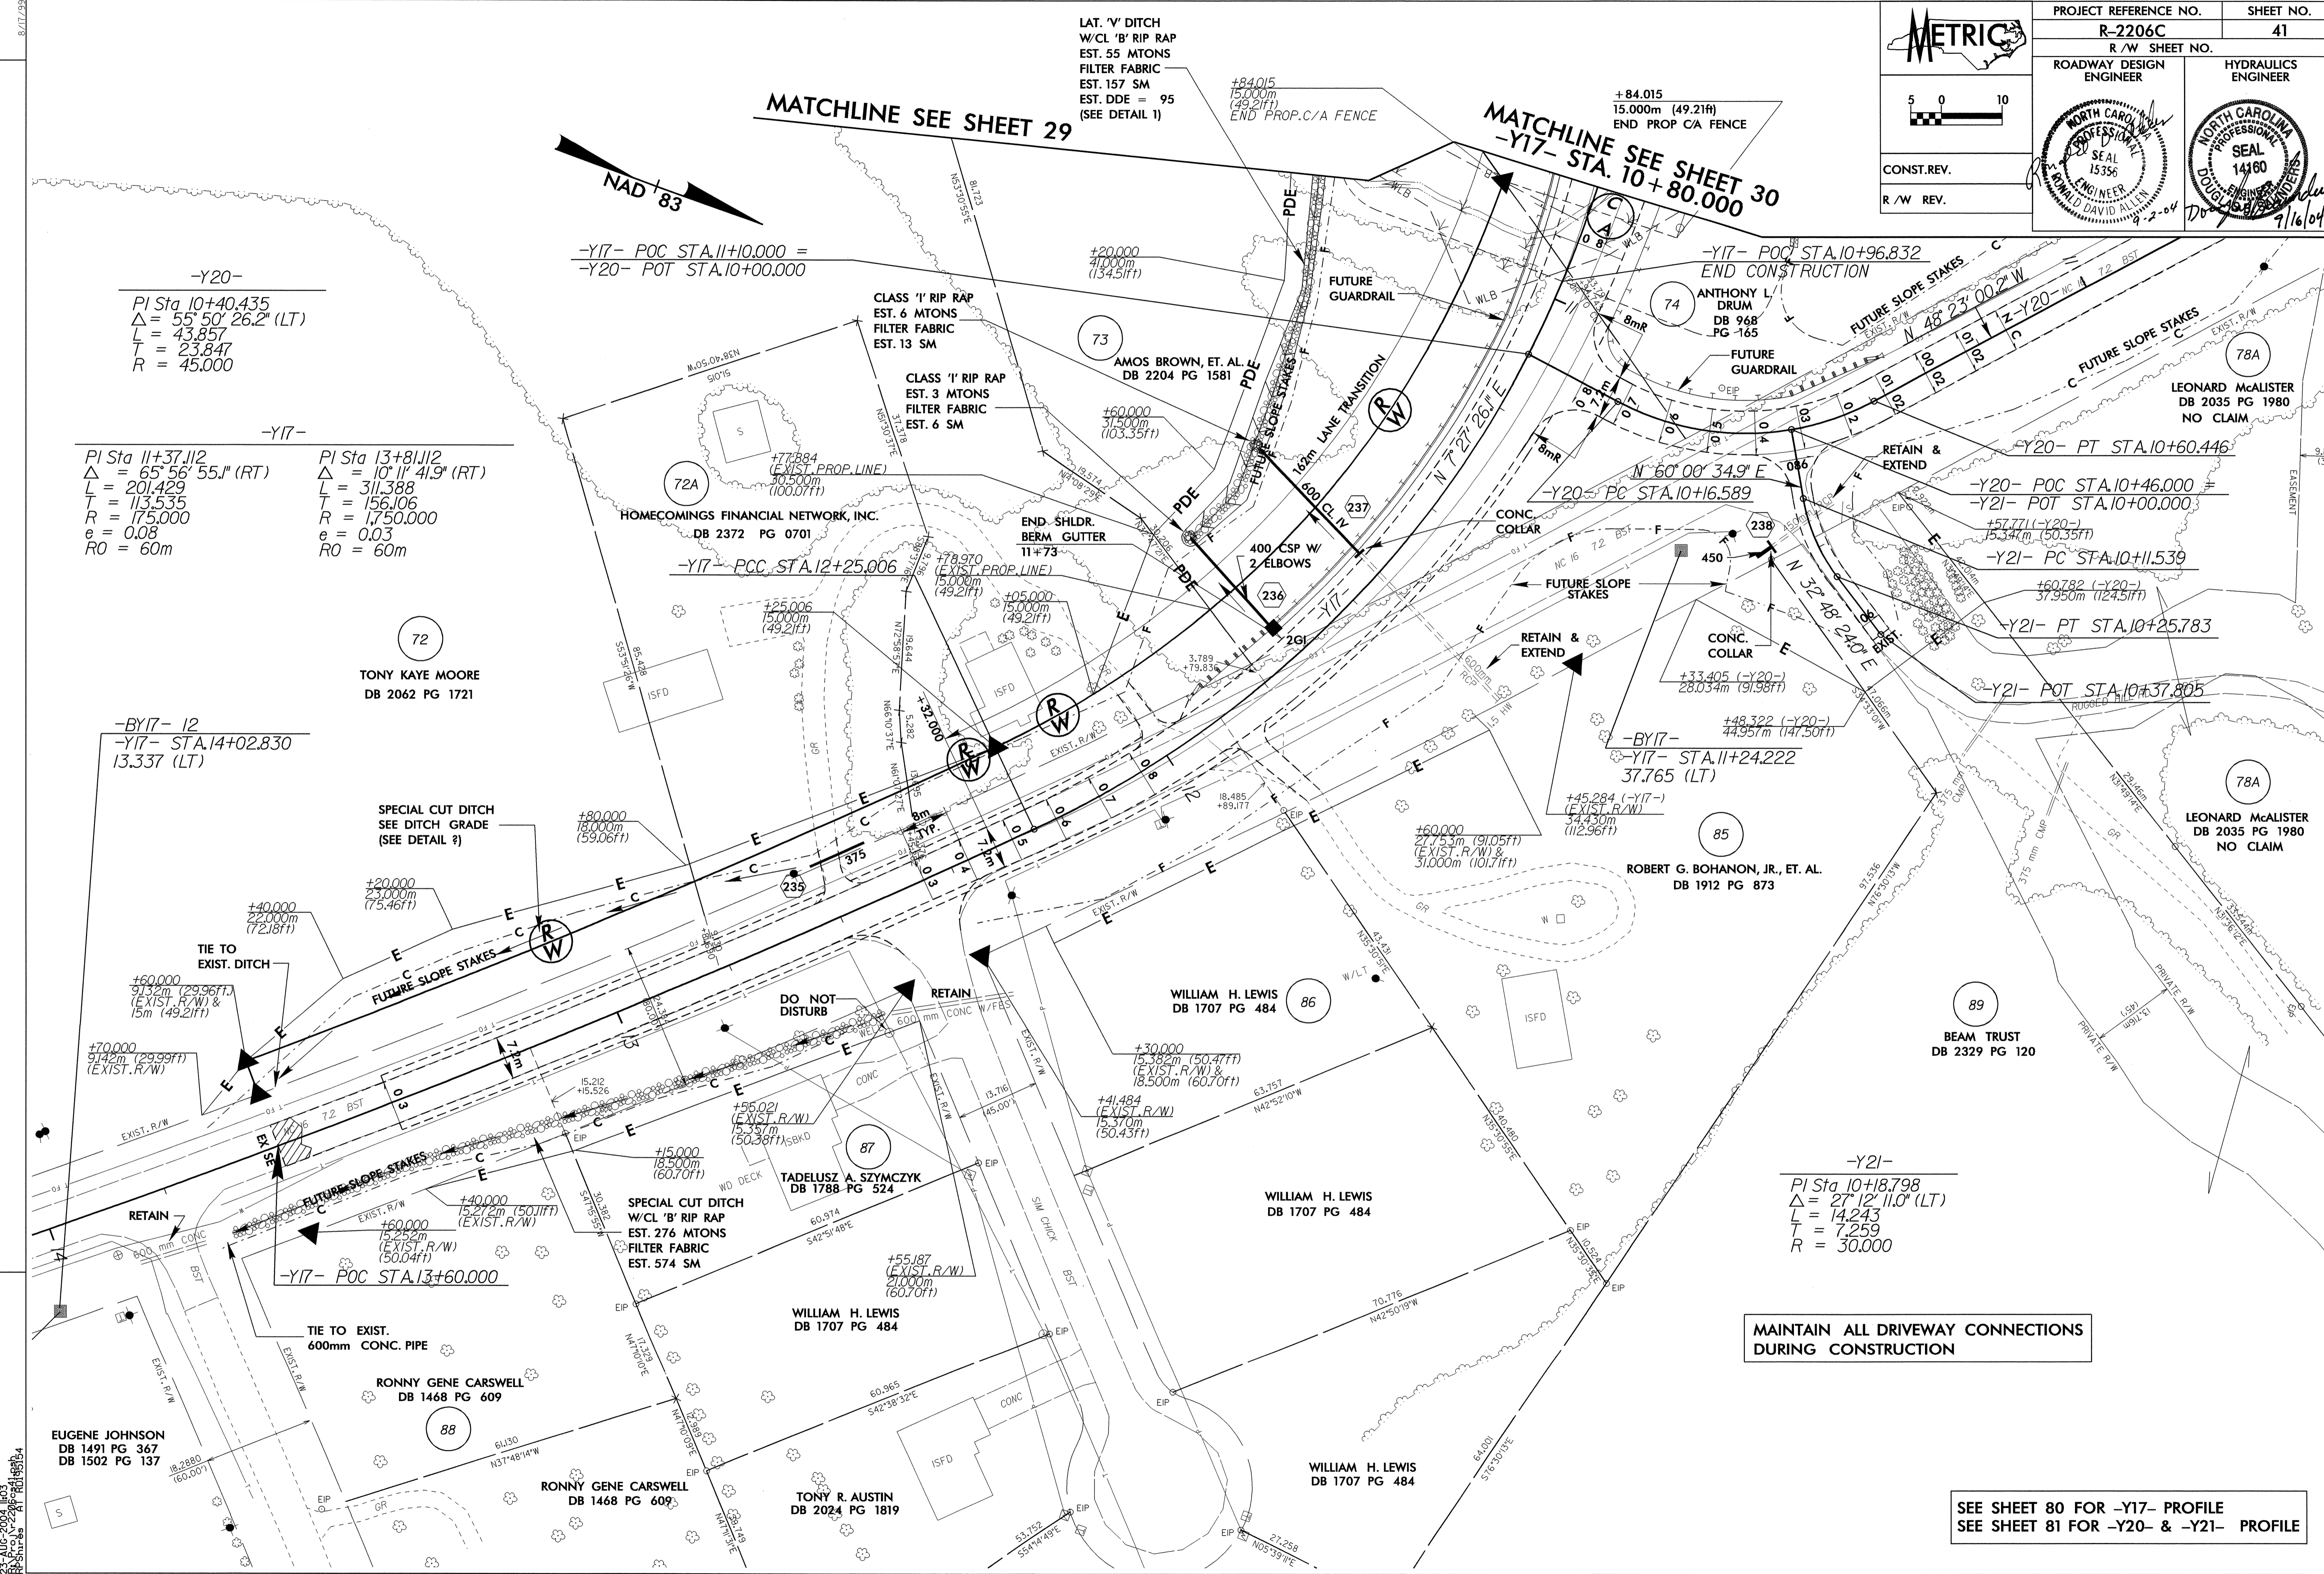
 5 0 10	PROJECT REFERENCE NO.	R-2206C	SHEET NO.	41
	R/W SHEET NO.			
CONST. REV.				
R/W REV.				
	 NORTH CAROLINA PROFESSIONAL ENGINEER DAVID ALLAN 15356 9-2-04	 NORTH CAROLINA PROFESSIONAL ENGINEER DOUGLAS 14160 9/16/04		



REVISIONS