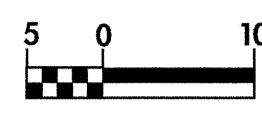
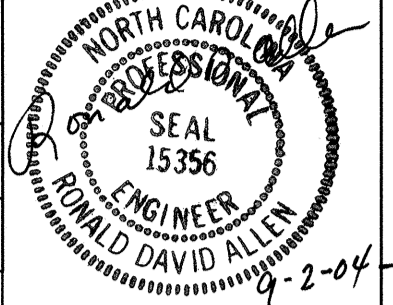

	PROJECT REFERENCE NO.	SHEET NO.
	R-2206C	34
	R/W SHEET NO.	
	ROADWAY DESIGN ENGINEER	HYDRAULICS ENGINEER
		
CONST. REV.		
R/W REV.		

MATCHLINE SEE SHEET 9
-Y11- STA. 13+40.000

MAINTAIN ALL DRIVEWAY CONNECTIONS DURING CONSTRUCTION

REVISIONS

- - - - - L- & -Y11- SLOPE STAKES
- - - - - -Y11DET- SLOPE STAKES

SEE SHEET 73 FOR -Y11- PROFILE
SEE SHEET 44 FOR -Y11- DETOUR
SEE SHEET 74 FOR -Y11DET- PROFILE

