



 5 0 10	PROJECT REFERENCE NO.	SHEET NO.
	R-2206C	25
CONST. REV.	R/W SHEET NO.	
R/W REV.	ROADWAY DESIGN ENGINEER	HYDRAULICS ENGINEER
	 RONALD DAVID ALLEN SEAL 15356 9-2-04	 MARVIN A. RASNAEK SEAL 14160 9/2/04

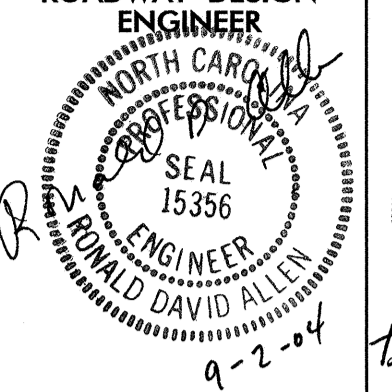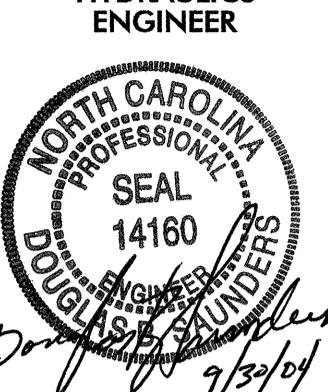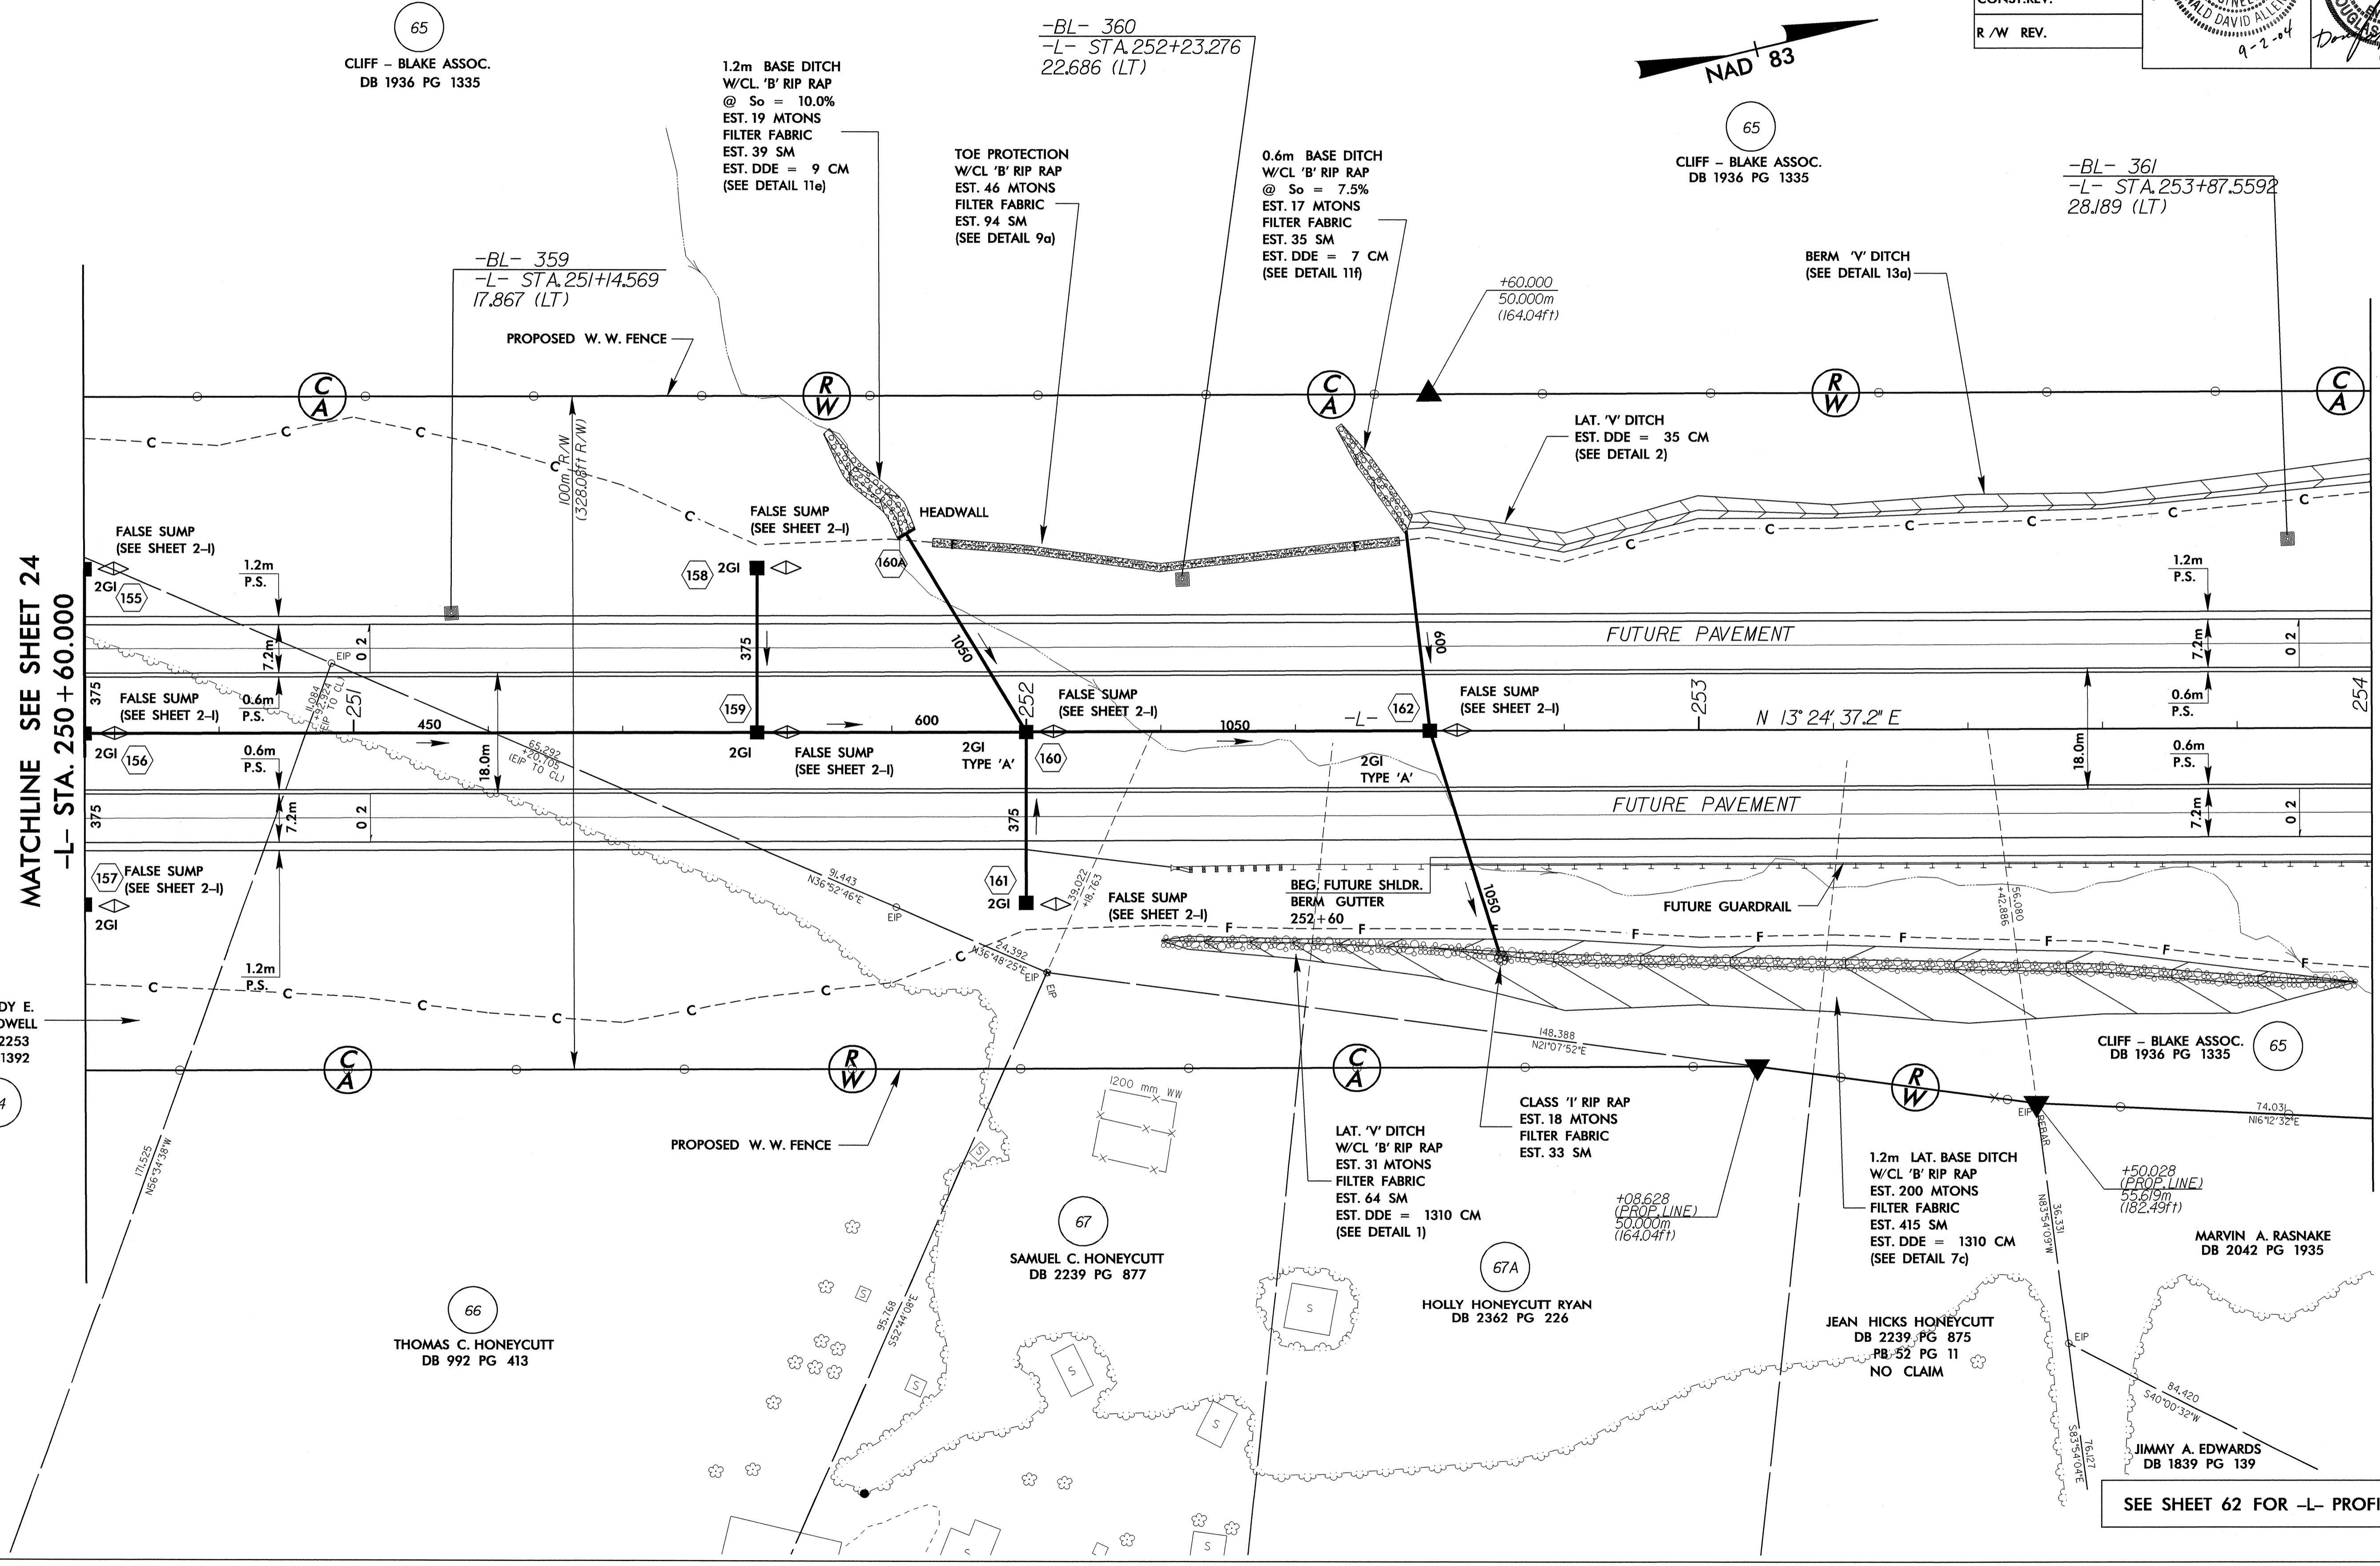

MATCHLINE SEE SHEET 24  
-L- STA. 250 + 60.000

MATCHLINE SEE SHEET 26  
-L- STA. 254 + 00.000

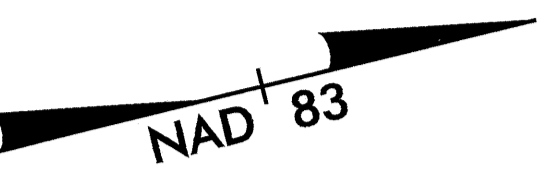

SEE SHEET 62 FOR -L- PROFILE

REVISIONS

RANDY E. CALDWELL  
DB 2253  
PG 1392

17-SEP-2004 JH2  
REVISION 22-04  
REVISION 17-SEP-2004