
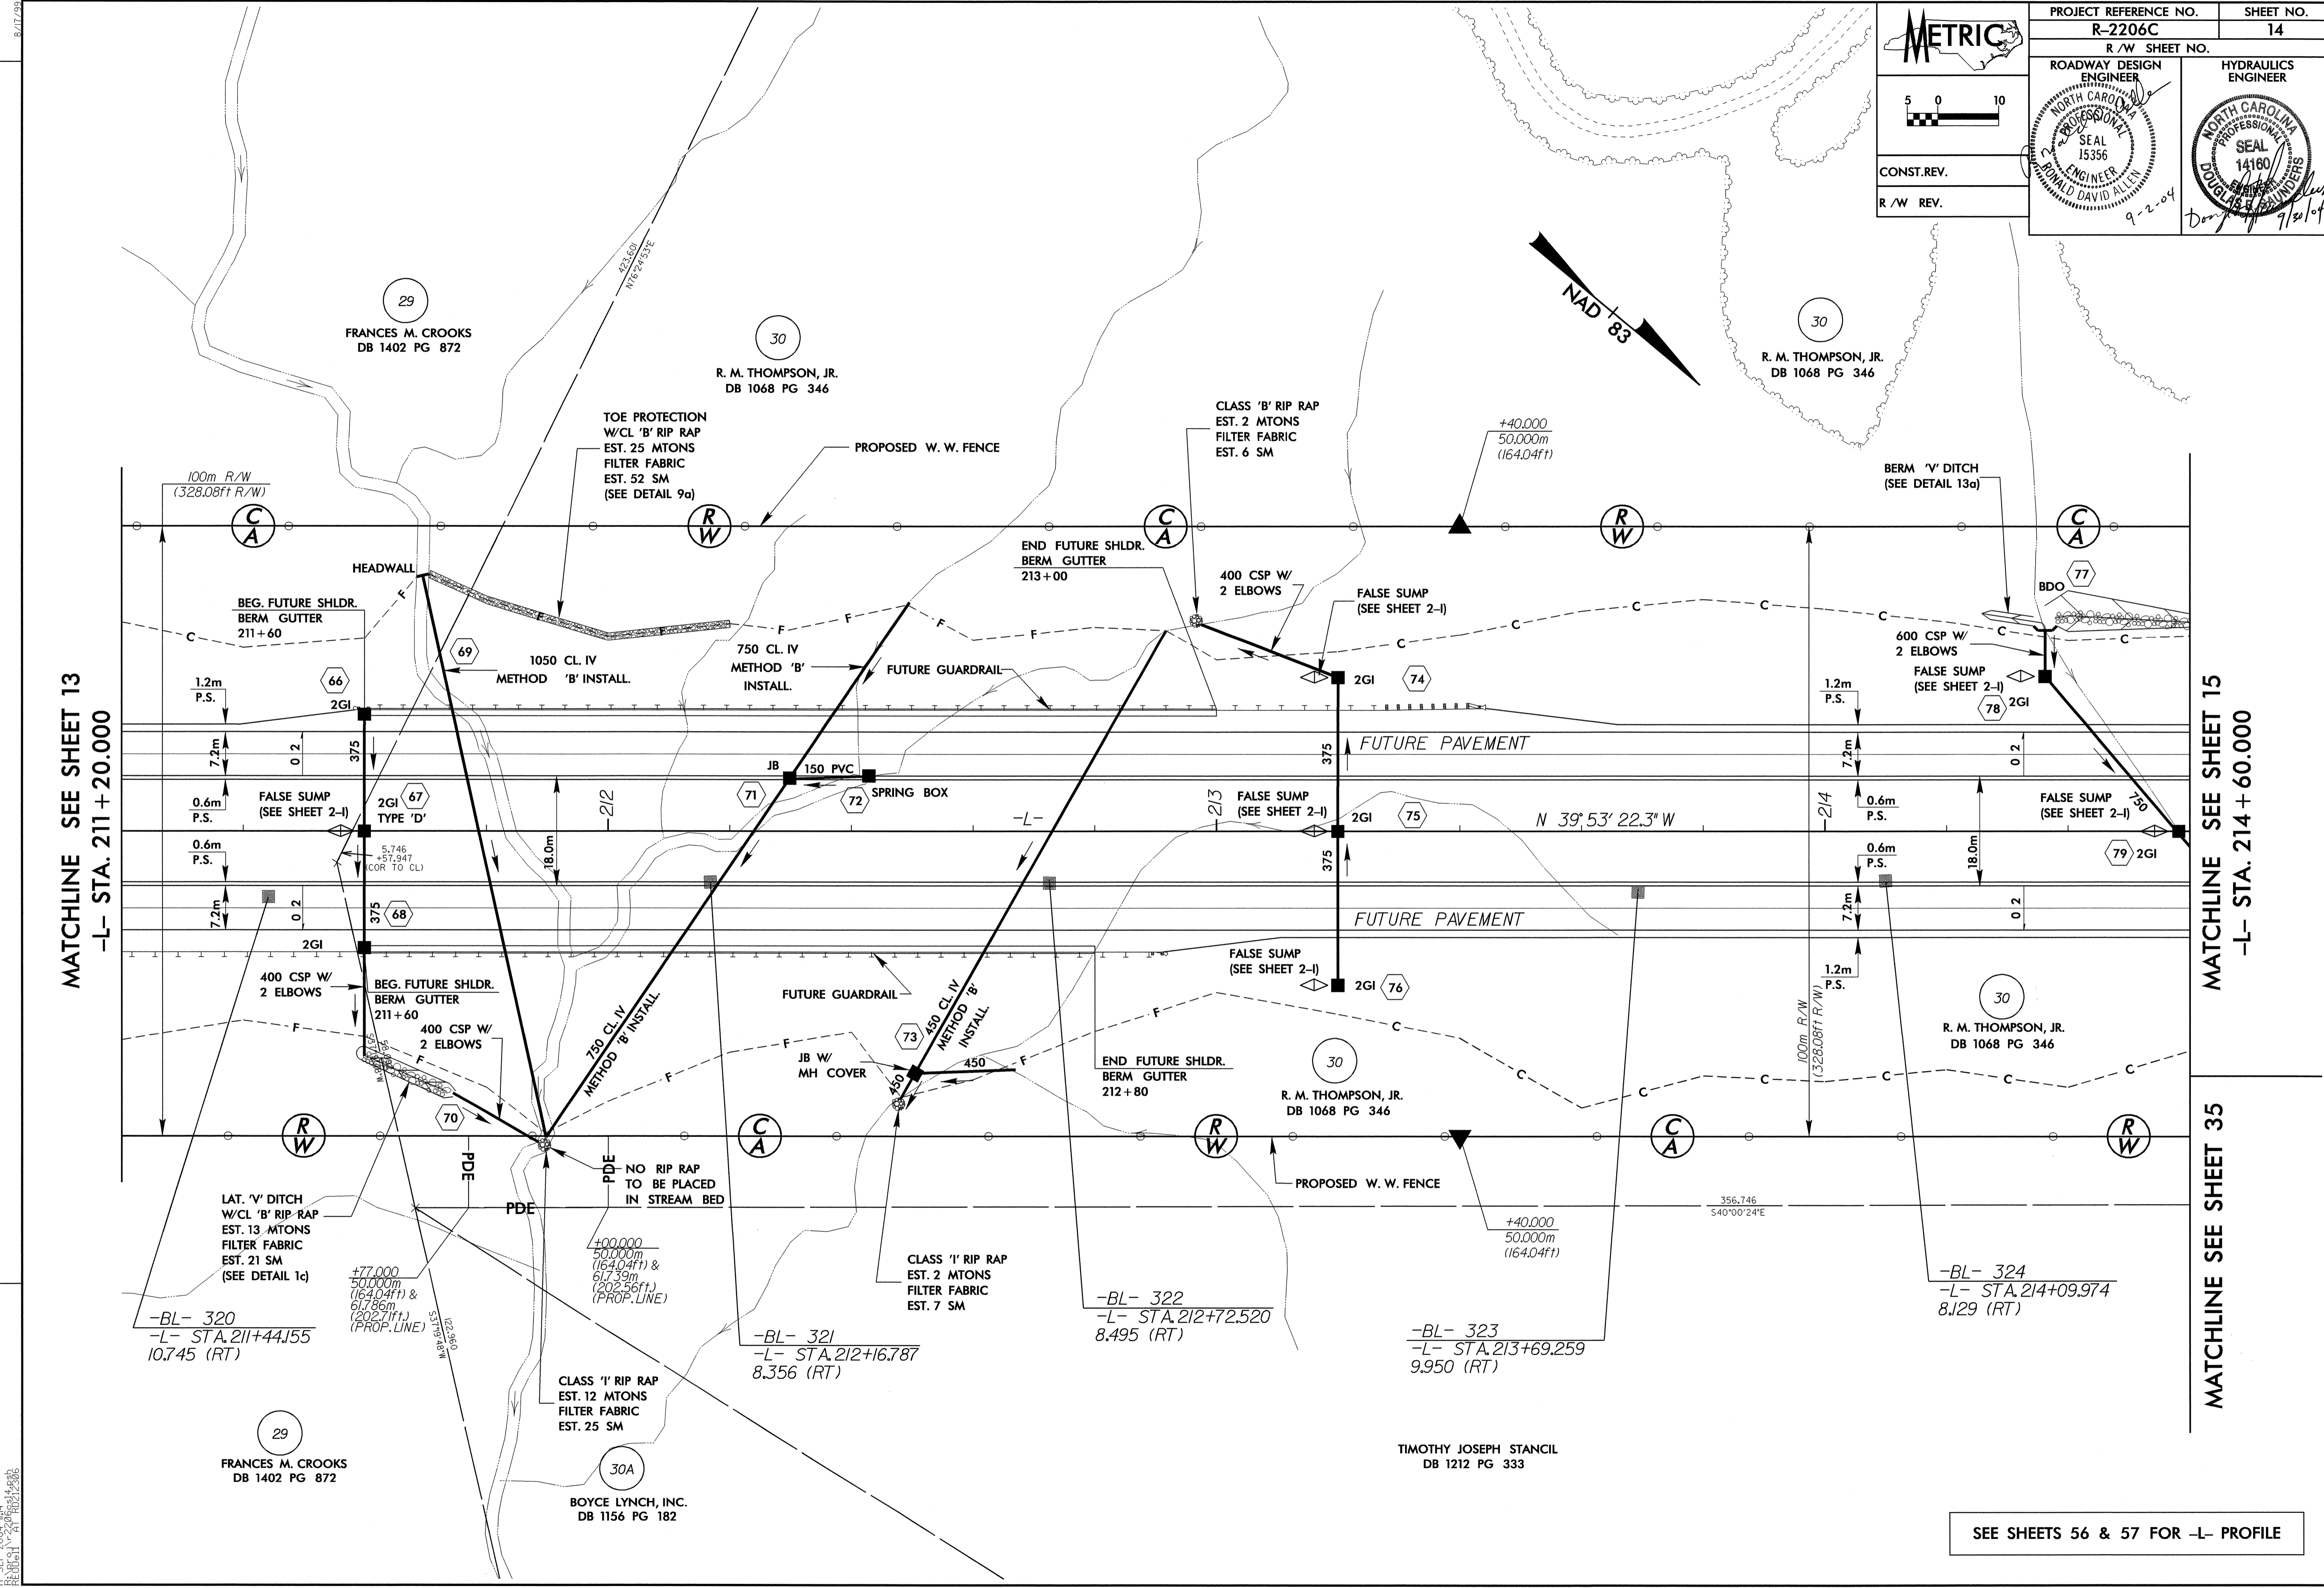
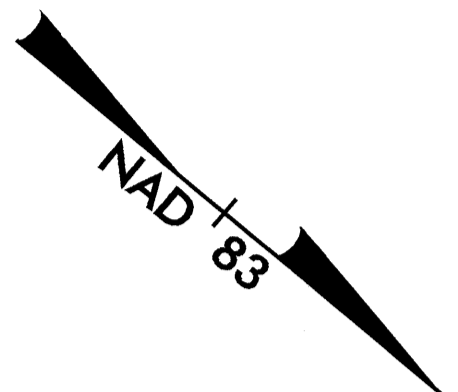


PROJECT REFERENCE NO. R-2206C		SHEET NO. 14
R/W SHEET NO.		
ROADWAY DESIGN ENGINEER NORTH CAROLINA PROFESSIONAL SEAL 15356 DONALD DAVID ALLEN 9-2-04	HYDRAULICS ENGINEER NORTH CAROLINA PROFESSIONAL SEAL 14180 DOUGLAS R. SANDERS 9/30/04	
CONST.REV.		
R/W REV.		

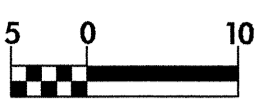

8/17/04
 17-SEP-2004 144
 REODell rd-09oce34