

	PROJECT REFERENCE NO.	SHEET NO.
	R-2206C	8
	R/W SHEET NO.	
	ROADWAY DESIGN ENGINEER	HYDRAULICS ENGINEER
CONST. REV.		
R/W REV.		

-L-
 PI Sta 199+75.908
 $\Delta = 25^{\circ} 54' 22.0''$ (RT)
 $L = 1,356.440$
 $T = 690.016$
 $R = 3,000.000$
 $e = 0.02$
 $R0 = 35m$

5
 JOHNNY L. ROLLINS
 DB 514 PG 23


5
 JOHNNY L. ROLLINS
 DB 514 PG 23

6
 HERBERT G. LEWIS
 DB 619 PG 715

13
 THOMPSON MEM. EVAN. METH. CHURCH
 DEED NOT FOUND

MATCHLINE SEE SHEET 7
 -L- STA. 191+80.000

MATCHLINE SEE SHEET 9
 -L- STA. 194+60.000

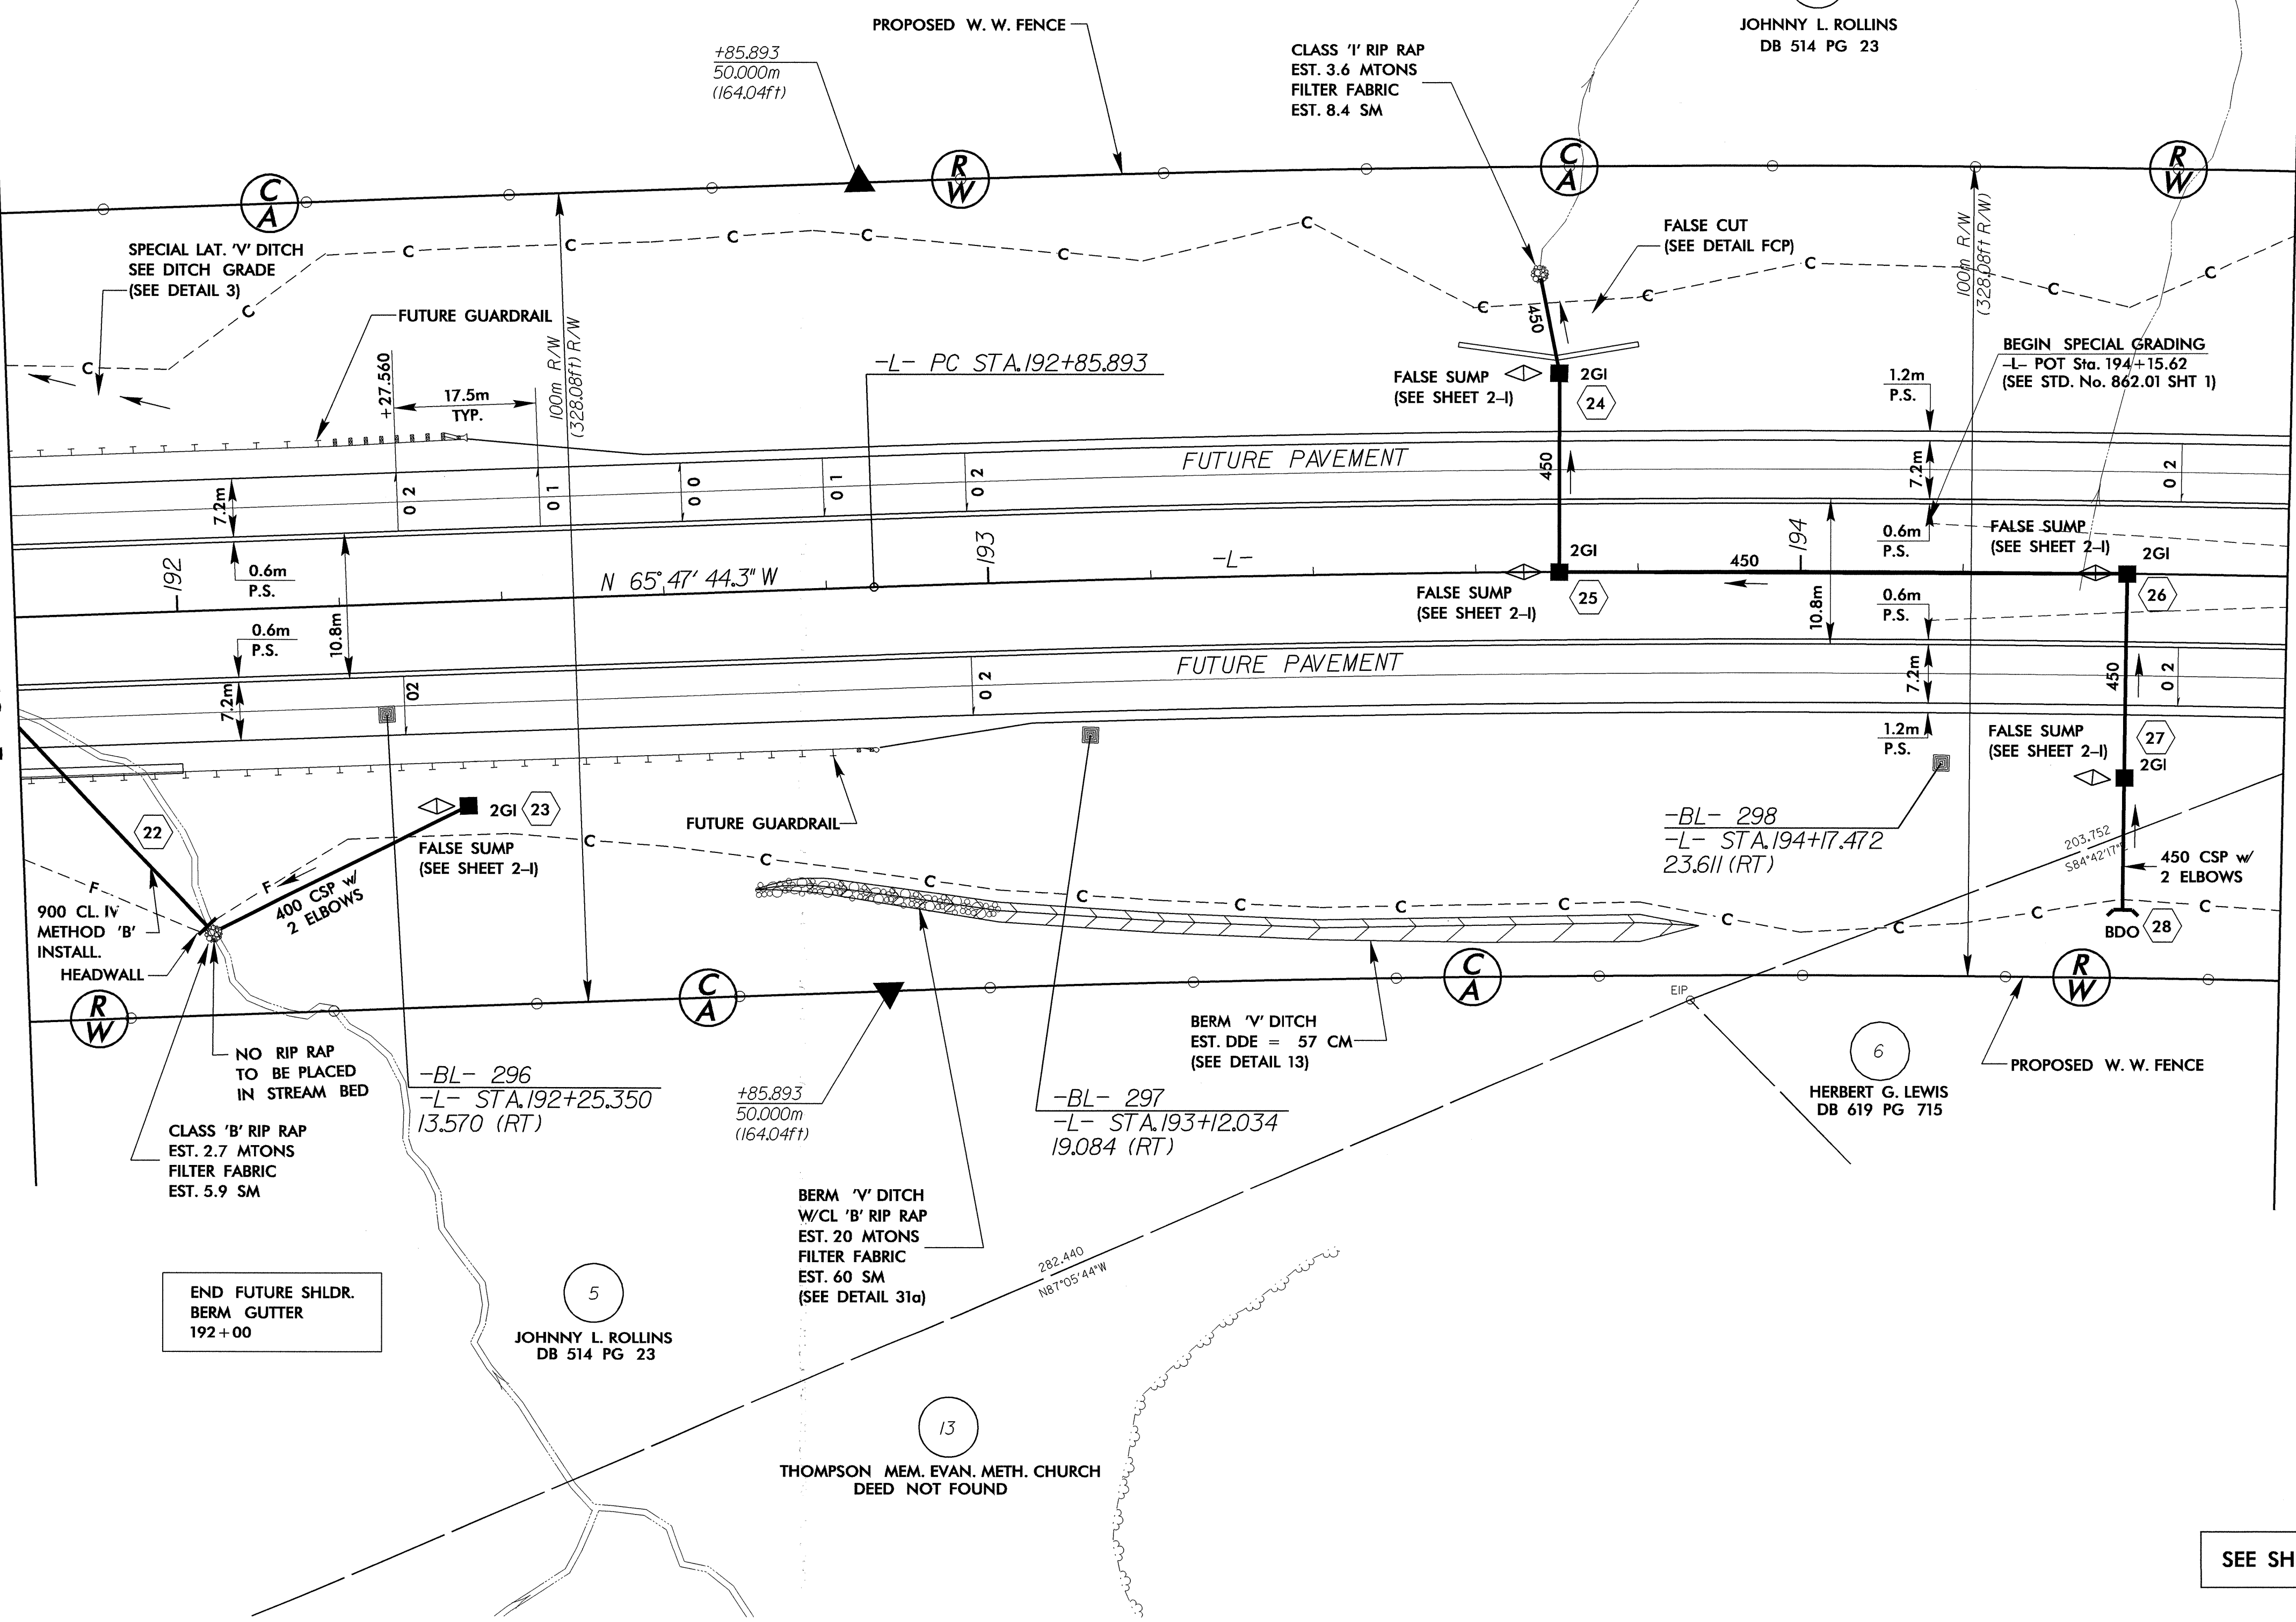

SEE SHEETS 52 & 53 FOR -L- PROFILE