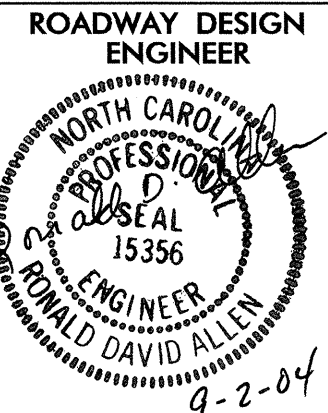

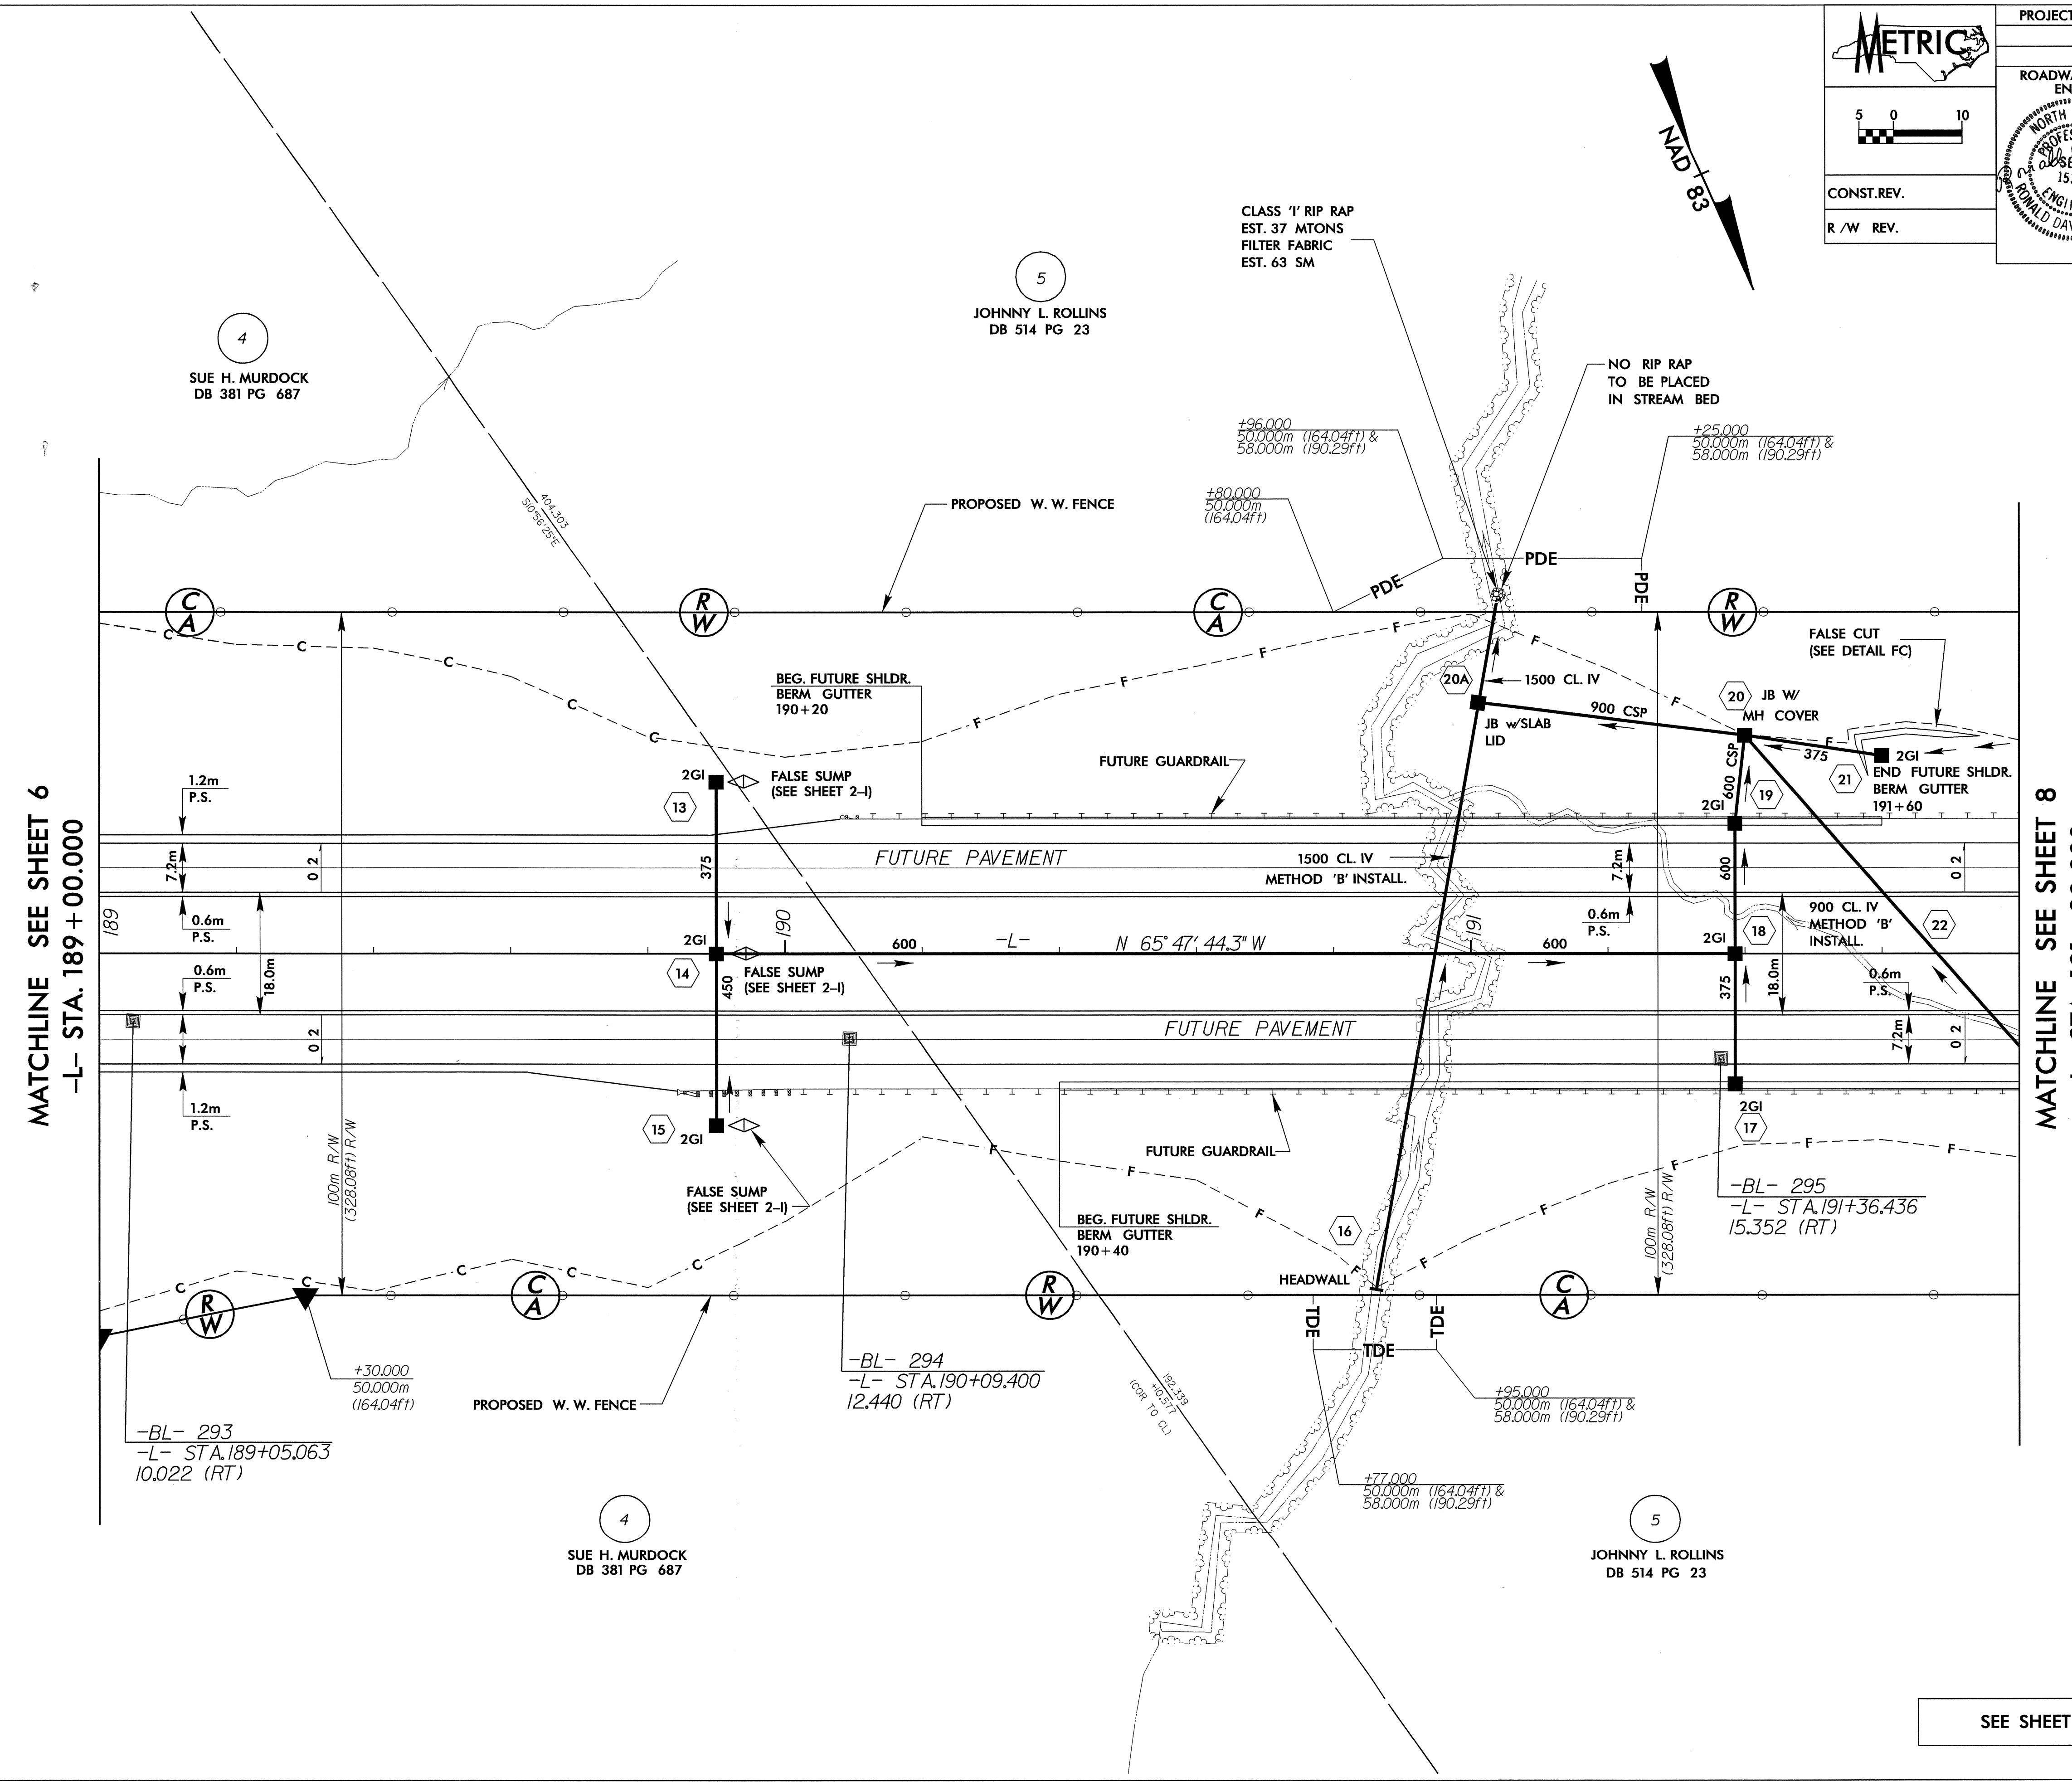
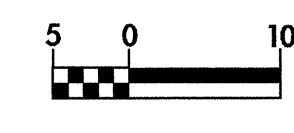
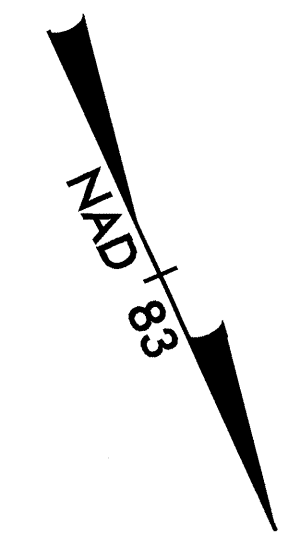
	PROJECT REFERENCE NO.	SHEET NO.
	R-2206C	7
ROADWAY DESIGN ENGINEER		HYDRAULICS ENGINEER
		
CONST. REV.		
R/W REV.		



MATCHLINE SEE SHEET 6
-L- STA. 189 + 00.000

MATCHLINE SEE SHEET 8
-L- STA. 191 + 80.000

SEE SHEET 52 FOR -L- PROFILE

03-AUG-2004 12:23:38 SEC:\calhoun_rd\090ce34