


NOTES:

1. USE PLAIN RIP RAP, CLASS II FOR ROCK EMBANKMENT.
2. USE SELECT MATERIAL, CLASS VI ON TOP OF ROCK EMBANKMENT.
3. SEE SPECIAL PROVISIONS FOR DETAILED MATERIAL AND CONSTRUCTION REQUIREMENTS.

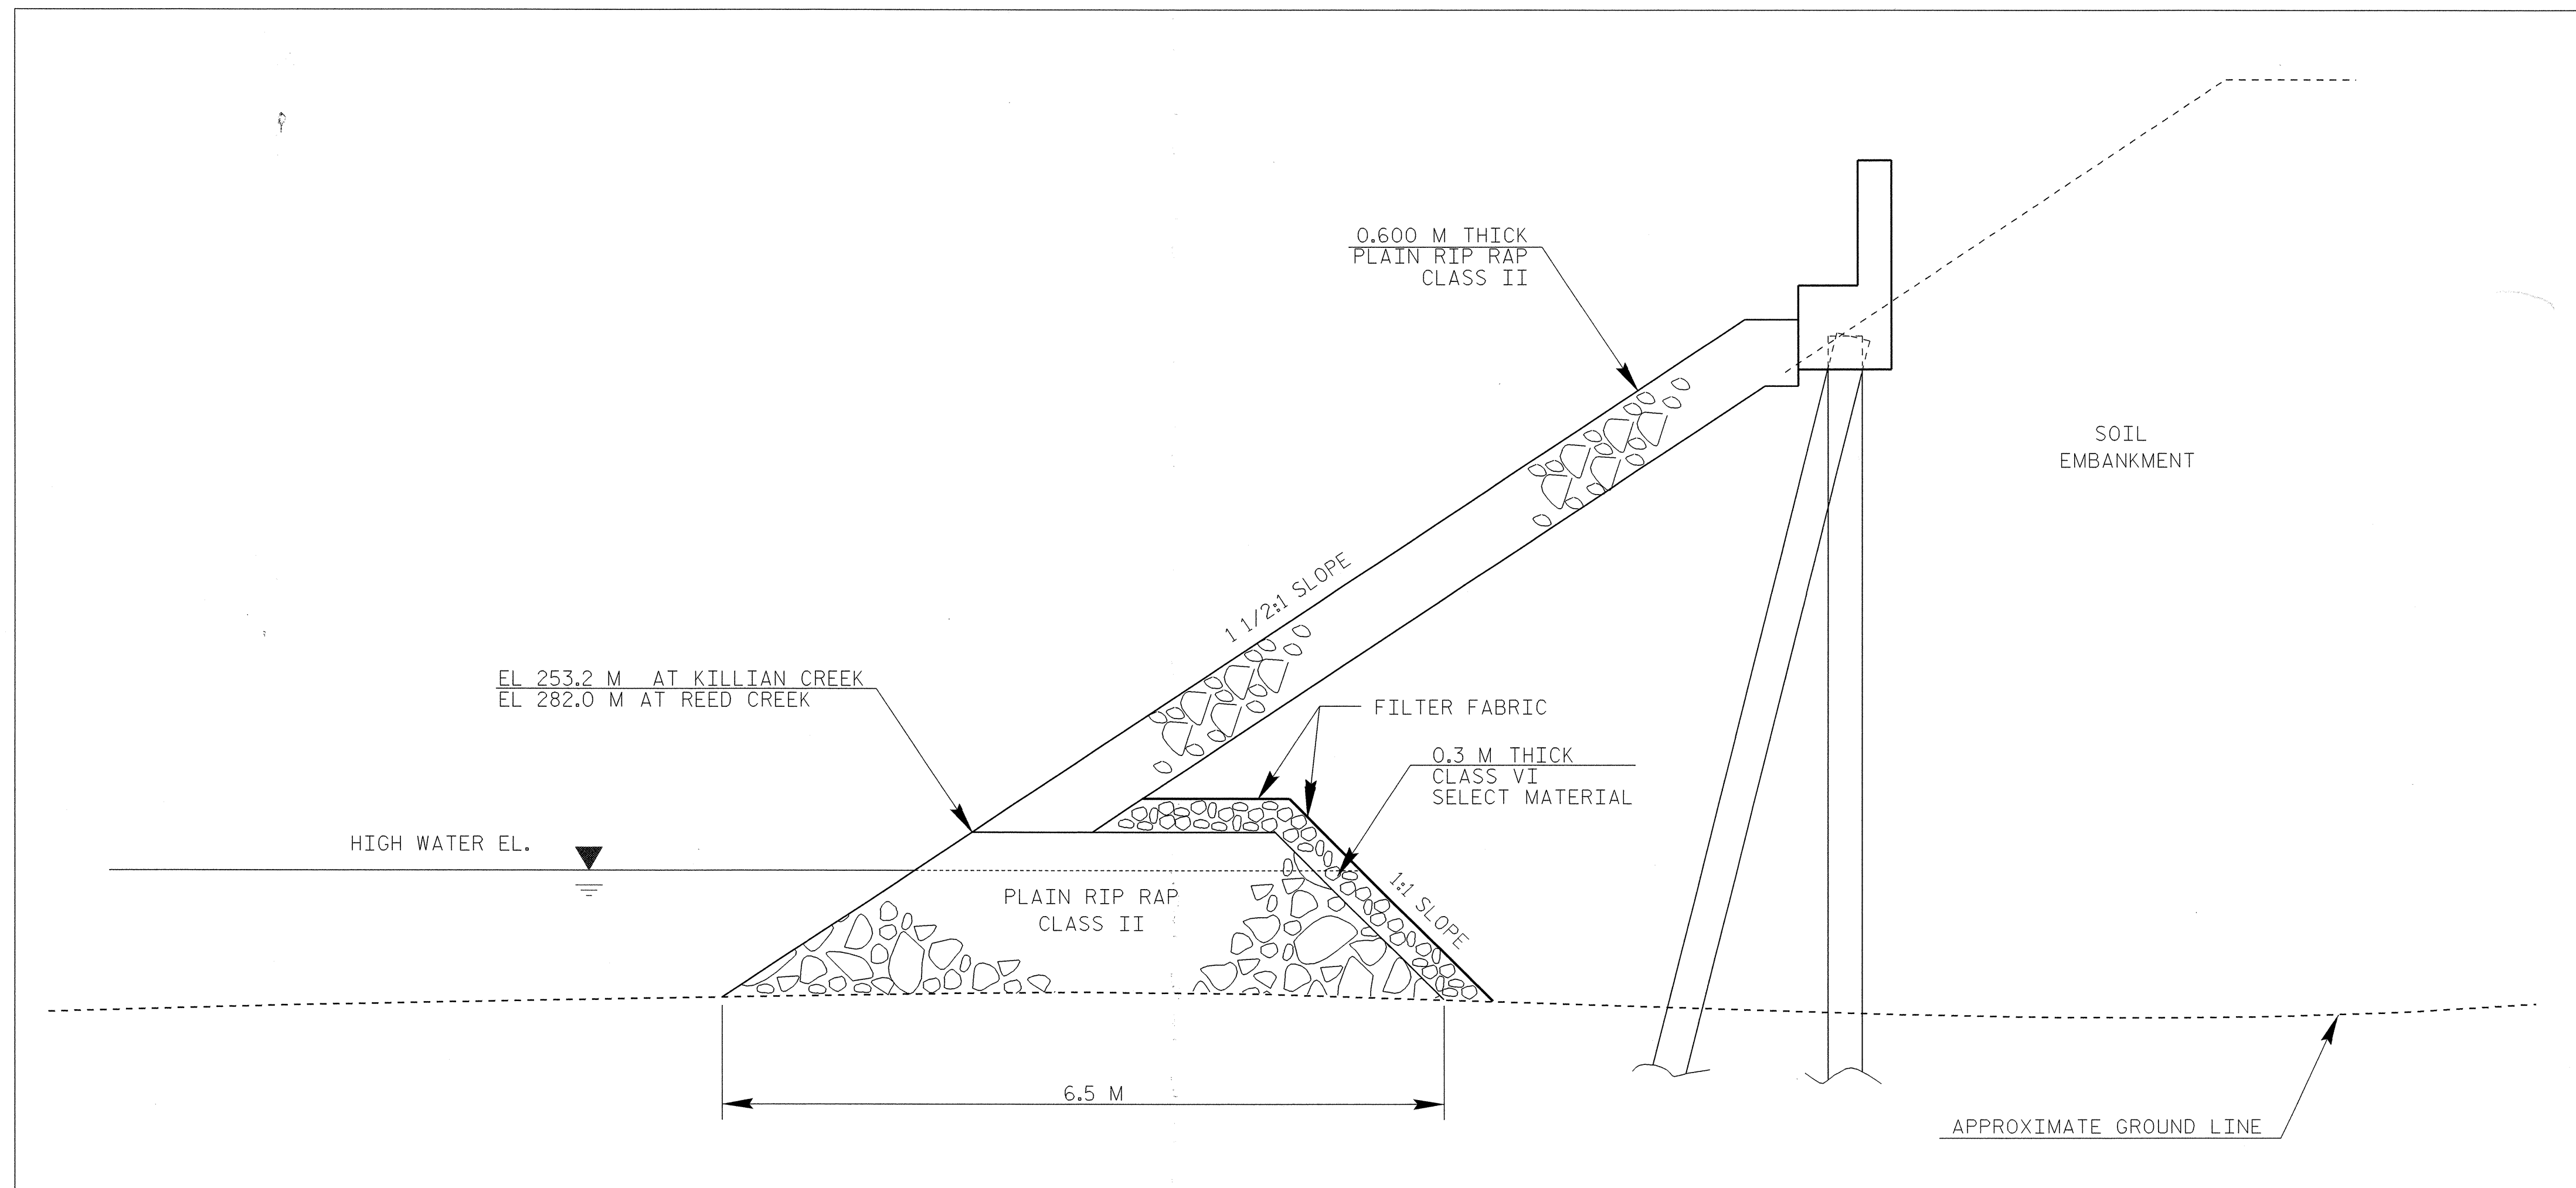

PROJECT NO. R-2206C
LINCOLN/CATAWBA COUNTY
 STATION: _____

STATE OF NORTH CAROLINA
 DEPARTMENT OF TRANSPORTATION
 RALEIGH

ROCK EMBANKMENT

FOR BRIDGE ON NC 16 OVER
 KILLIAN CREEK BETWEEN SR 1349 AND NC 150
 AND
 FOR BRIDGE ON NC 16 OVER
 REED CREEK BETWEEN SR 1855 AND NC 16

REVISIONS						SHEET NO.
NO.	BY:	DATE:	NO.	BY:	DATE:	TOTAL SHEETS
1			3			4
2			4			

8/17/04
 03-AUG-2004 10:41 AM
 03-PLN-C2206C-2-R
 SE:Carthoun AT RD192296