


AREA II



PROJ. REFERENCE NO.	SHEET NO.
R-2206C	TCP-11

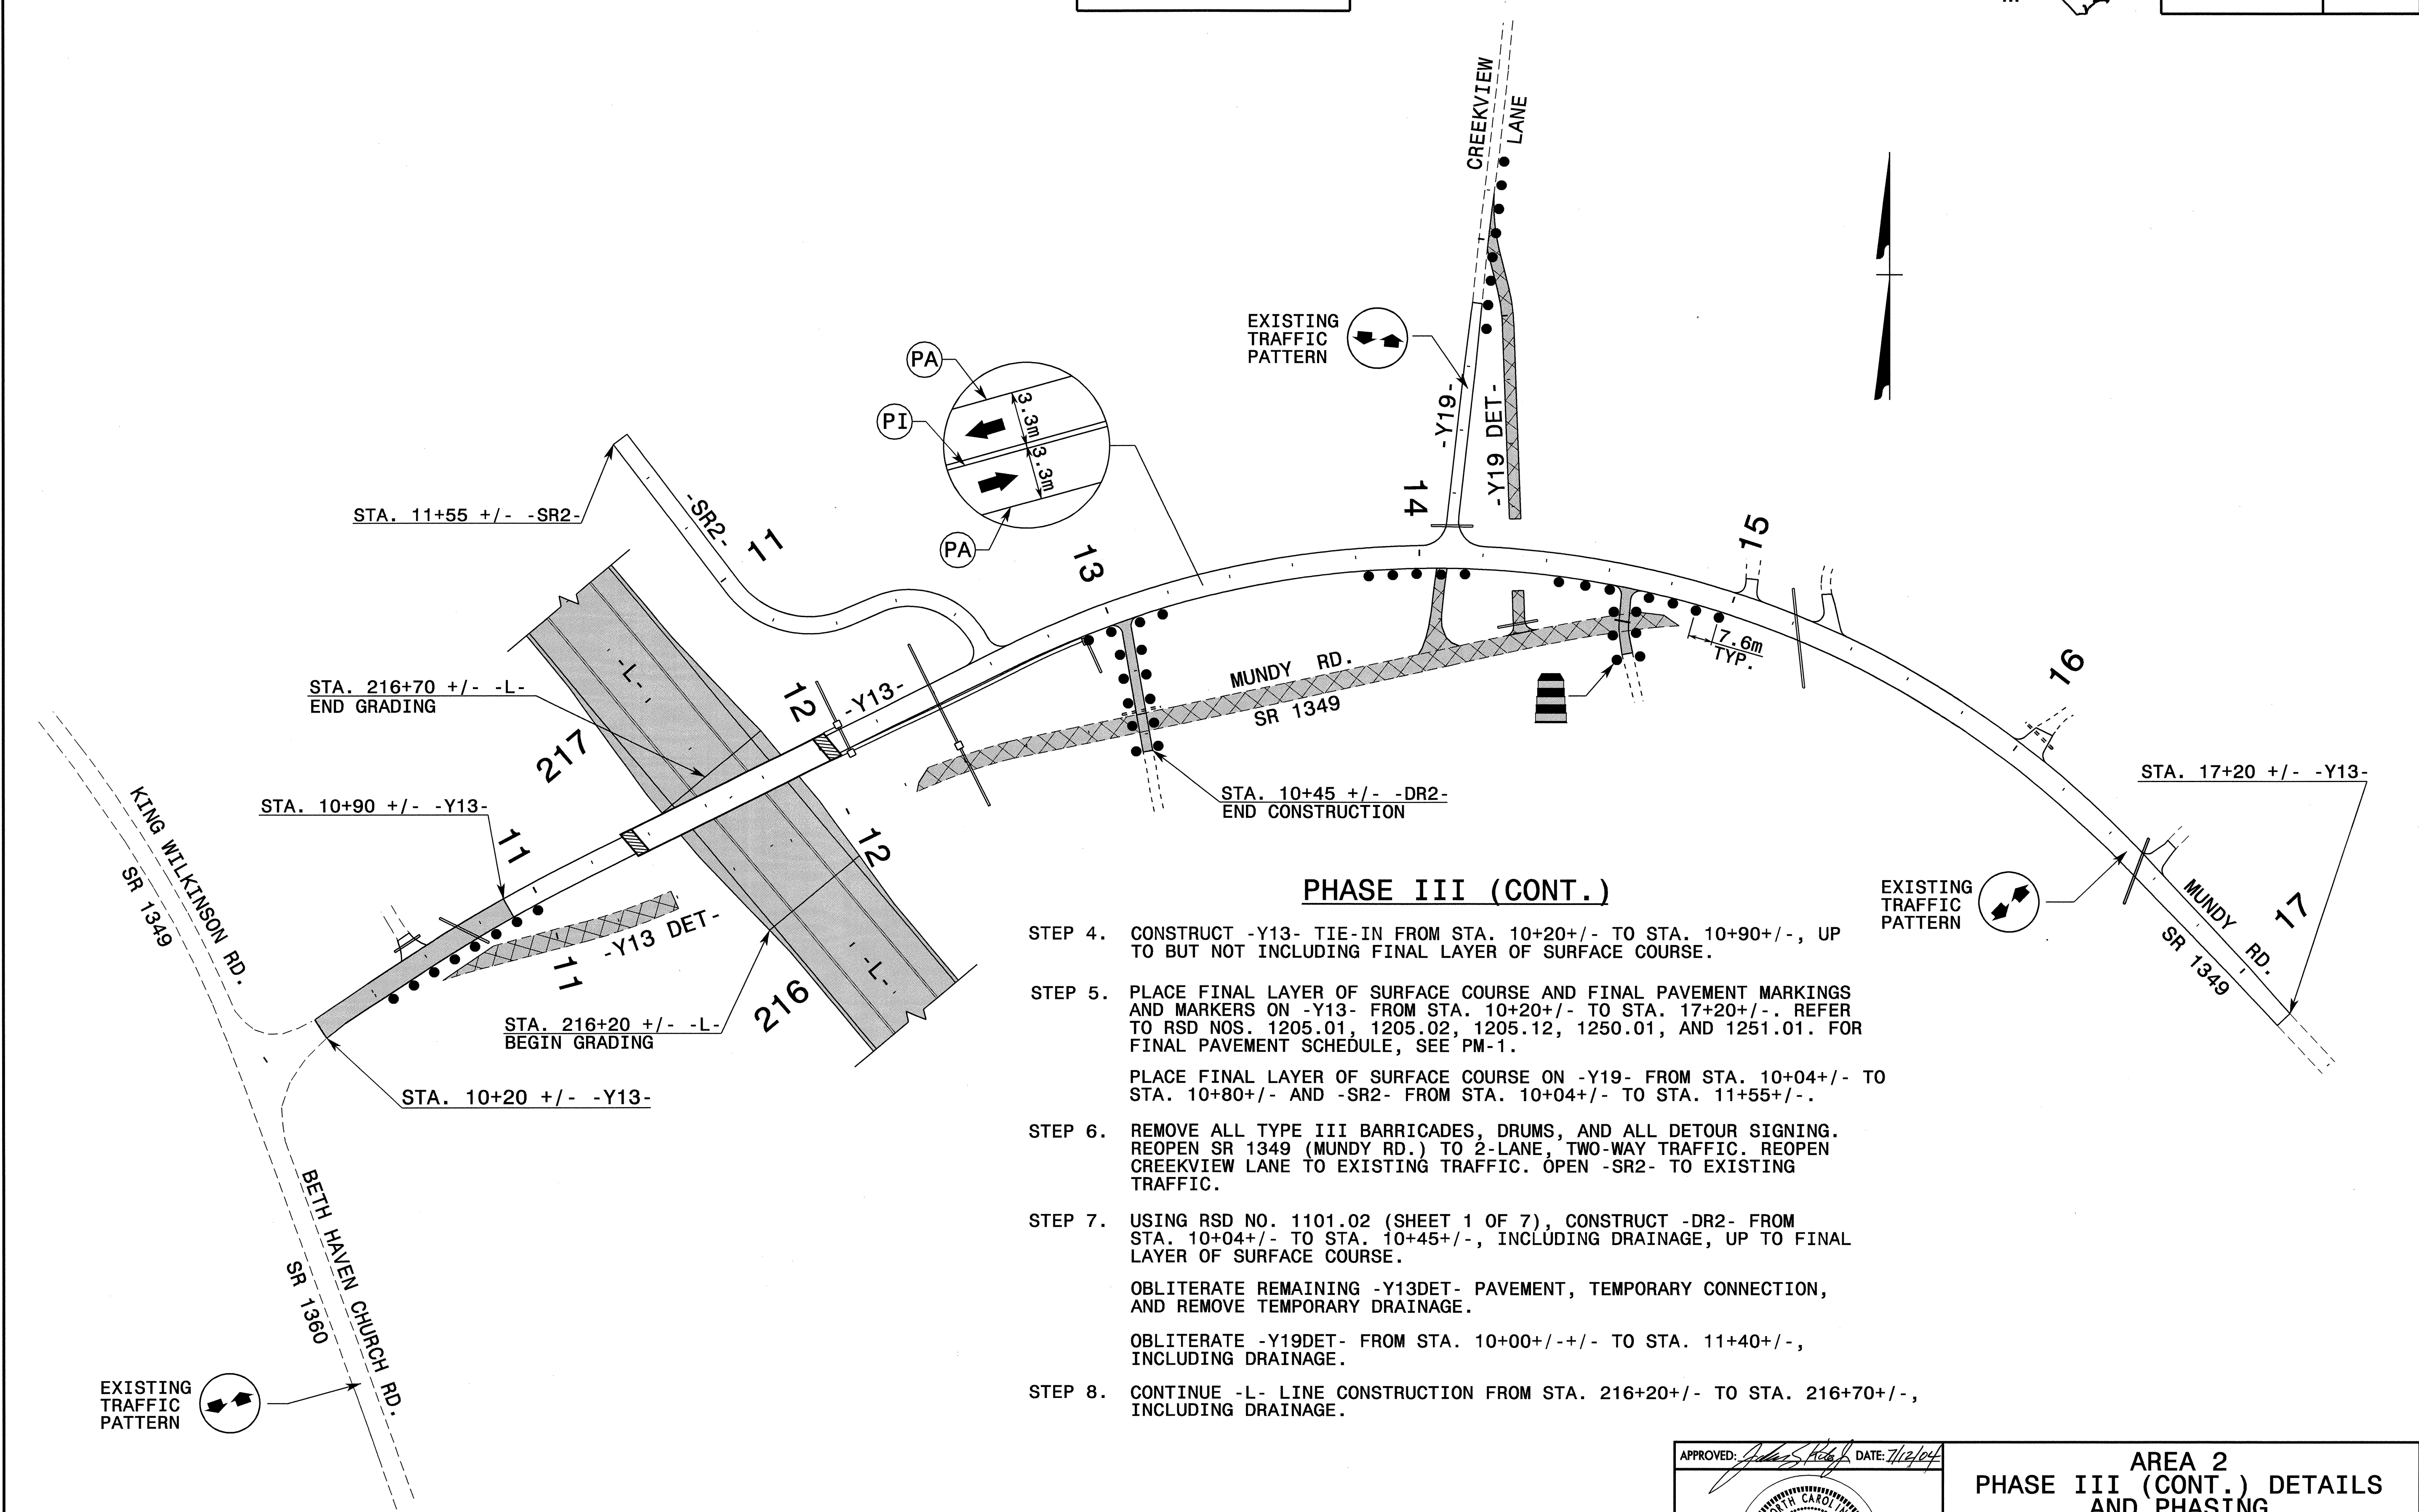

PHASE III (CONT.)

- STEP 4. CONSTRUCT -Y13- TIE-IN FROM STA. 10+20 +/- TO STA. 10+90 +/-, UP TO BUT NOT INCLUDING FINAL LAYER OF SURFACE COURSE.
- STEP 5. PLACE FINAL LAYER OF SURFACE COURSE AND FINAL PAVEMENT MARKINGS AND MARKERS ON -Y13- FROM STA. 10+20 +/- TO STA. 17+20 +/- . REFER TO RSD NOS. 1205.01, 1205.12, 1250.01, AND 1251.01. FOR FINAL PAVEMENT SCHEDULE, SEE PM-1.

PLACE FINAL LAYER OF SURFACE COURSE ON -Y19- FROM STA. 10+04 +/- TO STA. 10+80 +/- AND -SR2- FROM STA. 10+04 +/- TO STA. 11+55 +/- .
- STEP 6. REMOVE ALL TYPE III BARRICADES, DRUMS, AND ALL DETOUR SIGNING. REOPEN SR 1349 (MUNDY RD.) TO 2-LANE, TWO-WAY TRAFFIC. REOPEN CREEKVIEW LANE TO EXISTING TRAFFIC. OPEN -SR2- TO EXISTING TRAFFIC.
- STEP 7. USING RSD NO. 1101.02 (SHEET 1 OF 7), CONSTRUCT -DR2- FROM STA. 10+04 +/- TO STA. 10+45 +/-, INCLUDING DRAINAGE, UP TO FINAL LAYER OF SURFACE COURSE.

OBLITERATE REMAINING -Y13DET- PAVEMENT, TEMPORARY CONNECTION, AND REMOVE TEMPORARY DRAINAGE.

OBLITERATE -Y19DET- FROM STA. 10+00 +/- TO STA. 11+40 +/-, INCLUDING DRAINAGE.
- STEP 8. CONTINUE -L- LINE CONSTRUCTION FROM STA. 216+20 +/- TO STA. 216+70 +/-, INCLUDING DRAINAGE.

09-JUL-2004 14:25
J:\1\CH\AREA2\TC\AREA2.TCP\11.dgn
SBCGTS AT TEL:206428

APPROVED: DATE: 7/12/04 	AREA 2 PHASE III (CONT.) DETAILS AND PHASING	<table border="1" style="width: 100%; border-collapse: collapse; font-size: 8px;"> <tr> <td>SCALE: 1:1000</td> <td rowspan="4" style="text-align: center;"> </td> <td style="text-align: center;">REVISIONS</td> </tr> <tr> <td>DATE: 05-10-04</td> <td style="border: none;"></td> </tr> <tr> <td>DWG. BY: SBC</td> <td style="border: none;"></td> </tr> <tr> <td>DESIGN BY: SBC</td> <td style="border: none;"></td> </tr> <tr> <td>REVIEWED BY: CLM</td> <td style="border: none;"></td> <td style="border: none;"></td> </tr> </table>	SCALE: 1:1000		REVISIONS	DATE: 05-10-04		DWG. BY: SBC		DESIGN BY: SBC		REVIEWED BY: CLM		
SCALE: 1:1000		REVISIONS												
DATE: 05-10-04														
DWG. BY: SBC														
DESIGN BY: SBC														
REVIEWED BY: CLM														