


UTILITIES BY OTHERS

NOTE: ALL PROPOSED UTILITY WORK SHOWN ON THIS SHEET WILL BE DONE BY OTHERS

MATCHLINE SEE SHEET UO-10 -Y14- STA. 17+80.000

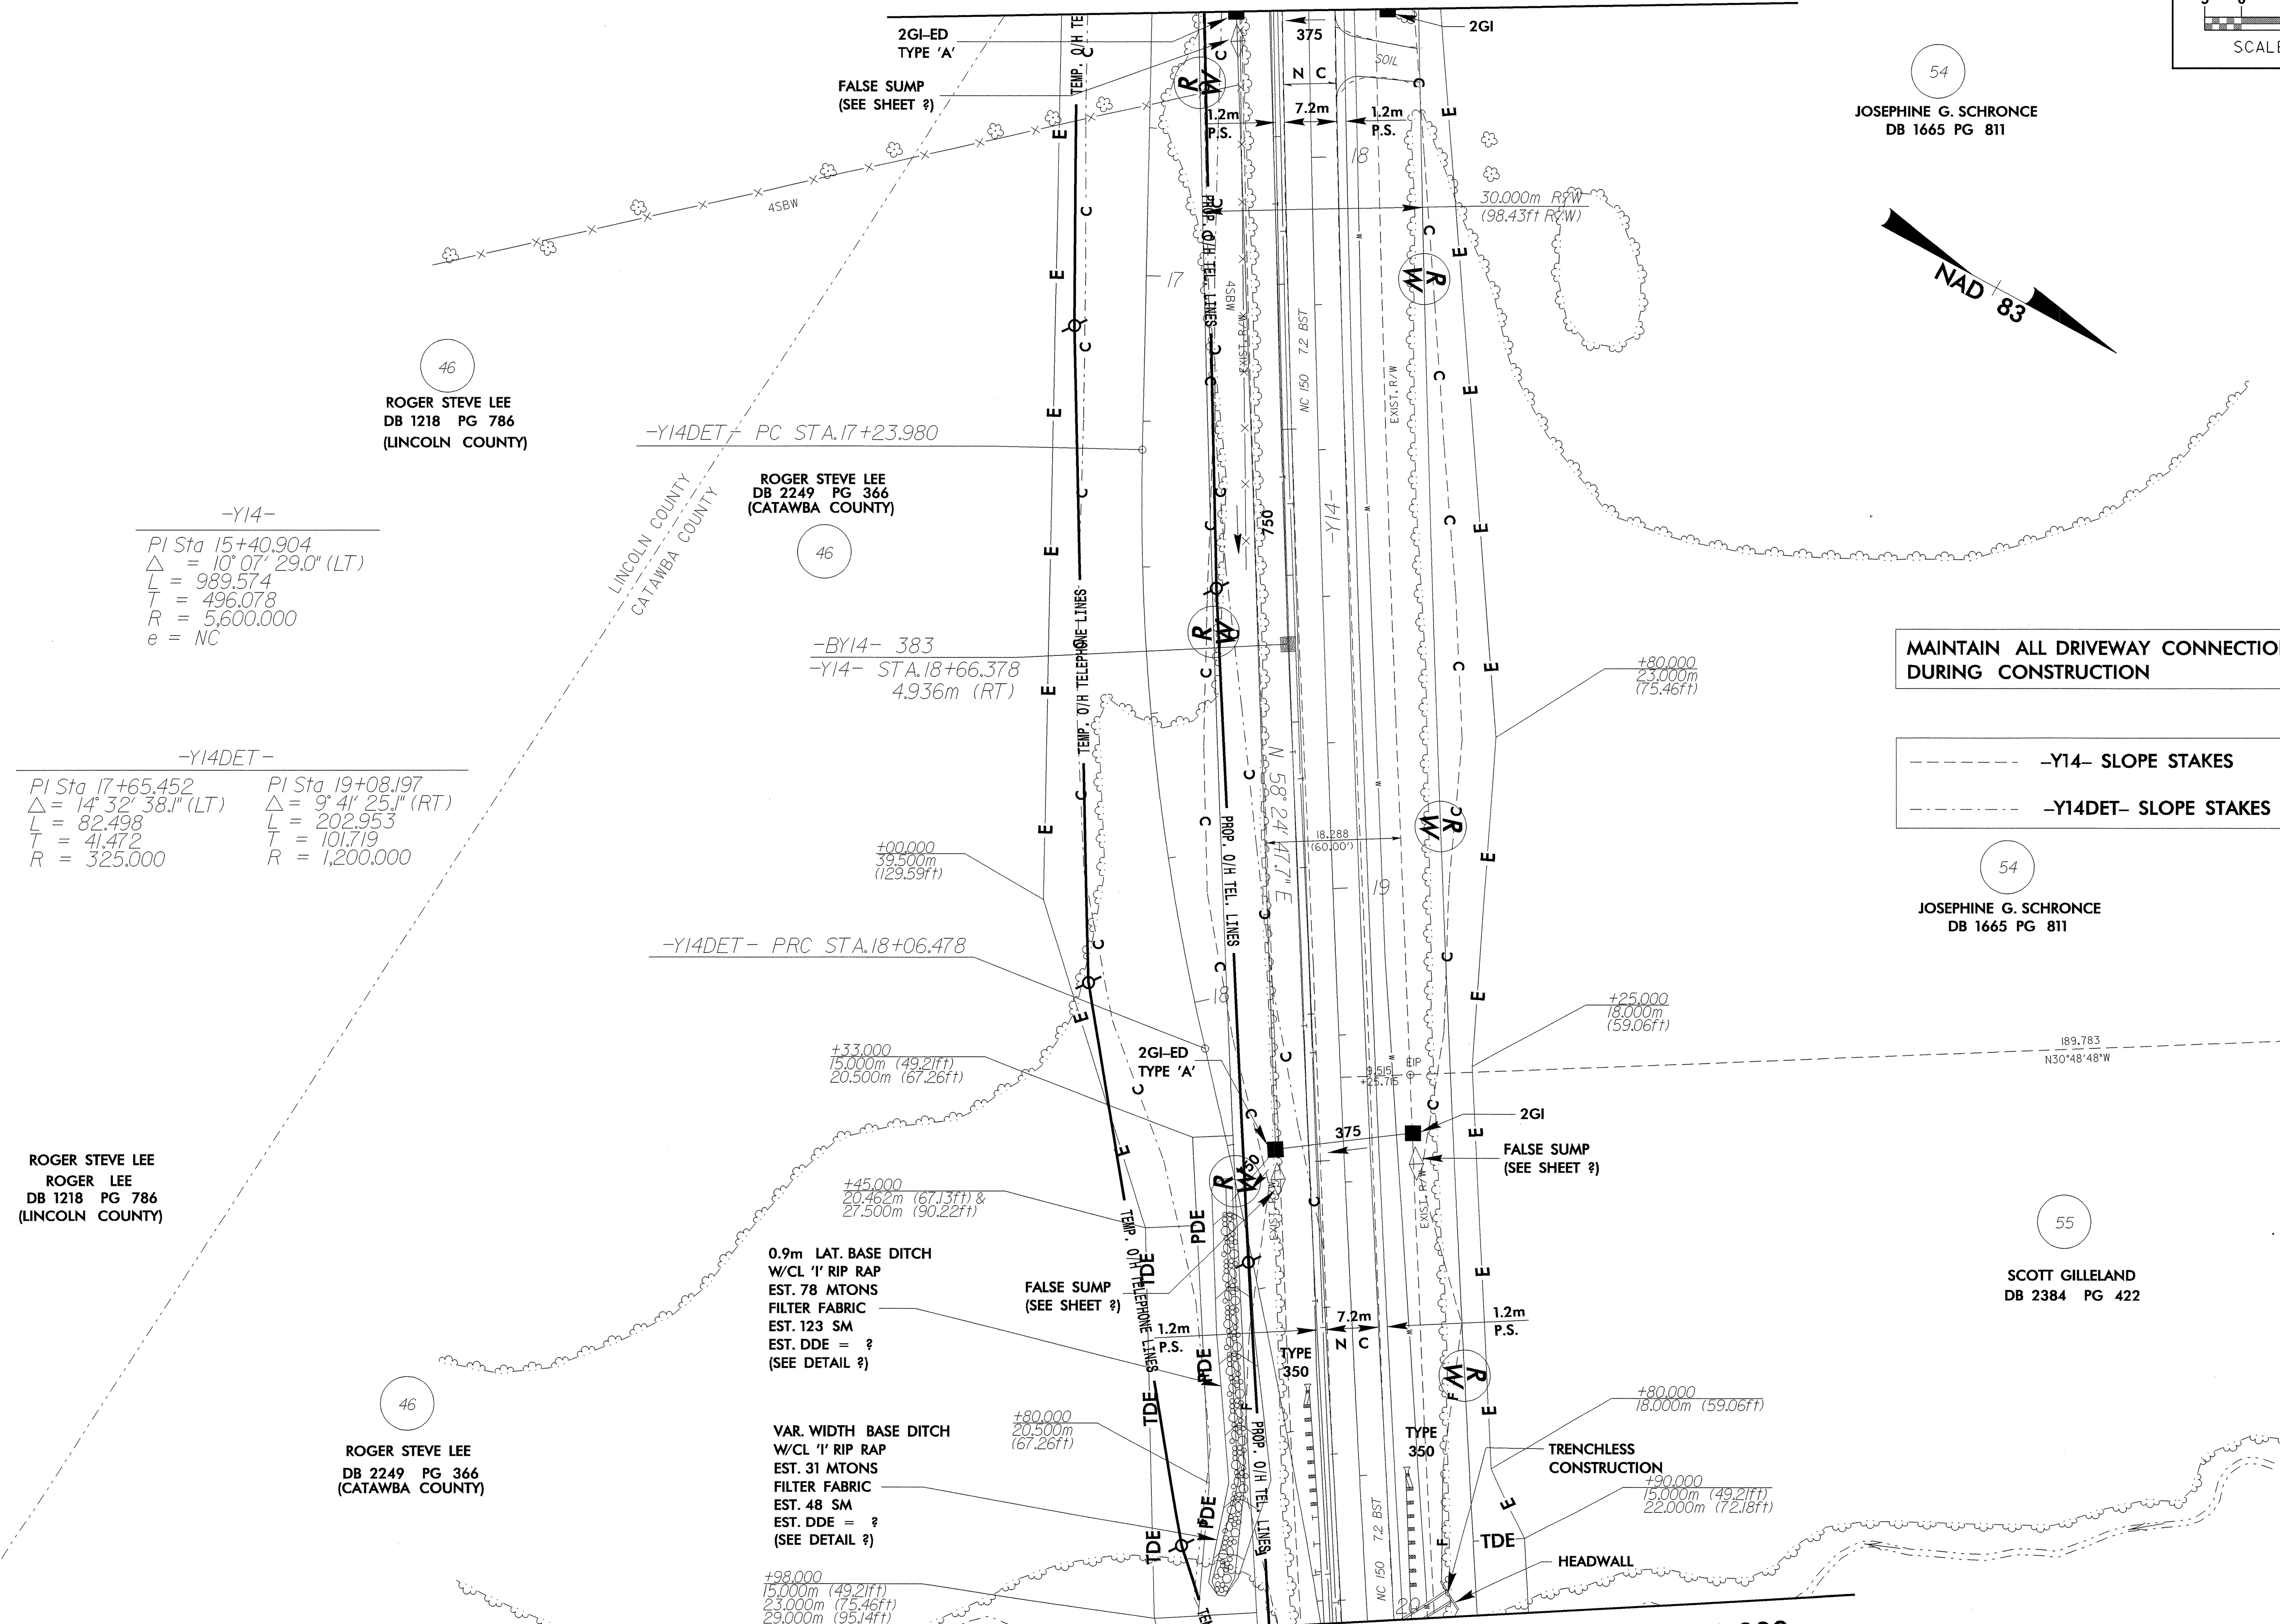

-Y14-
PI Sta 15+40.904
Δ = 10° 07' 29.0" (LT)
L = 989.574
T = 496.078
R = 5,600.000
e = NC

-Y14DET-
PI Sta 17+65.452 PI Sta 19+08.197
Δ = 14° 32' 38.1" (LT) Δ = 9° 41' 25.1" (RT)
L = 82.498 L = 202.953
T = 41.472 T = 101.719
R = 325.000 R = 1,200.000

ROGER STEVE LEE
ROGER LEE
DB 1218 PG 786
(LINCOLN COUNTY)

ROGER STEVE LEE
DB 2249 PG 366
(CATAWBA COUNTY)

0.9m LAT. BASE DITCH
W/CL '1' RIP RAP
EST. 78 MTONS
FILTER FABRIC
EST. 123 SM
EST. DDE = ?
(SEE DETAIL ?)

VAR. WIDTH BASE DITCH
W/CL '1' RIP RAP
EST. 31 MTONS
FILTER FABRIC
EST. 48 SM
EST. DDE = ?
(SEE DETAIL ?)

MAINTAIN ALL DRIVEWAY CONNECTIONS DURING CONSTRUCTION

--- -Y14- SLOPE STAKES
--- -Y14DET- SLOPE STAKES

SEE SHEETS 76 & 77 FOR -Y14- PROFILE
SEE SHEETS 46, 47 & 48 FOR -Y14- DETOUR
SEE SHEETS 77 & 78 FOR -Y14DET- PROFILE

MATCHLINE SEE SHEET UO-12 -Y14- STA. 20+00.000

042527
E:\Utilities\2004\UO-11\psh_38.dgn
DATE PLOTTED: 8/16/04 11:57 AM
PLOTTER: HP DesignJet 5000