
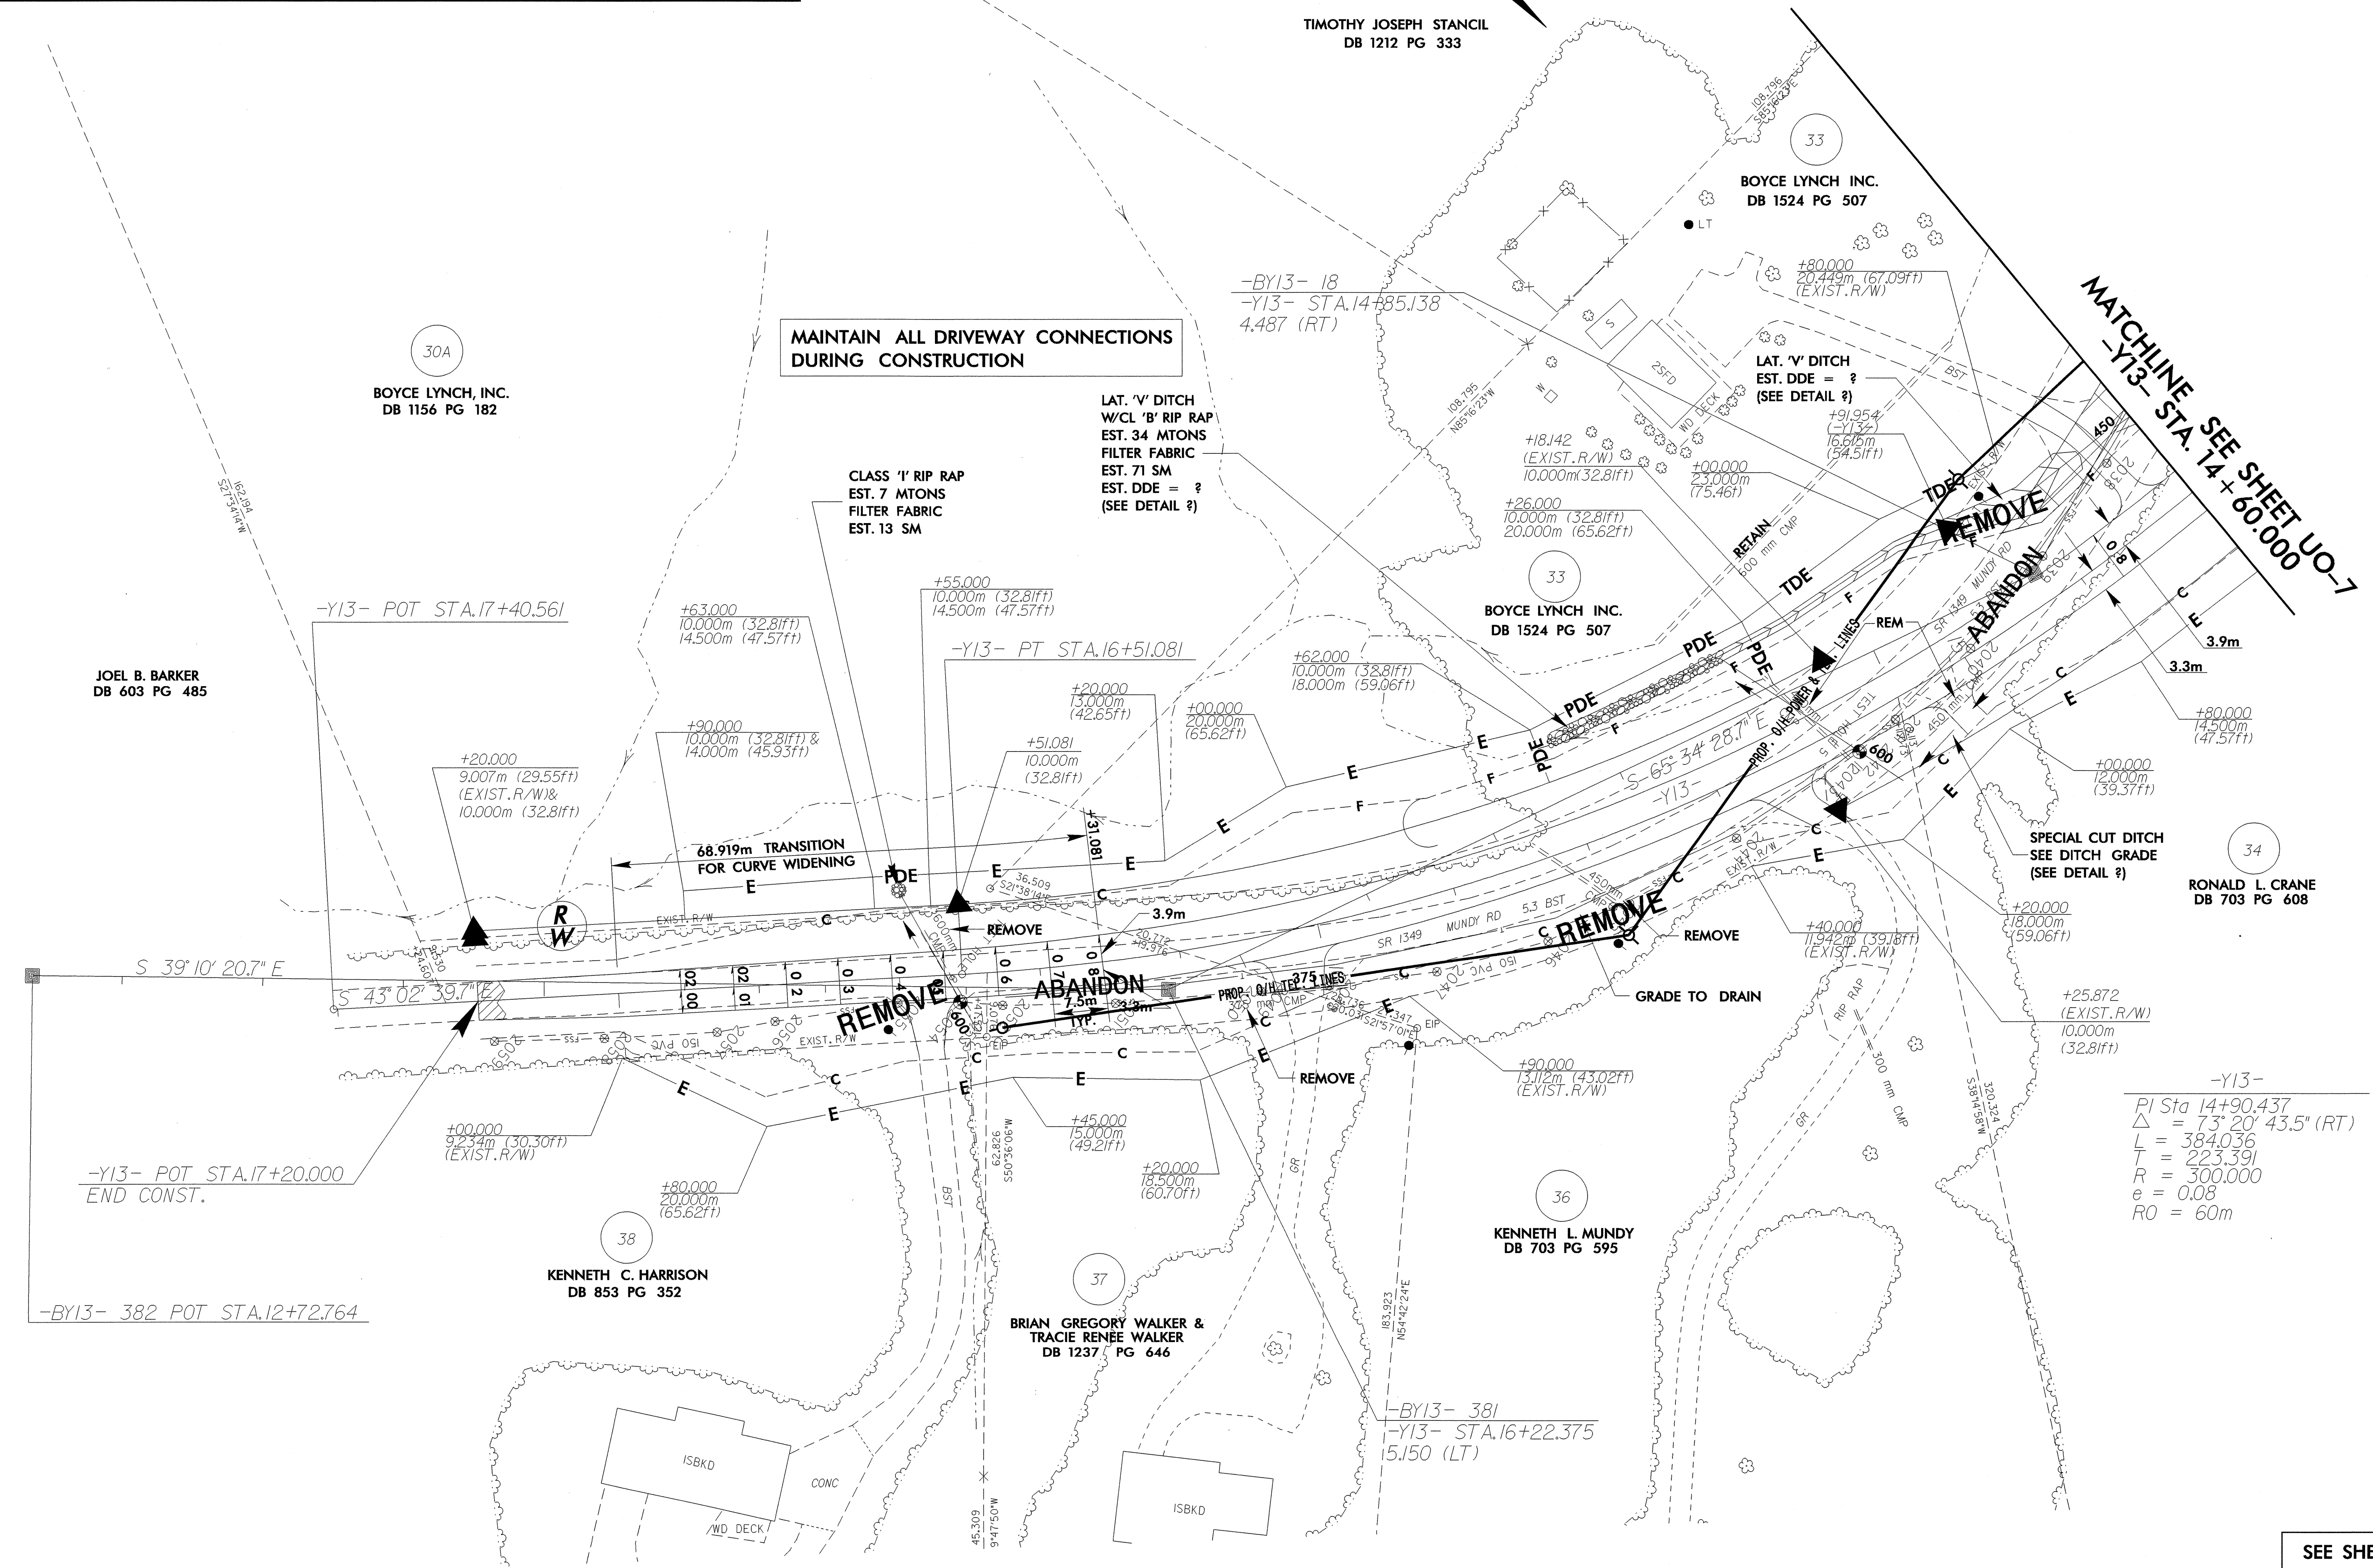


**UTILITIES BY OTHERS**

NOTE:  
ALL PROPOSED UTILITY WORK  
SHOWN ON THIS SHEET WILL  
BE DONE BY OTHERS

**ALL POWER FACILITIES ON THIS SHEET  
ARE OWNED BY RUTHERFORD EMC**

TIMOTHY JOSEPH STANCIL  
DB 1212 PG 333

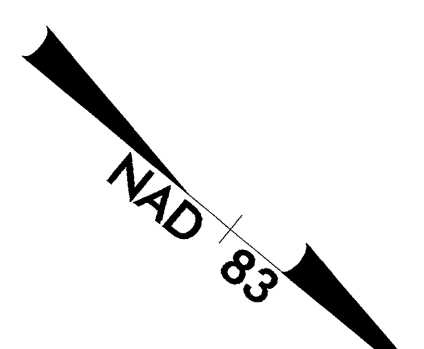

-Y13-  
PI Sta 14+90.437  
 $\Delta = 73^{\circ} 20' 43.5''$  (RT)  
L = 384.036  
T = 223.391  
R = 300.000  
e = 0.08  
RO = 60m

SEE SHEET 75 FOR -Y13- PROFILE

IS-NUC-2004-1539  
 E:\Users\jstancil\Drawings\R2206c-UO\_08psh\_36.dgn  
 mstancil RT DS214771