


042592

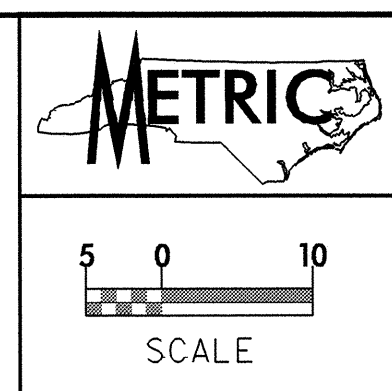

UTILITIES BY OTHERS



NOTE:
ALL PROPOSED UTILITY WORK
SHOWN ON THIS SHEET WILL
BE DONE BY OTHERS

MATCHLINE SEE SHEET 15

MATCHLINE SEE SHEET UO-6

MATCHLINE
SEE SHEET 14

**ALL POWER FACILITIES ON THIS SHEET
ARE OWNED BY RUTHERFORD EMC**

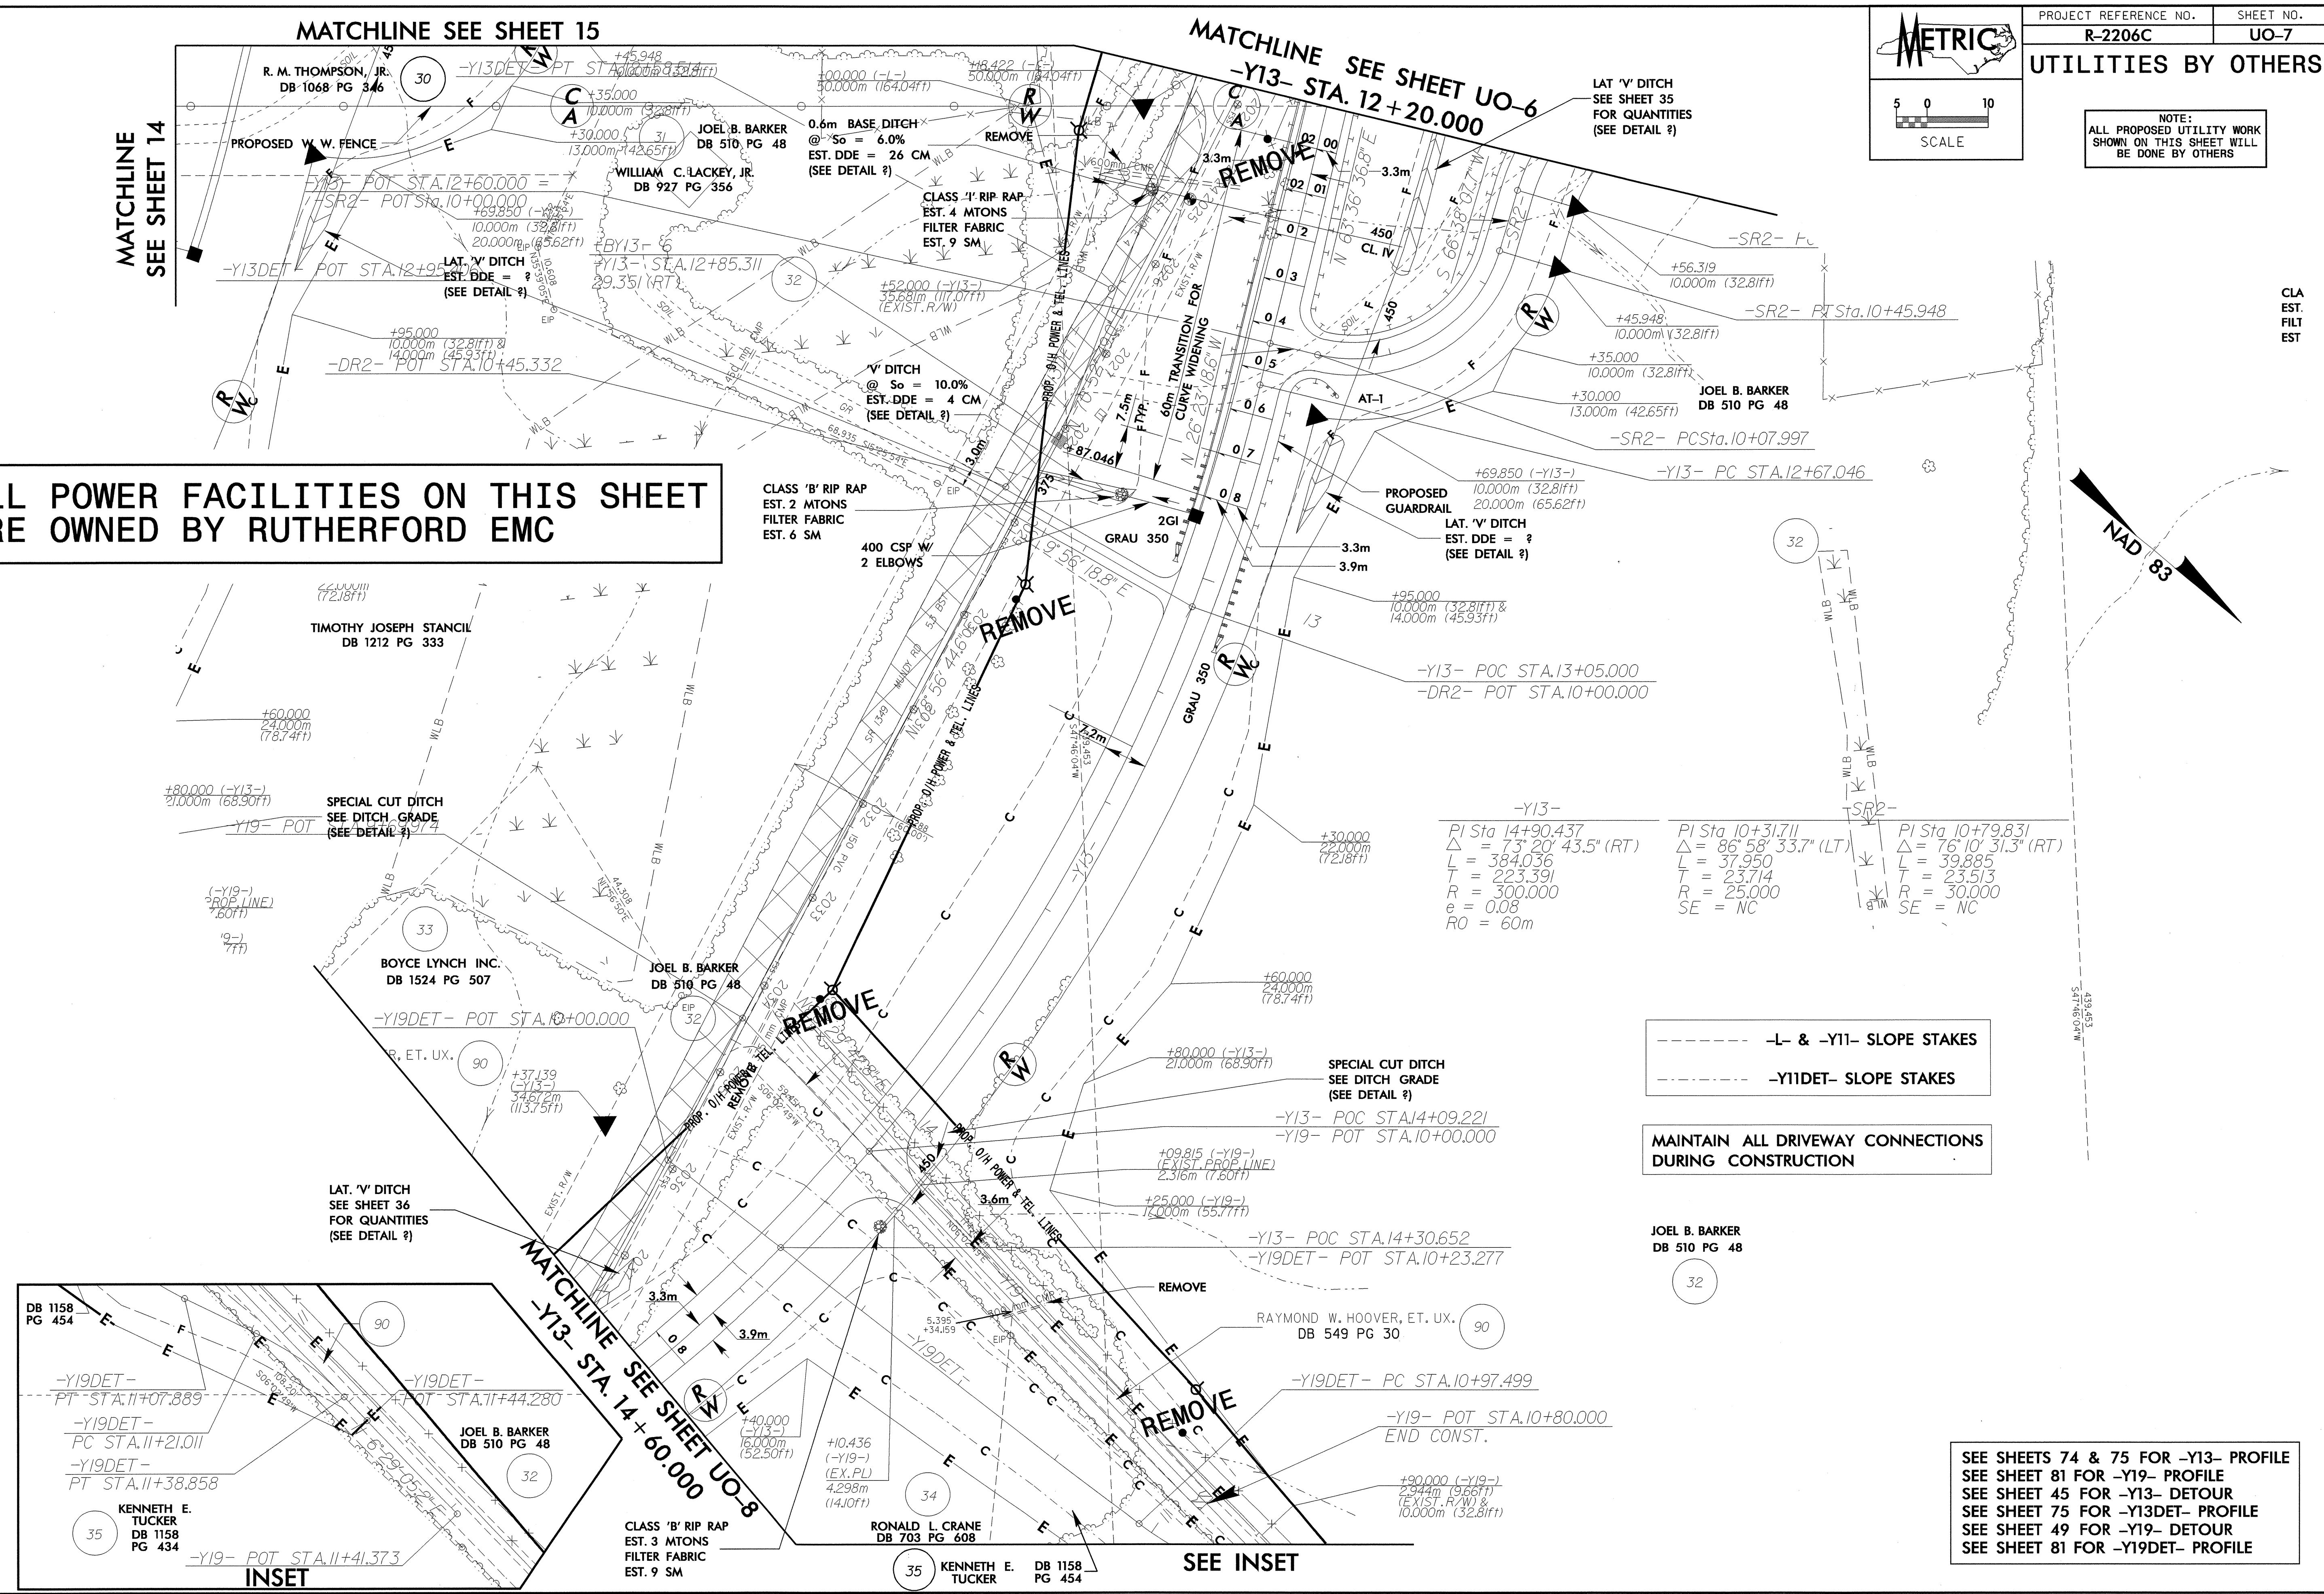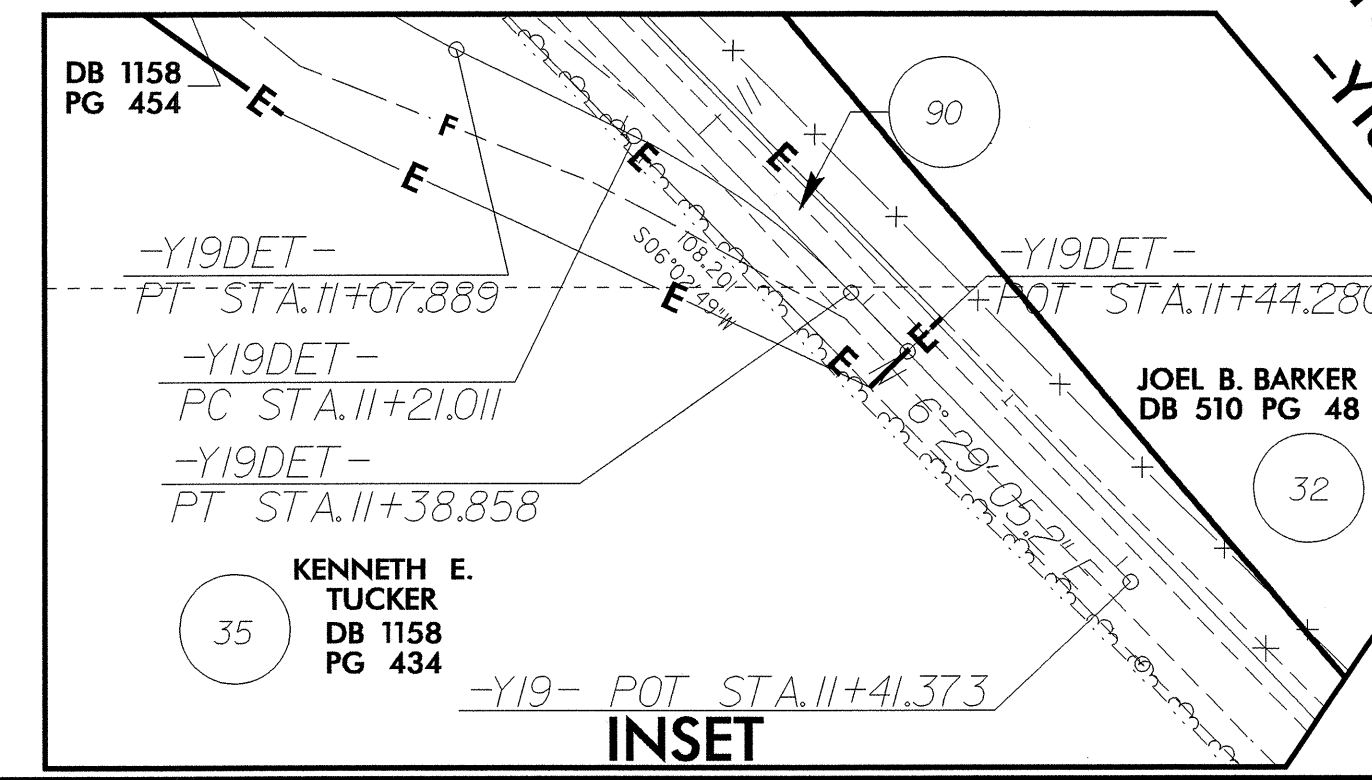

--- -L- & -Y11- SLOPE STAKES

--- -Y11DET- SLOPE STAKES

**MAINTAIN ALL DRIVEWAY CONNECTIONS
DURING CONSTRUCTION**

SEE SHEETS 74 & 75 FOR -Y13- PROFILE
SEE SHEET 81 FOR -Y19- PROFILE
SEE SHEET 45 FOR -Y13- DETOUR
SEE SHEET 75 FOR -Y13DET- PROFILE
SEE SHEET 49 FOR -Y19- DETOUR
SEE SHEET 81 FOR -Y19DET- PROFILE

16-AUG-2004 16:39
E:\Utilities\16-AUG-2004 16:39\16-AUG-2004-UO_07psh_35.dgn
mbarber -R-1521171