

UTILITIES BY OTHERS

NOTE: ALL PROPOSED UTILITY WORK SHOWN ON THIS SHEET WILL BE DONE BY OTHERS


ALL POWER FACILITIES ON THIS SHEET ARE OWNED BY DUKE POWER

MAINTAIN ALL DRIVEWAY CONNECTIONS DURING CONSTRUCTION

-DRI-
PI Sta 10+29.177
Δ = 18° 34' 05.5" (LT)
L = 9.722
T = 4.904
R = 30.000

---L- & -Y11- SLOPE STAKES
---Y11DET- SLOPE STAKES

SEE SHEET 73 FOR -Y11- PROFILE
SEE SHEET 44 FOR -Y11- DETOUR
SEE SHEET 74 FOR -Y11DET- PROFILE

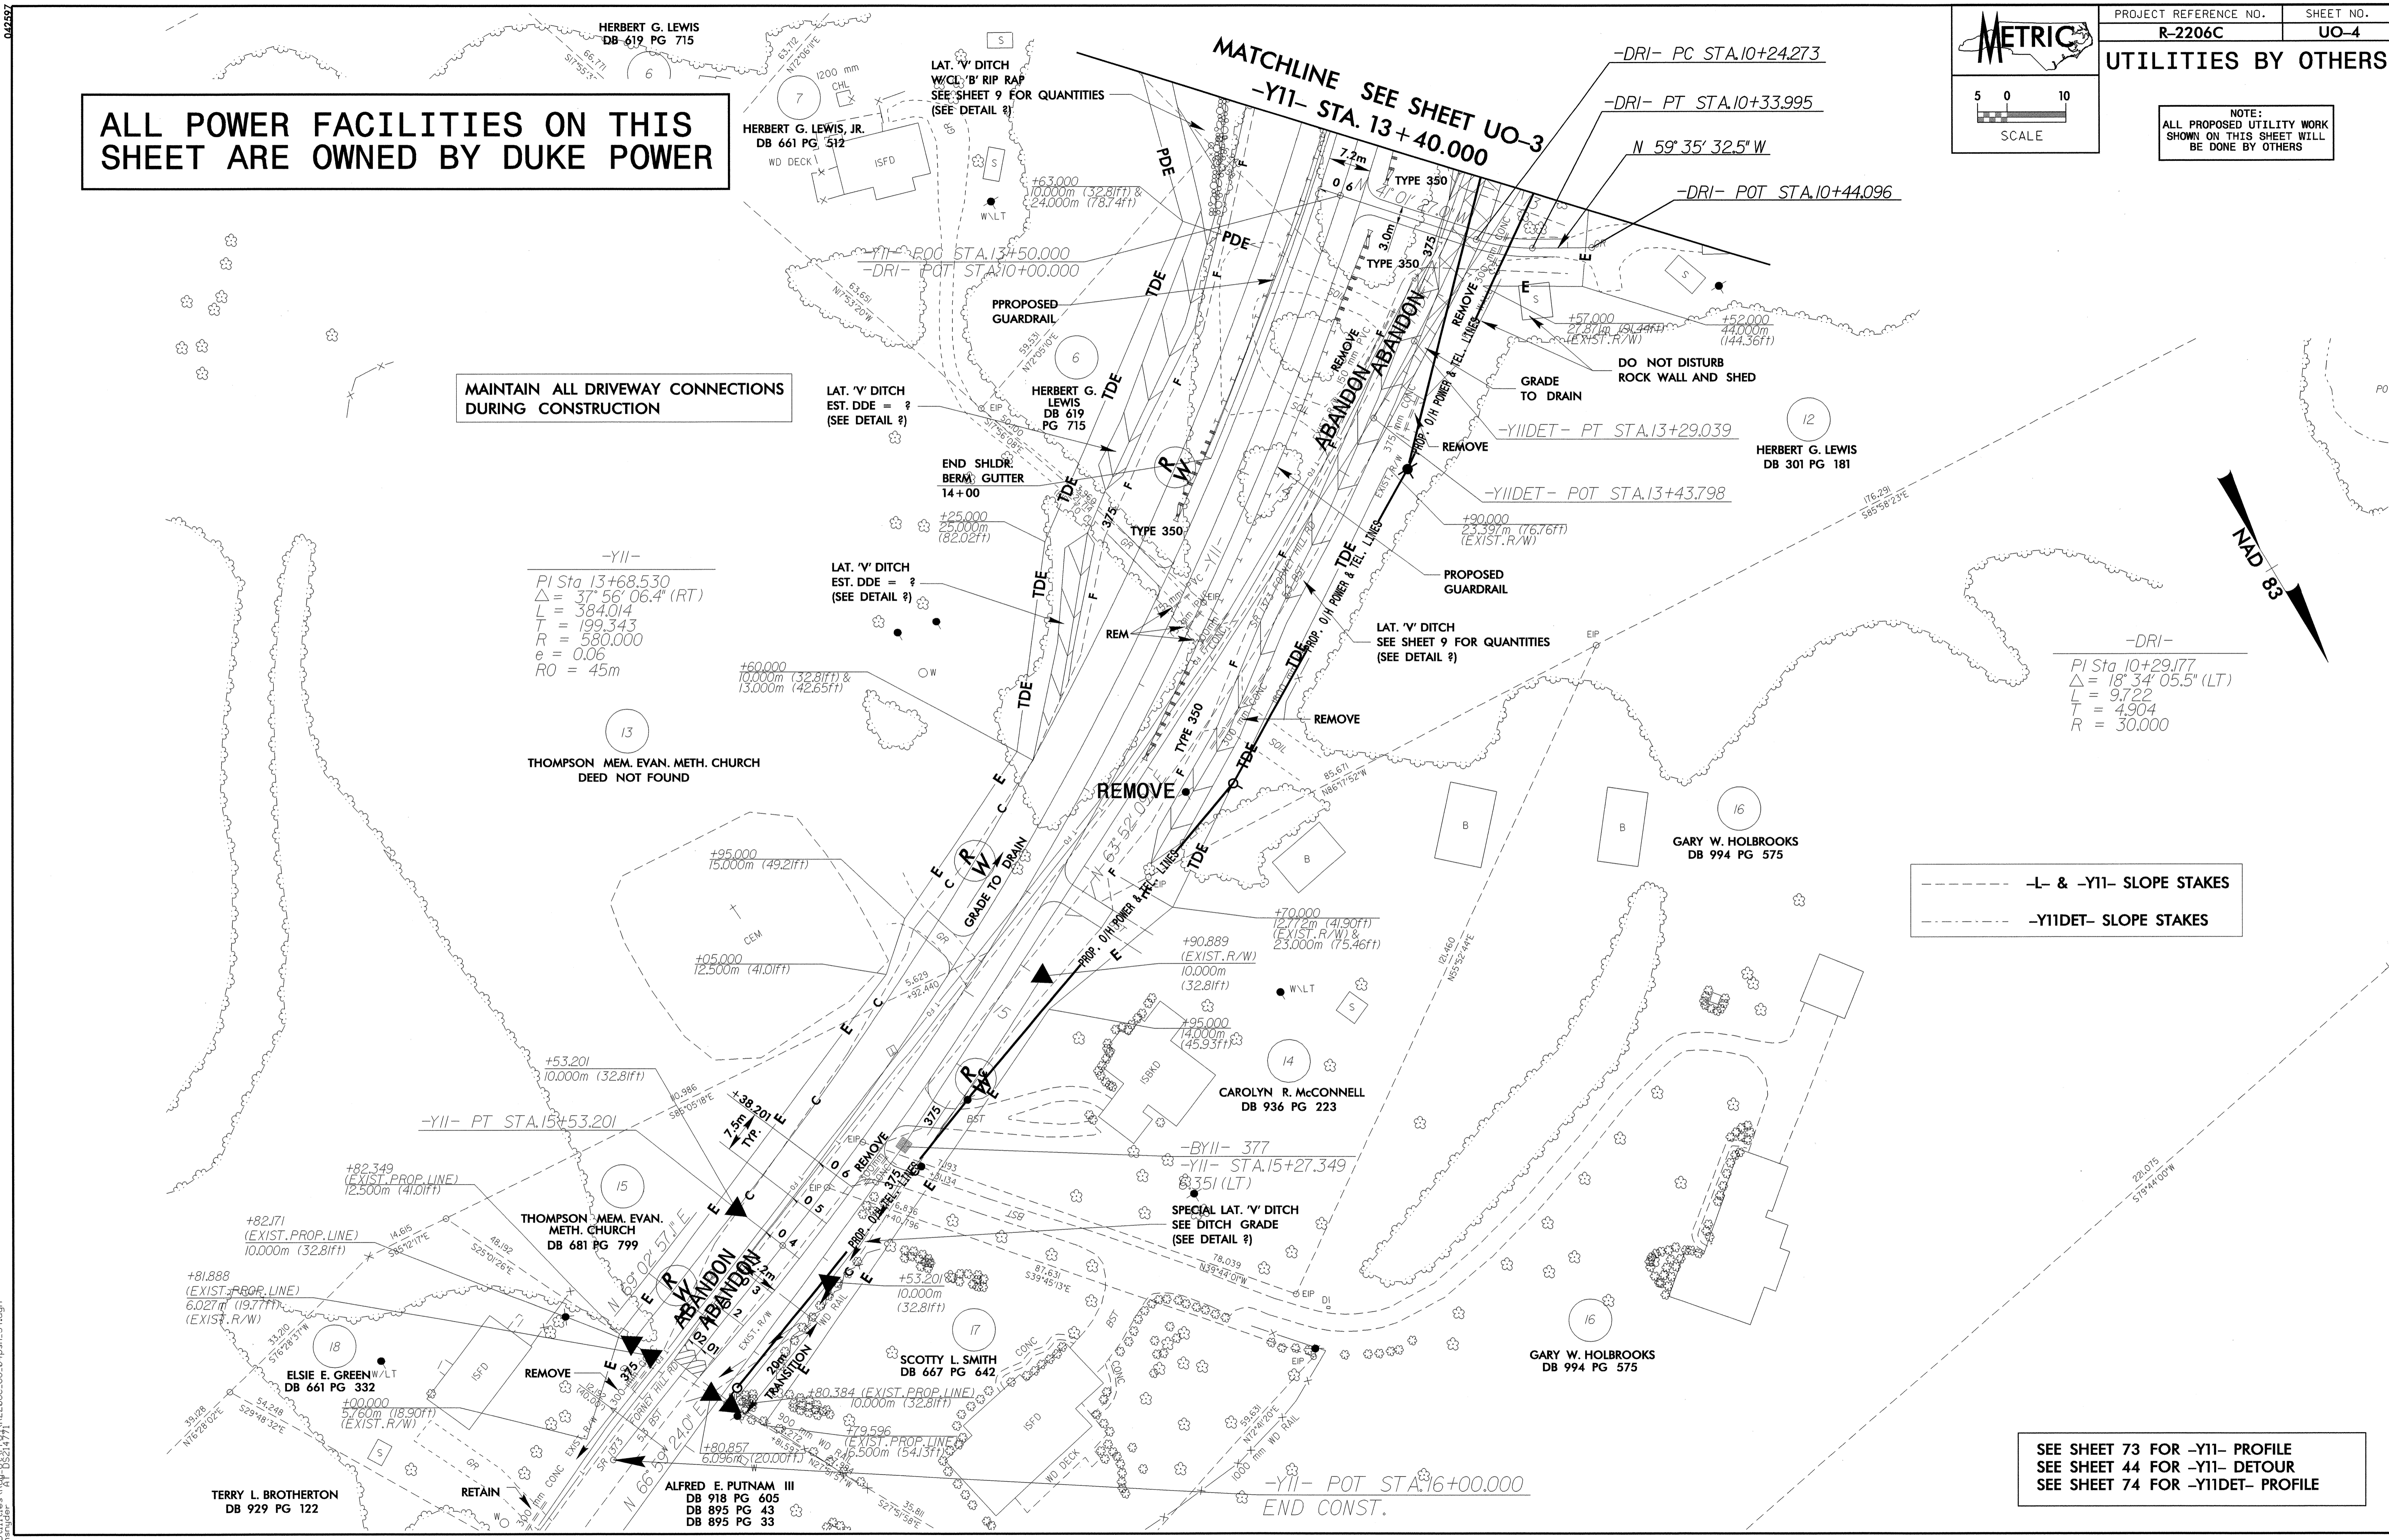

16-AUG-2004 16:38
E:\Utilities\16-AUG-2004\162206c_UO_04psh_34.dgn
162206c_UO_04psh_34.dgn