



10/26/2014  
26-MAY-2004 10:54  
REC0011 AT 10/26/2014 08:02:11.pl

90 80 70 60 50 40 30 20 10 0

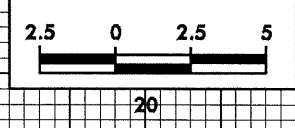

PROJECT REFERENCE NO.	SHEET NO.
R-2206C	X-196

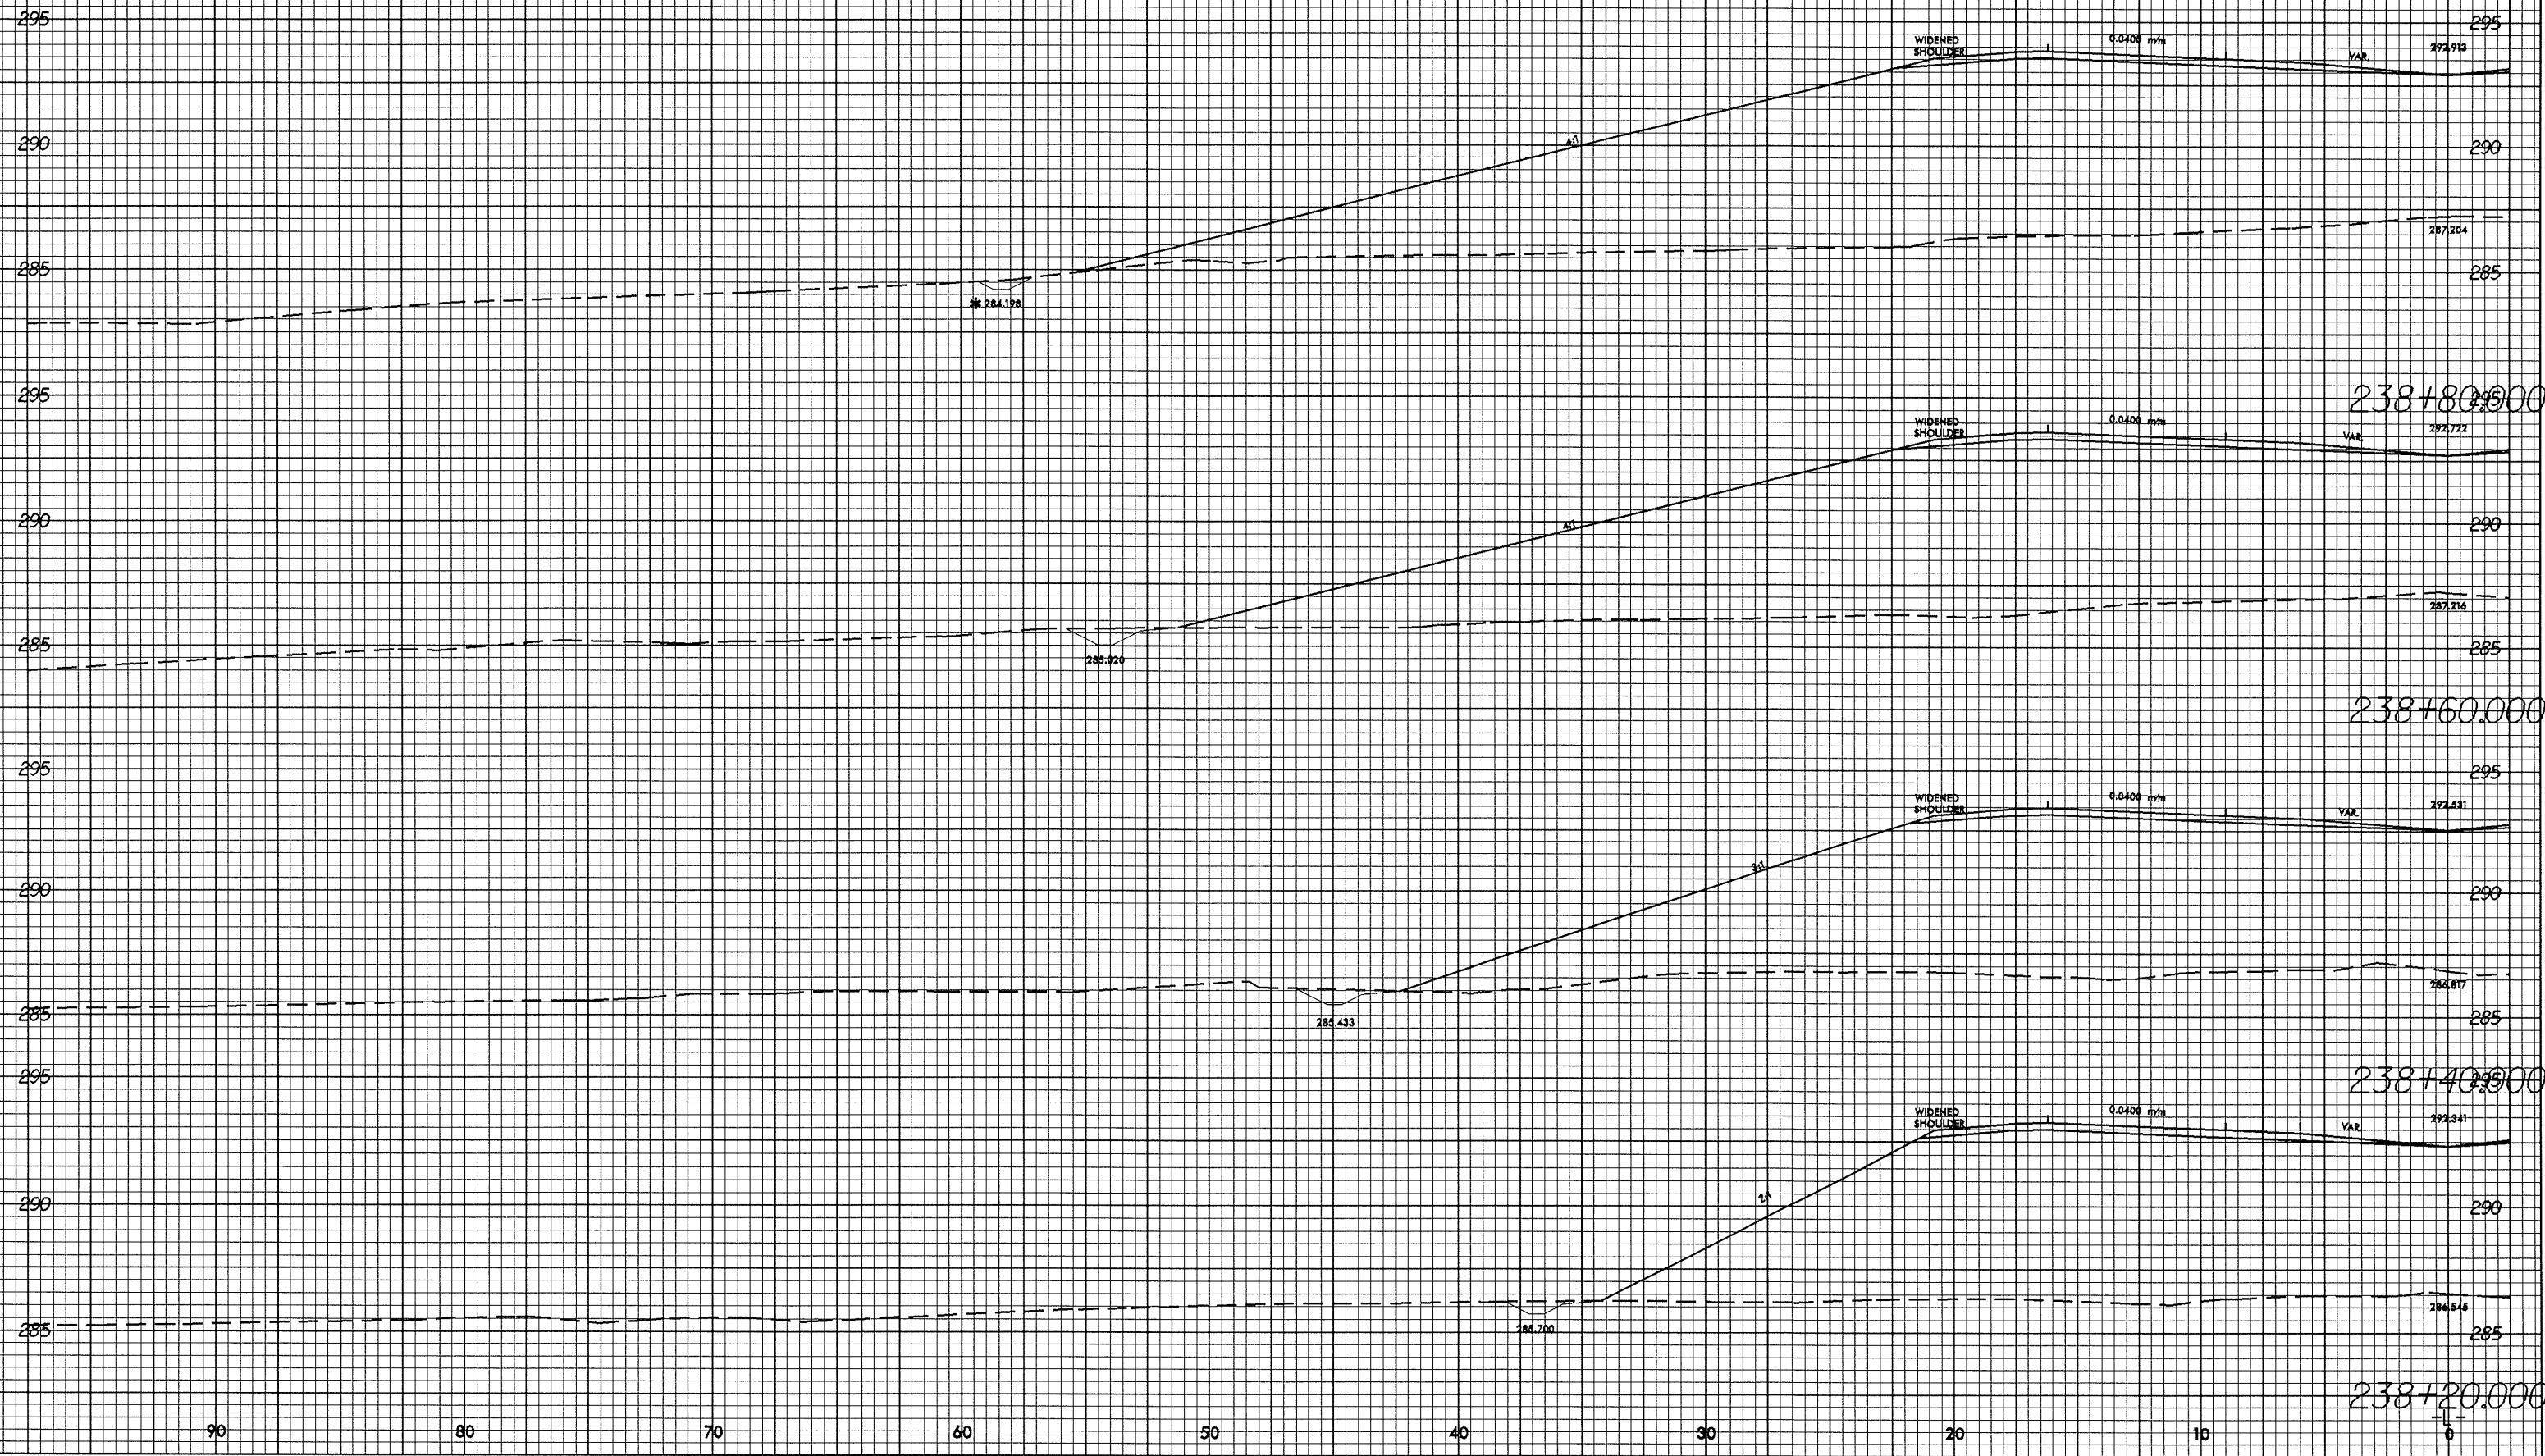

90 80 70 60 50 40 30 20 10 0