


0/2/2/23



PROJECT REFERENCE NO. R-2206C	SHEET NO. X-194
----------------------------------	--------------------

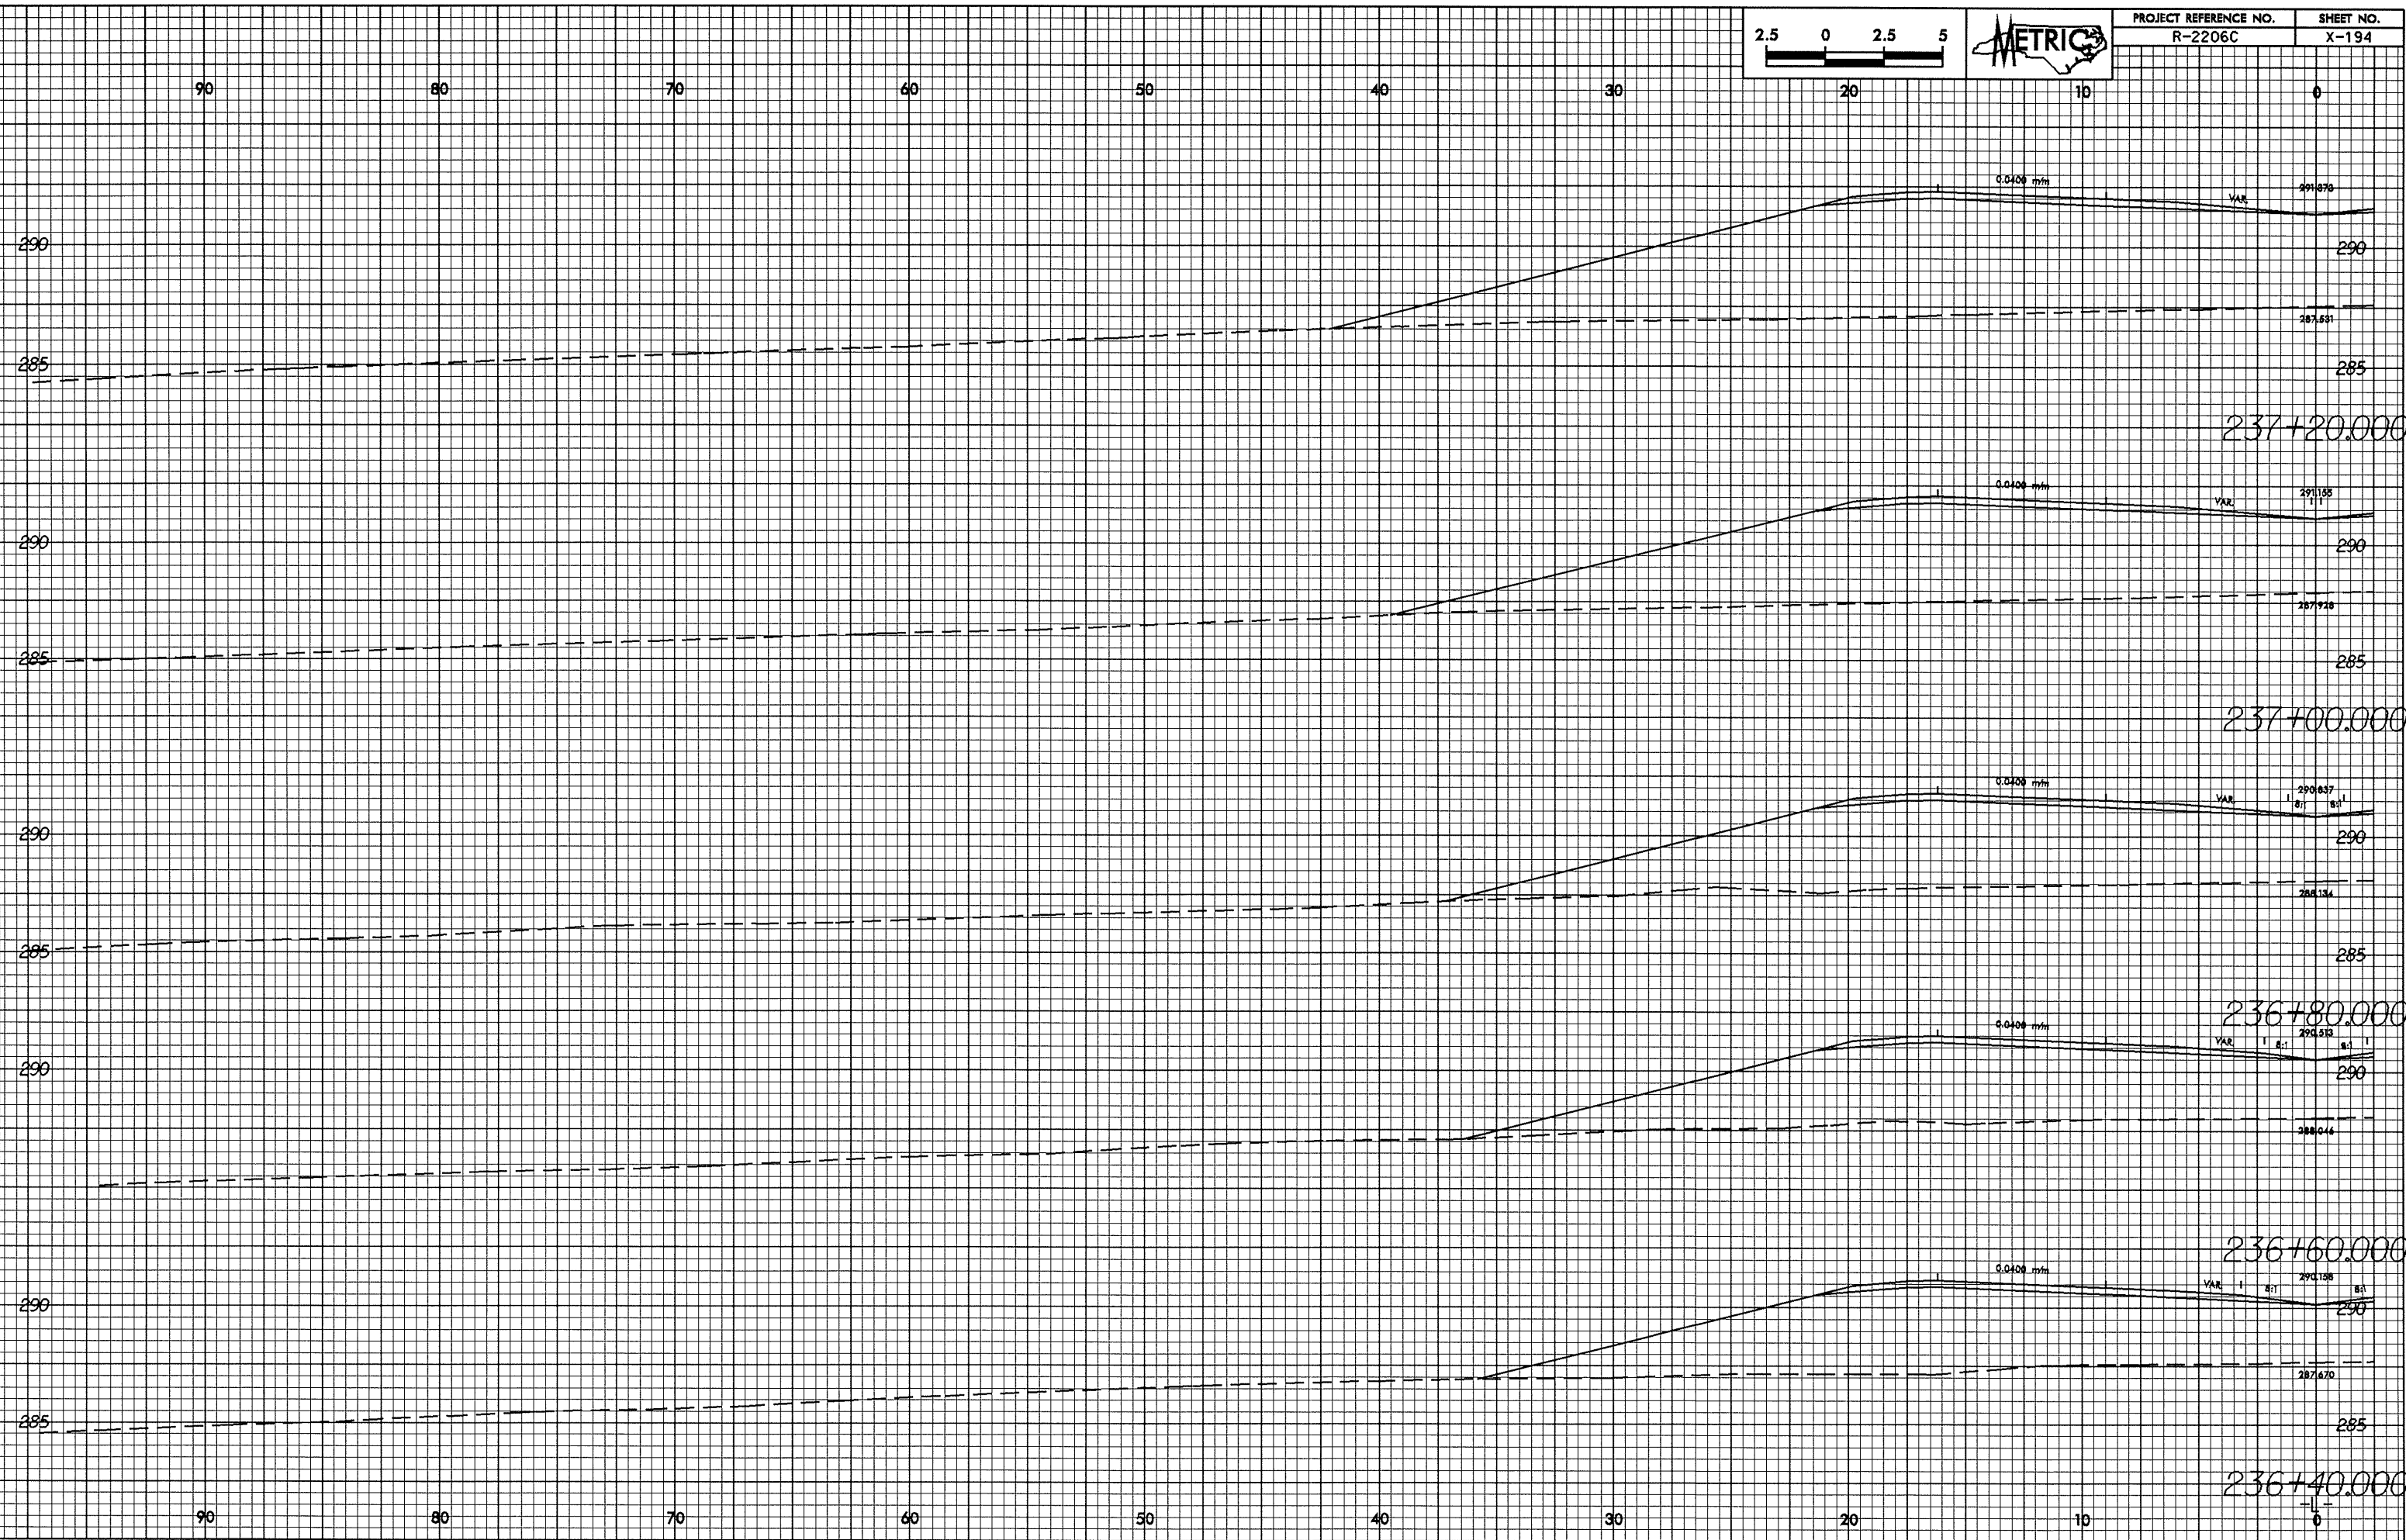

20-MAY-2004 10:52
REC'D at 10:27:36
2006-121.sp1