


PROJECT REFERENCE NO. R-2206C	SHEET NO. X-193
----------------------------------	--------------------

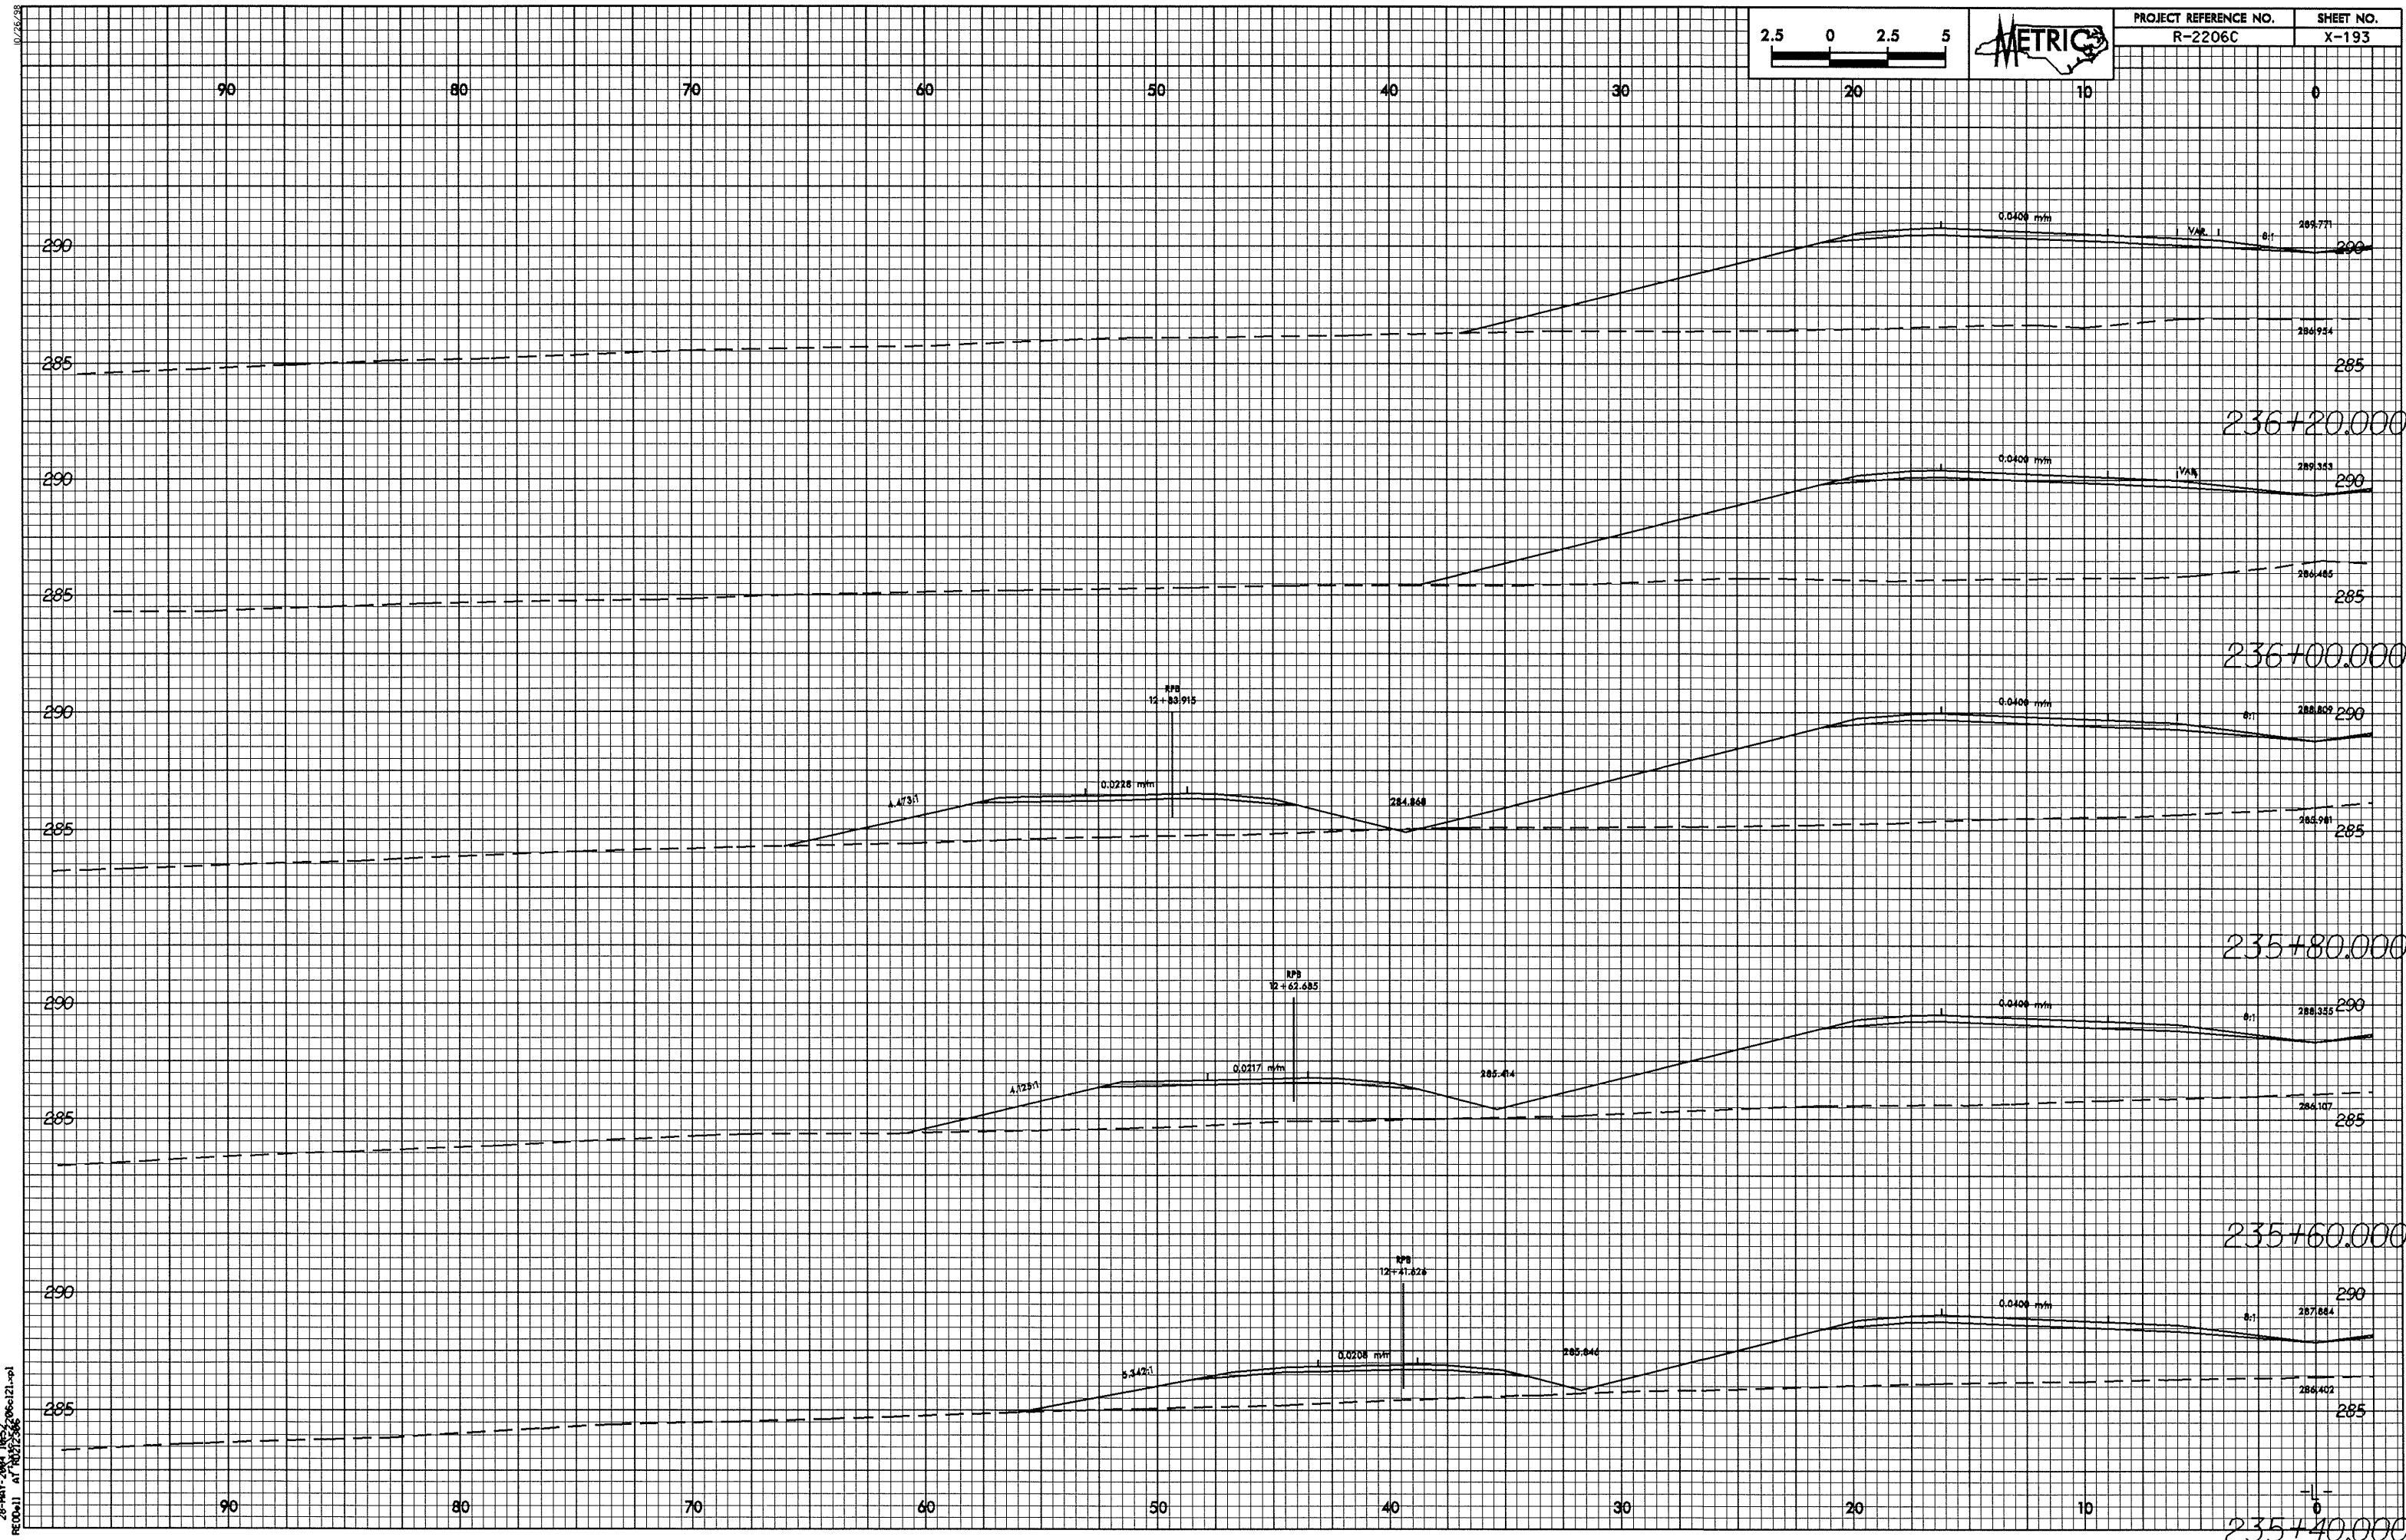

28-May-2004 10:52:20 206c121.sp1
R-2206C.X-193