



10/26/09

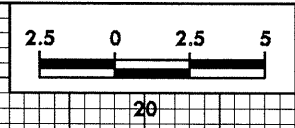

PROJECT REFERENCE NO. R-2206C	SHEET NO. X-187
----------------------------------	--------------------

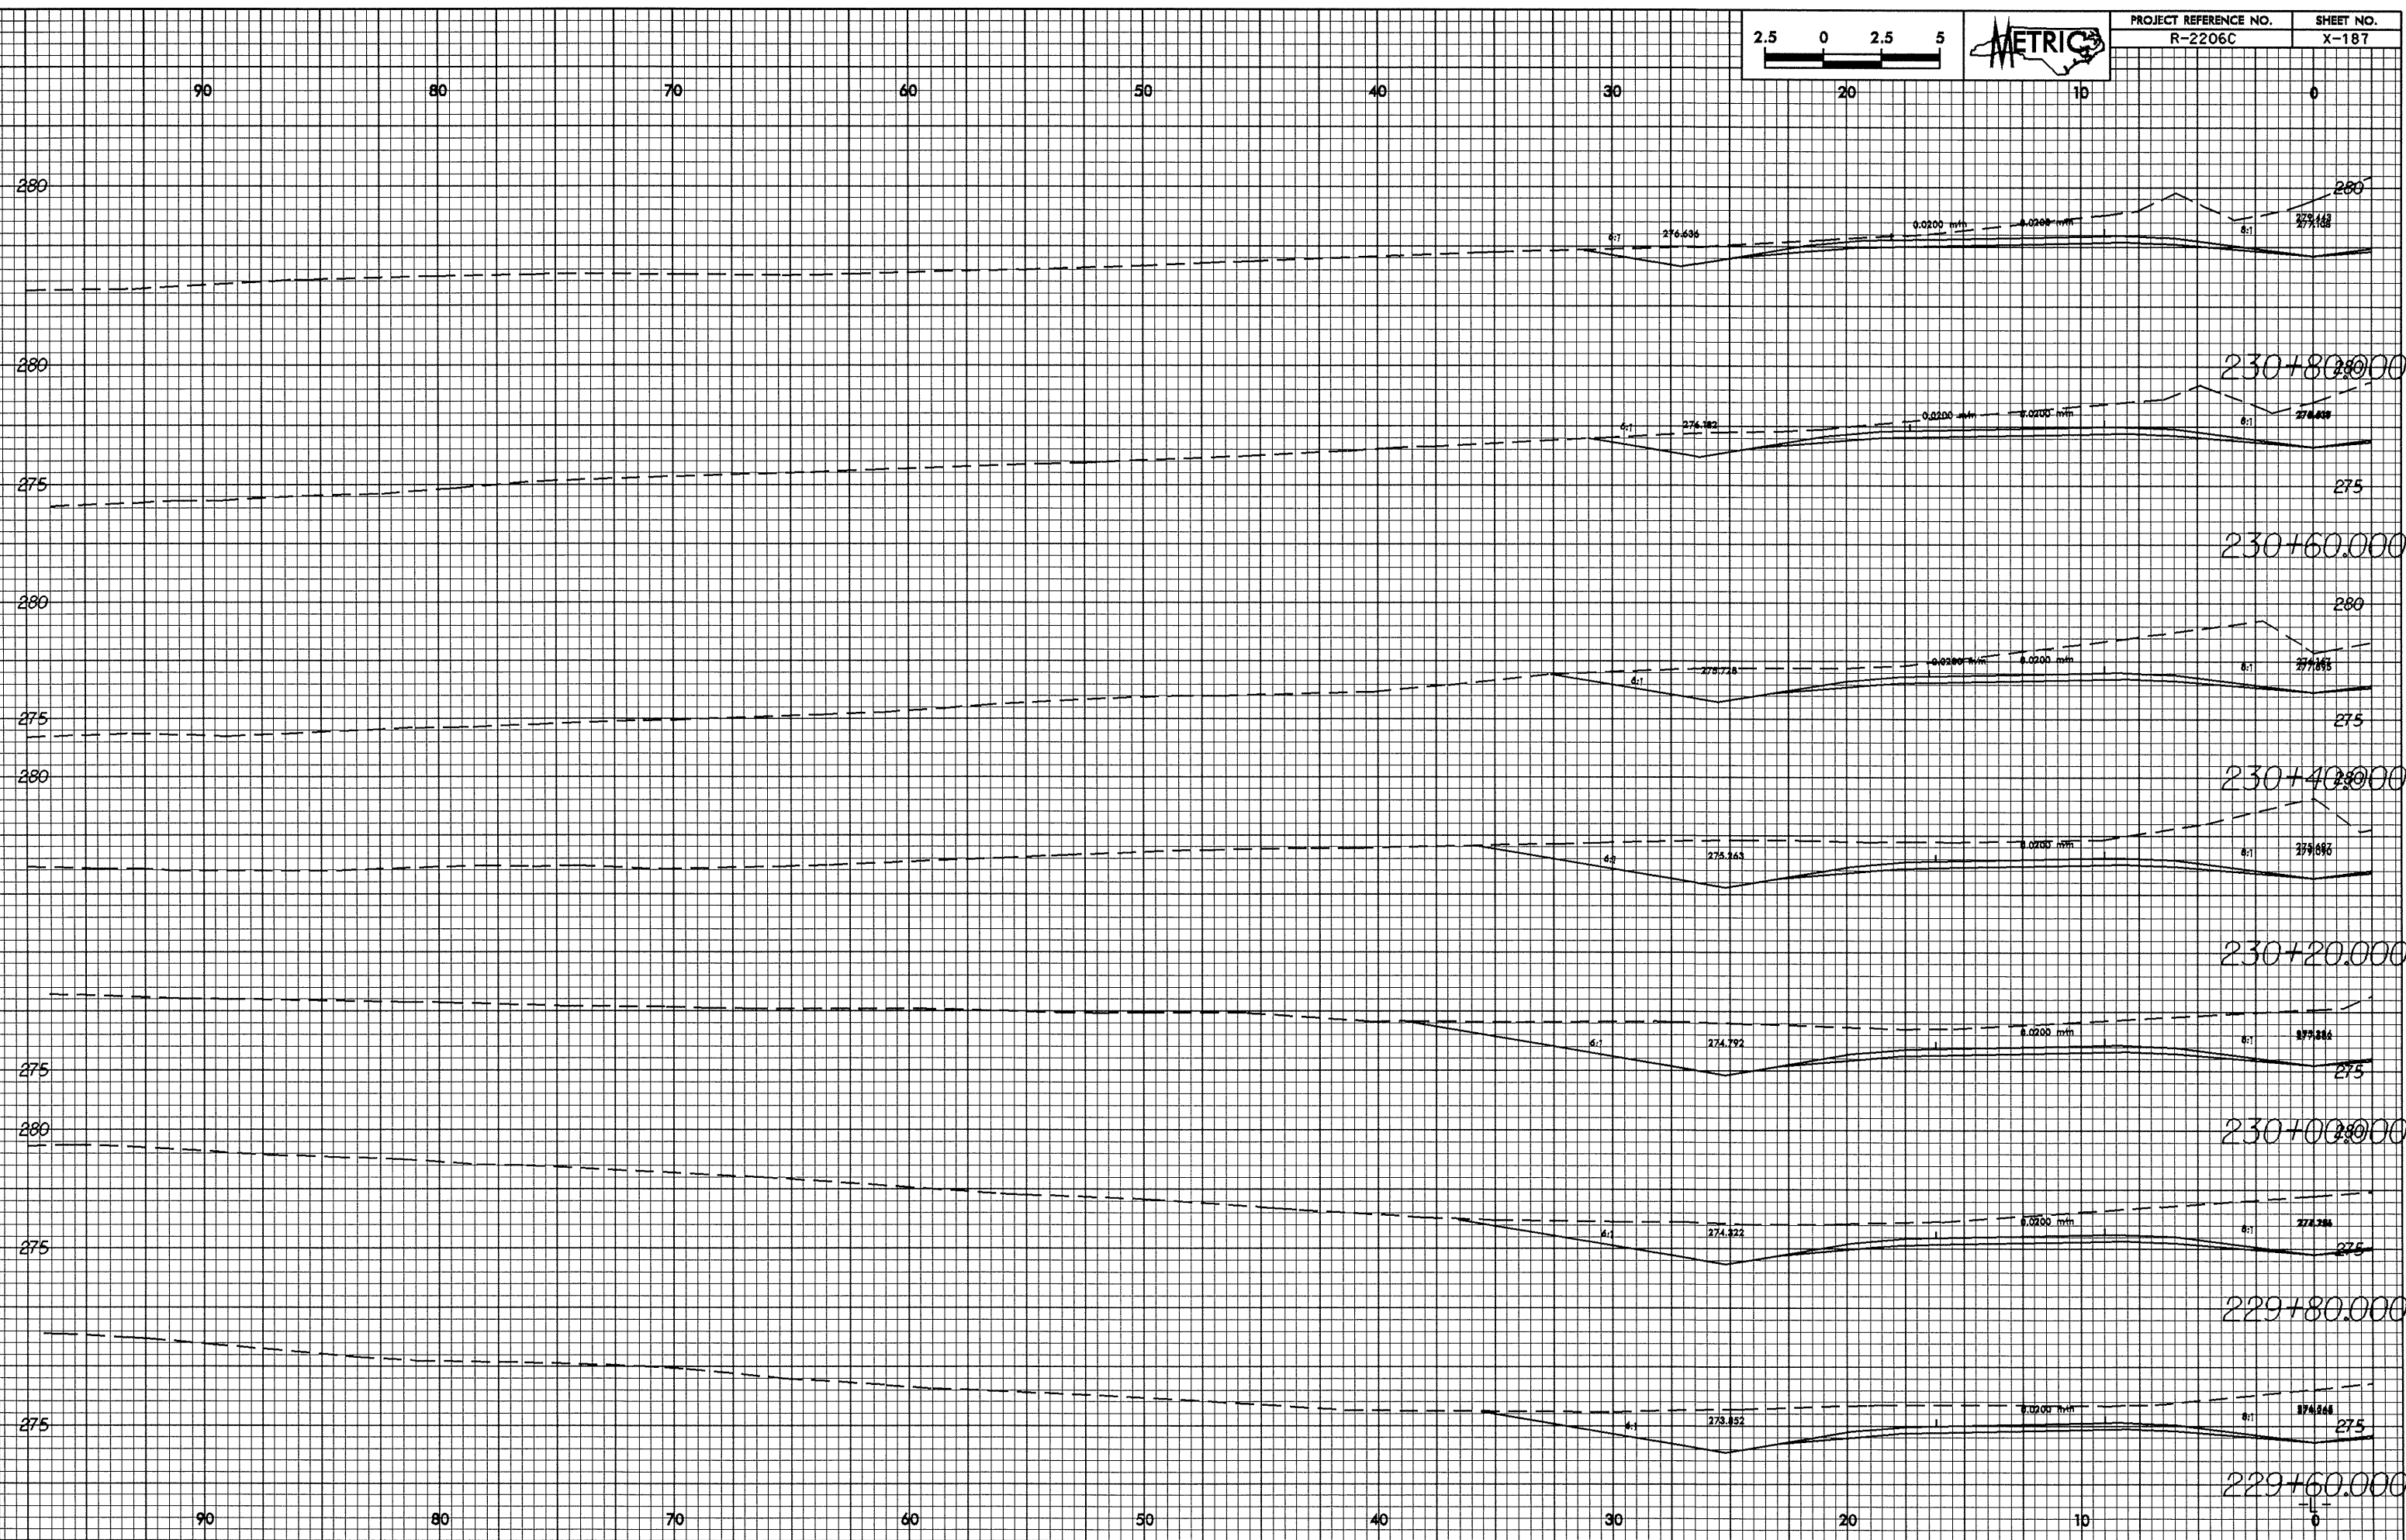

28-MAY-2004 10:59:26 2206c-121.rpt  
R-2206C-11 AT 10/26/09