



0/26/23

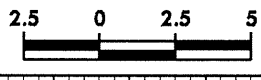

PROJECT REFERENCE NO. R-2206C	SHEET NO. X-185
----------------------------------	--------------------

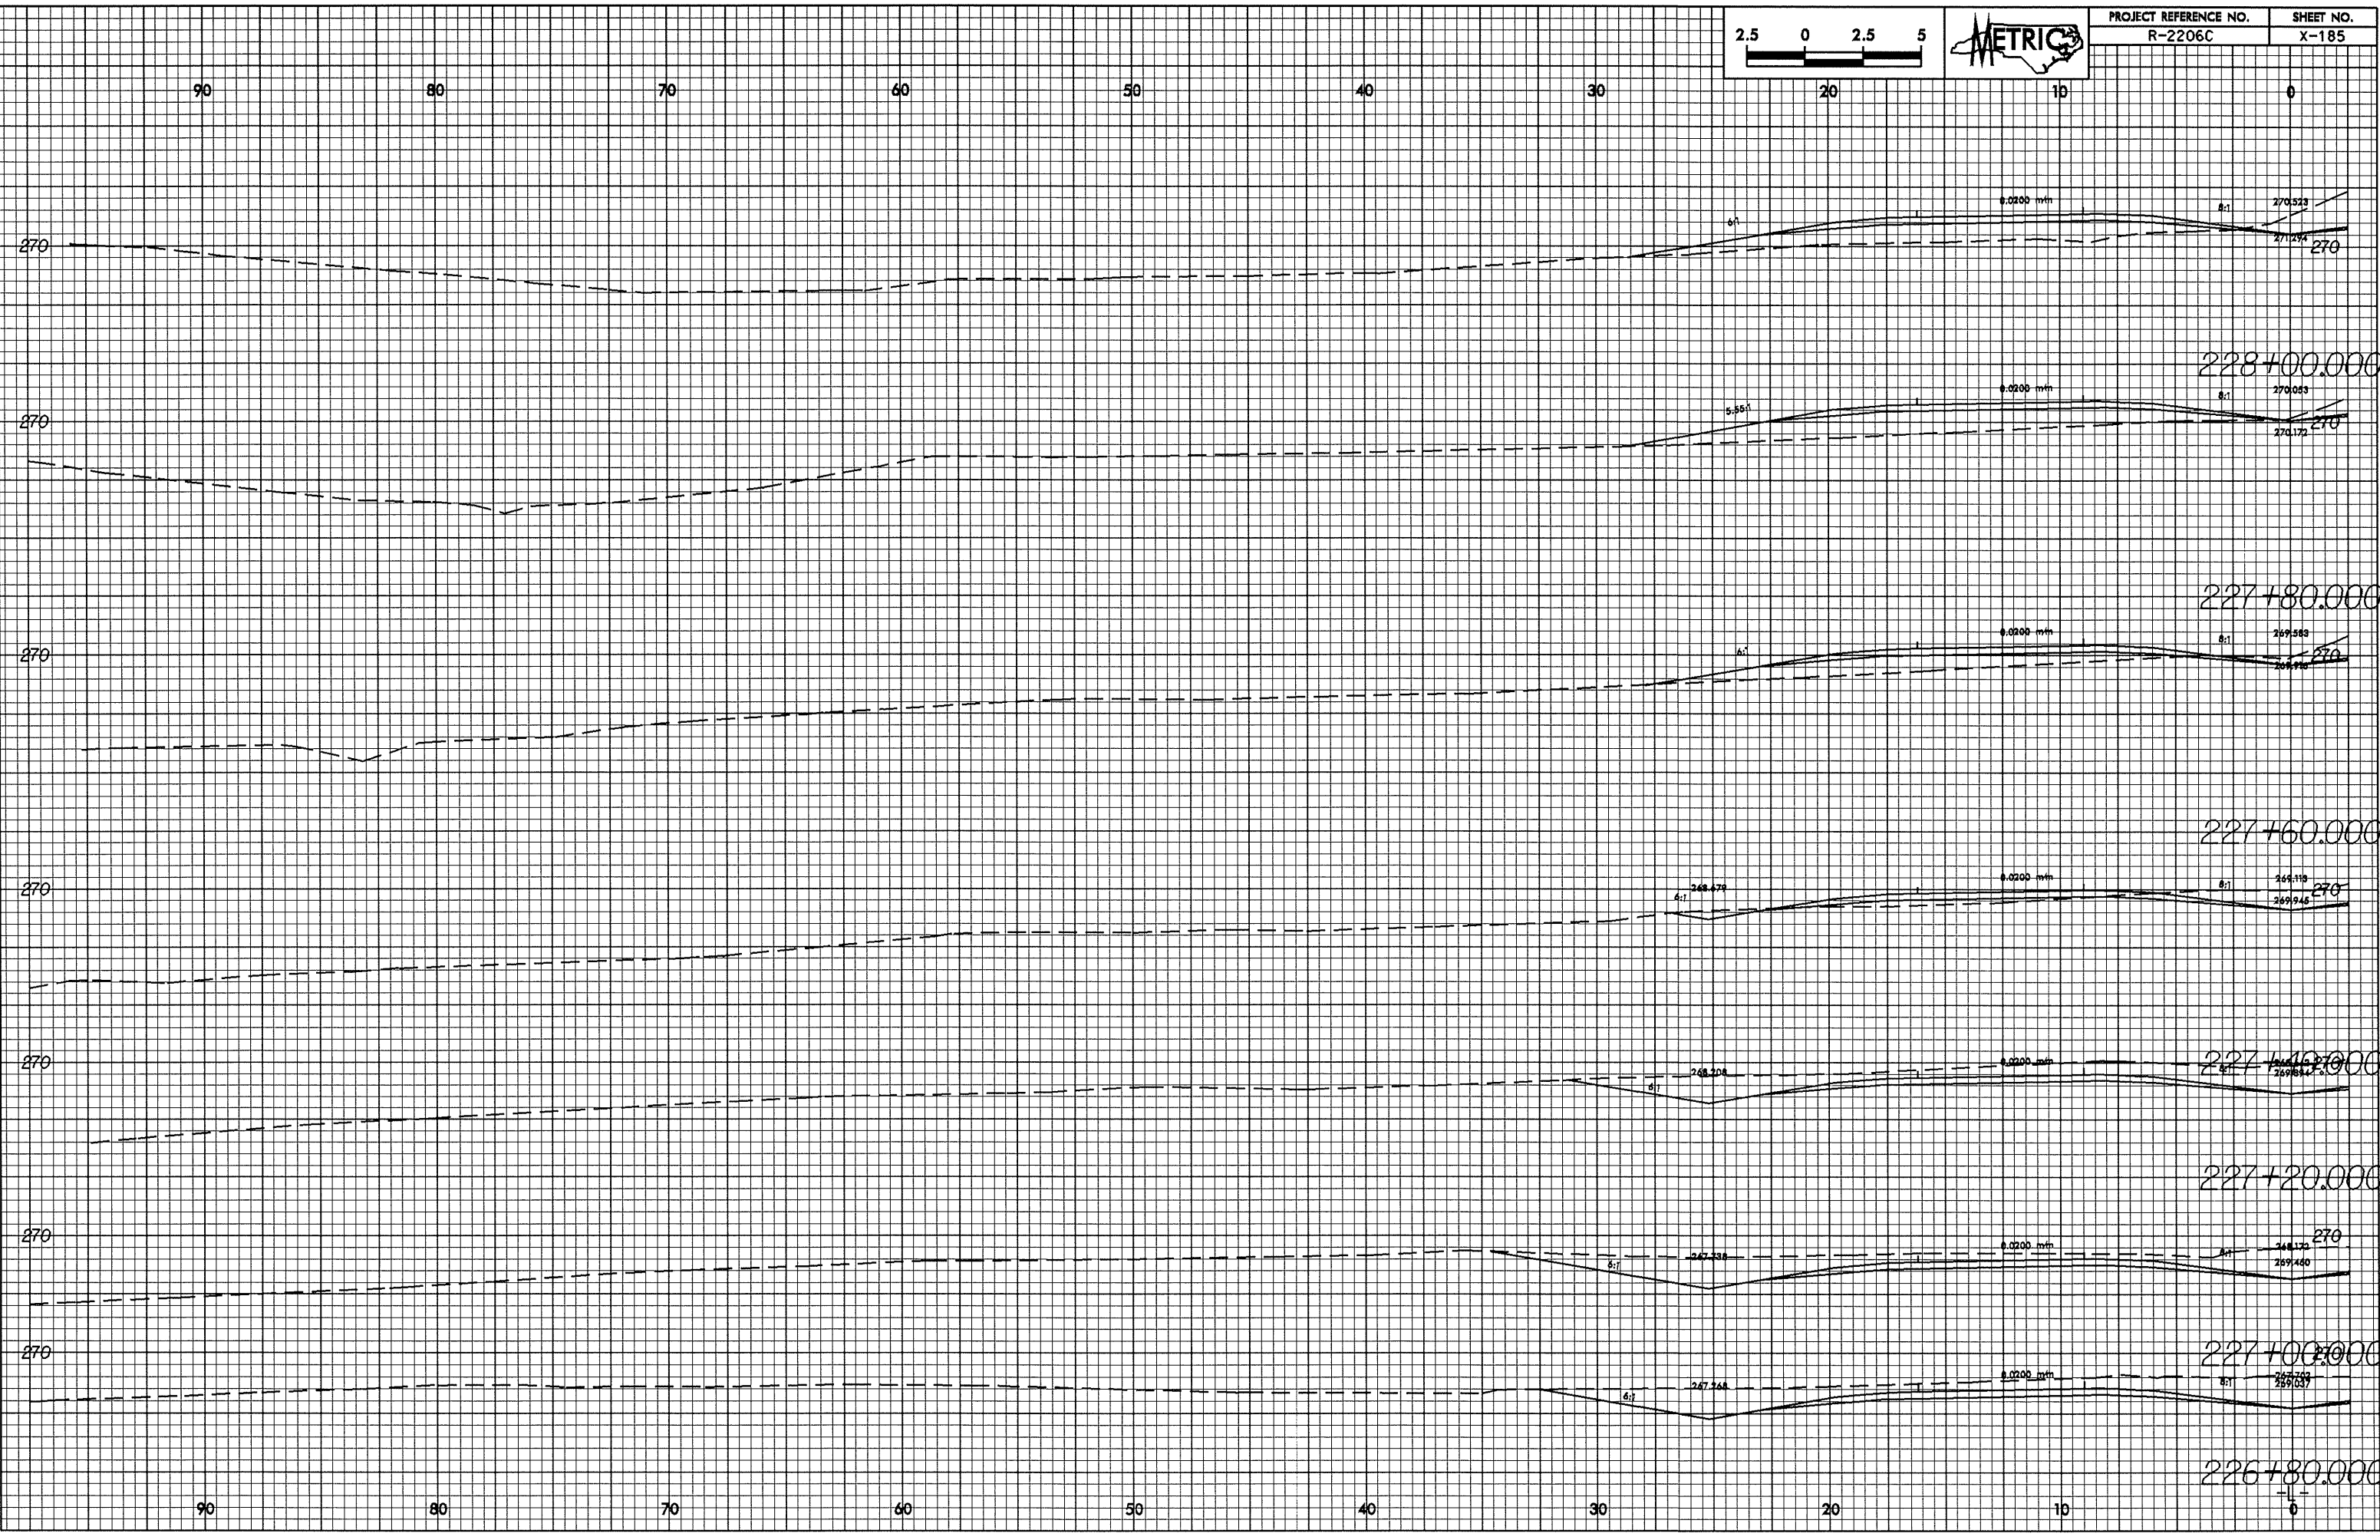

28-May-2024 10:40
PC00411 AT R027296