



10/26/08

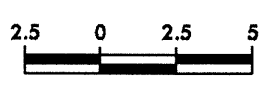

PROJECT REFERENCE NO.	SHEET NO.
R-2206C	X-184

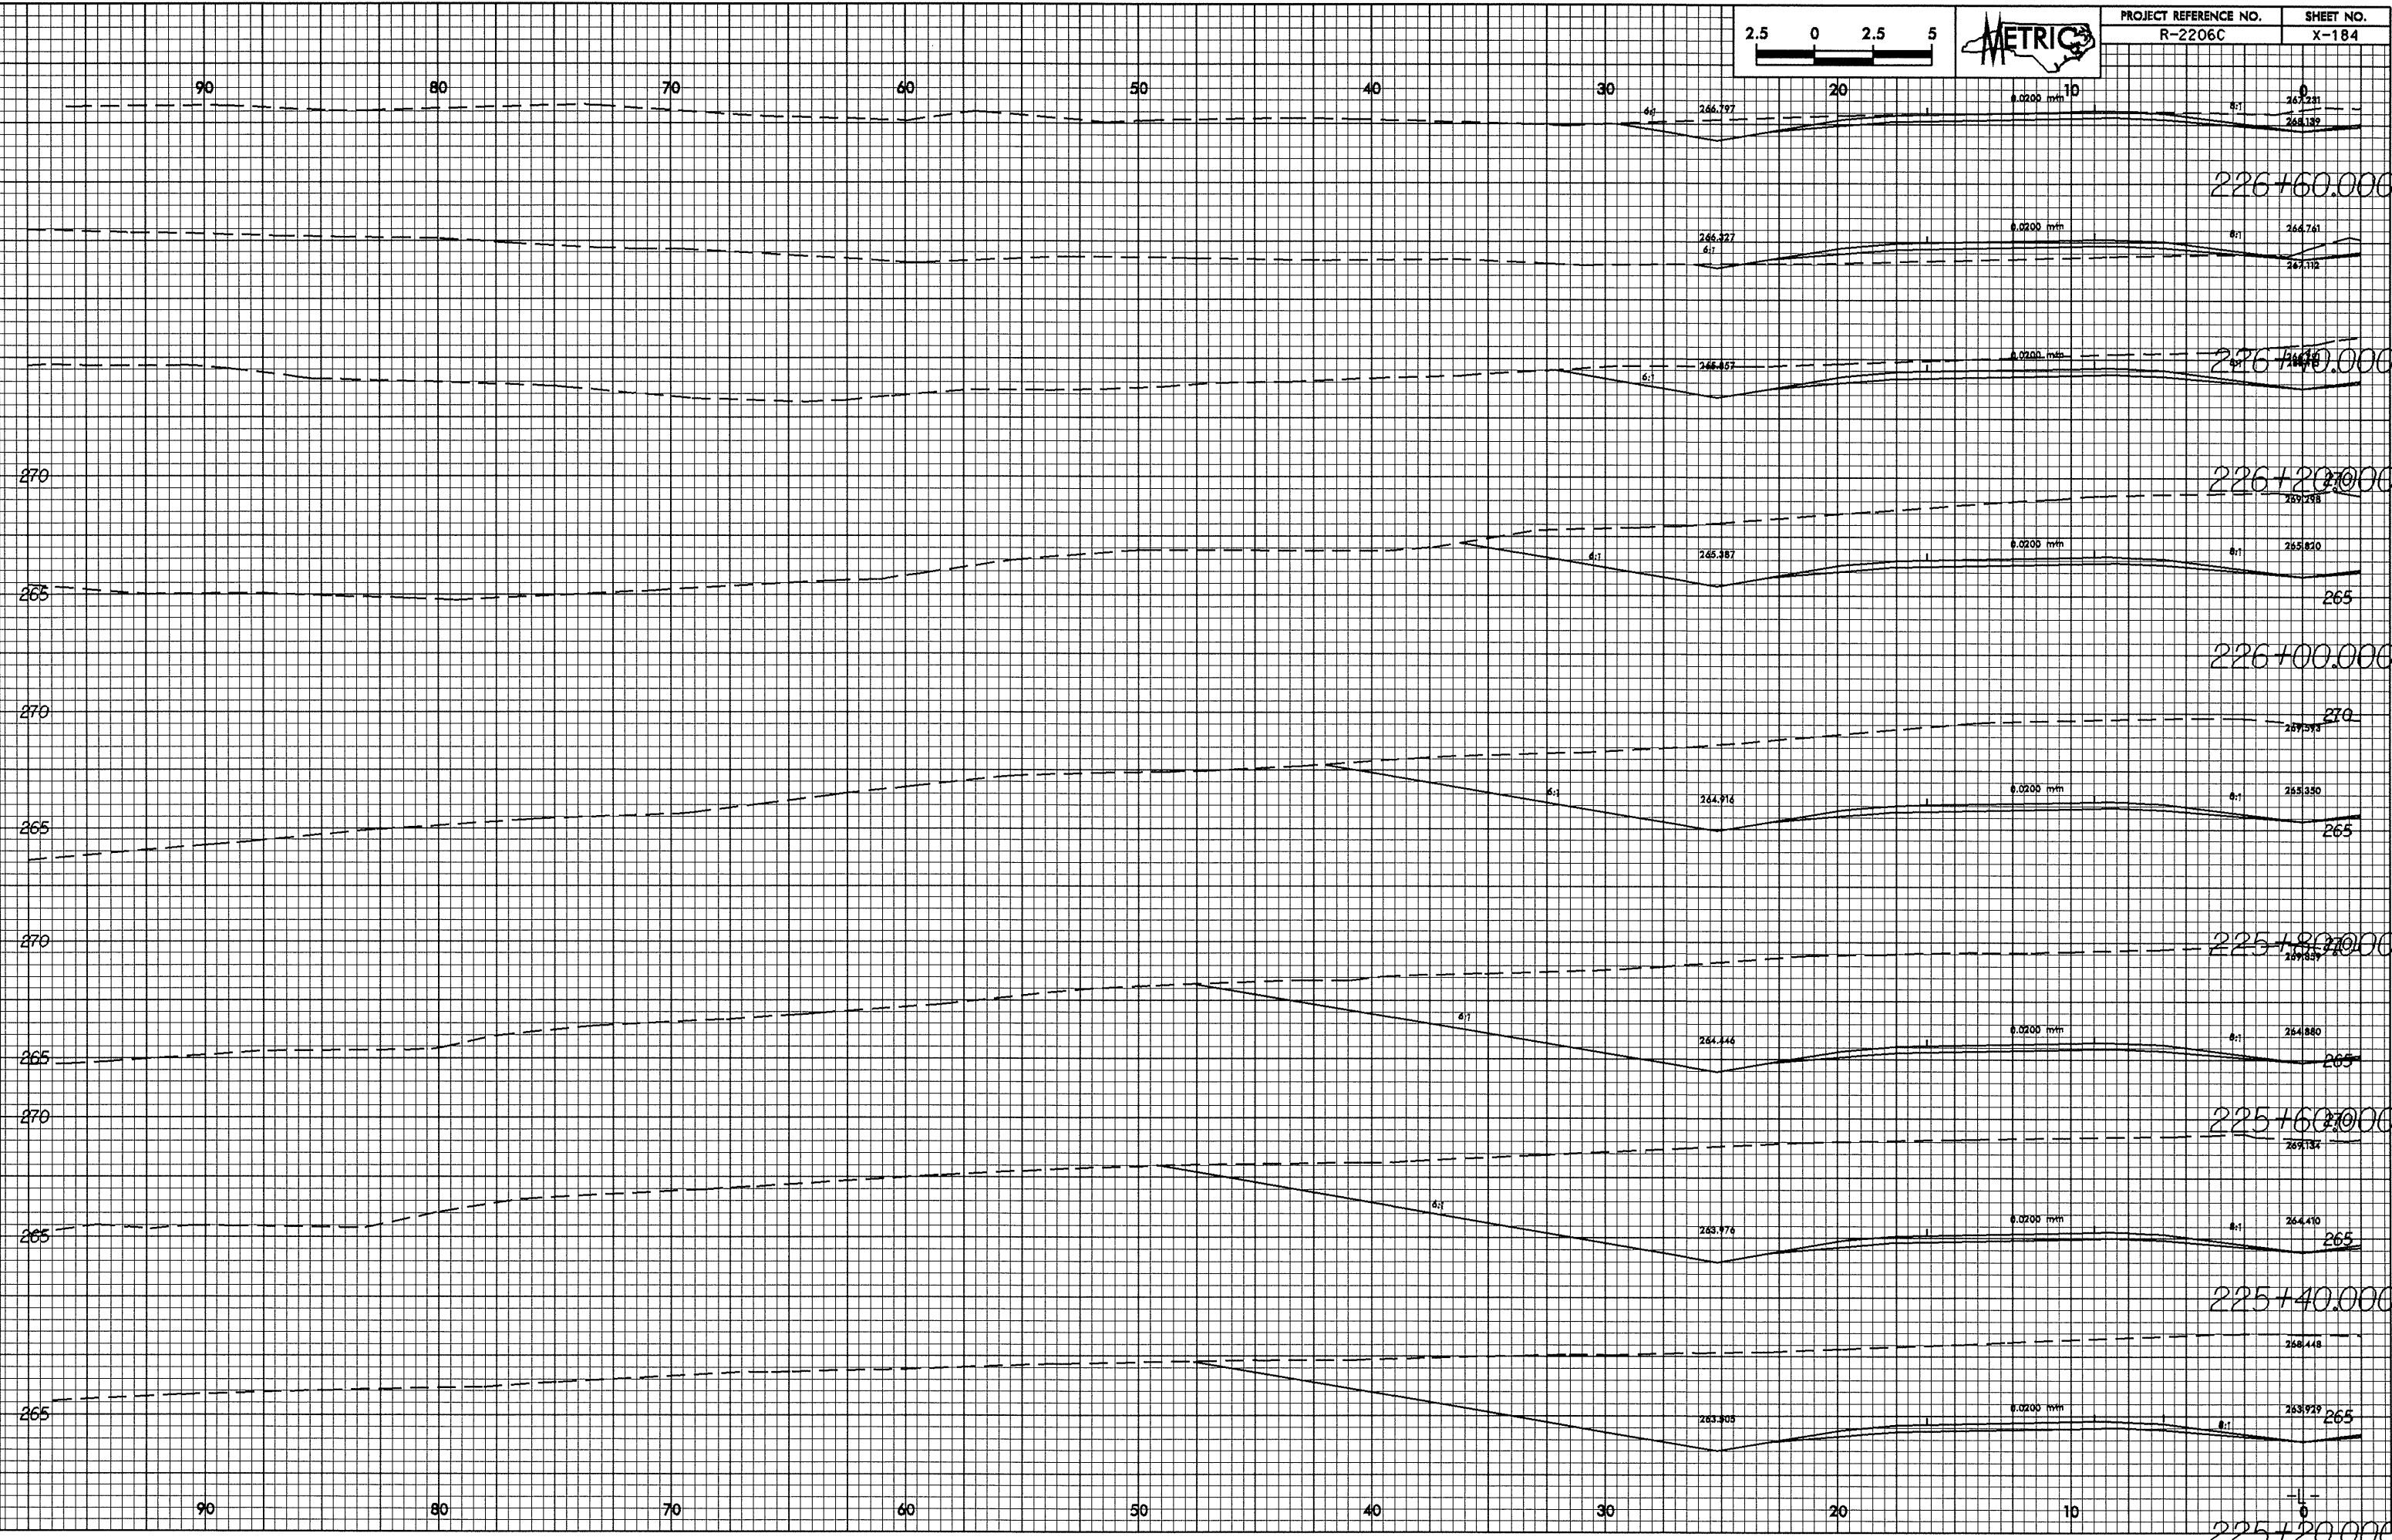

20-MAY-2004 10:48  
PC00011 AT 10252266