



0.0668

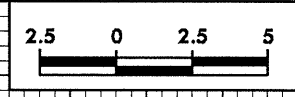

| | |
|----------------------------------|--------------------|
| PROJECT REFERENCE NO. R-2206C | SHEET NO. X-183 |
|----------------------------------|--------------------|

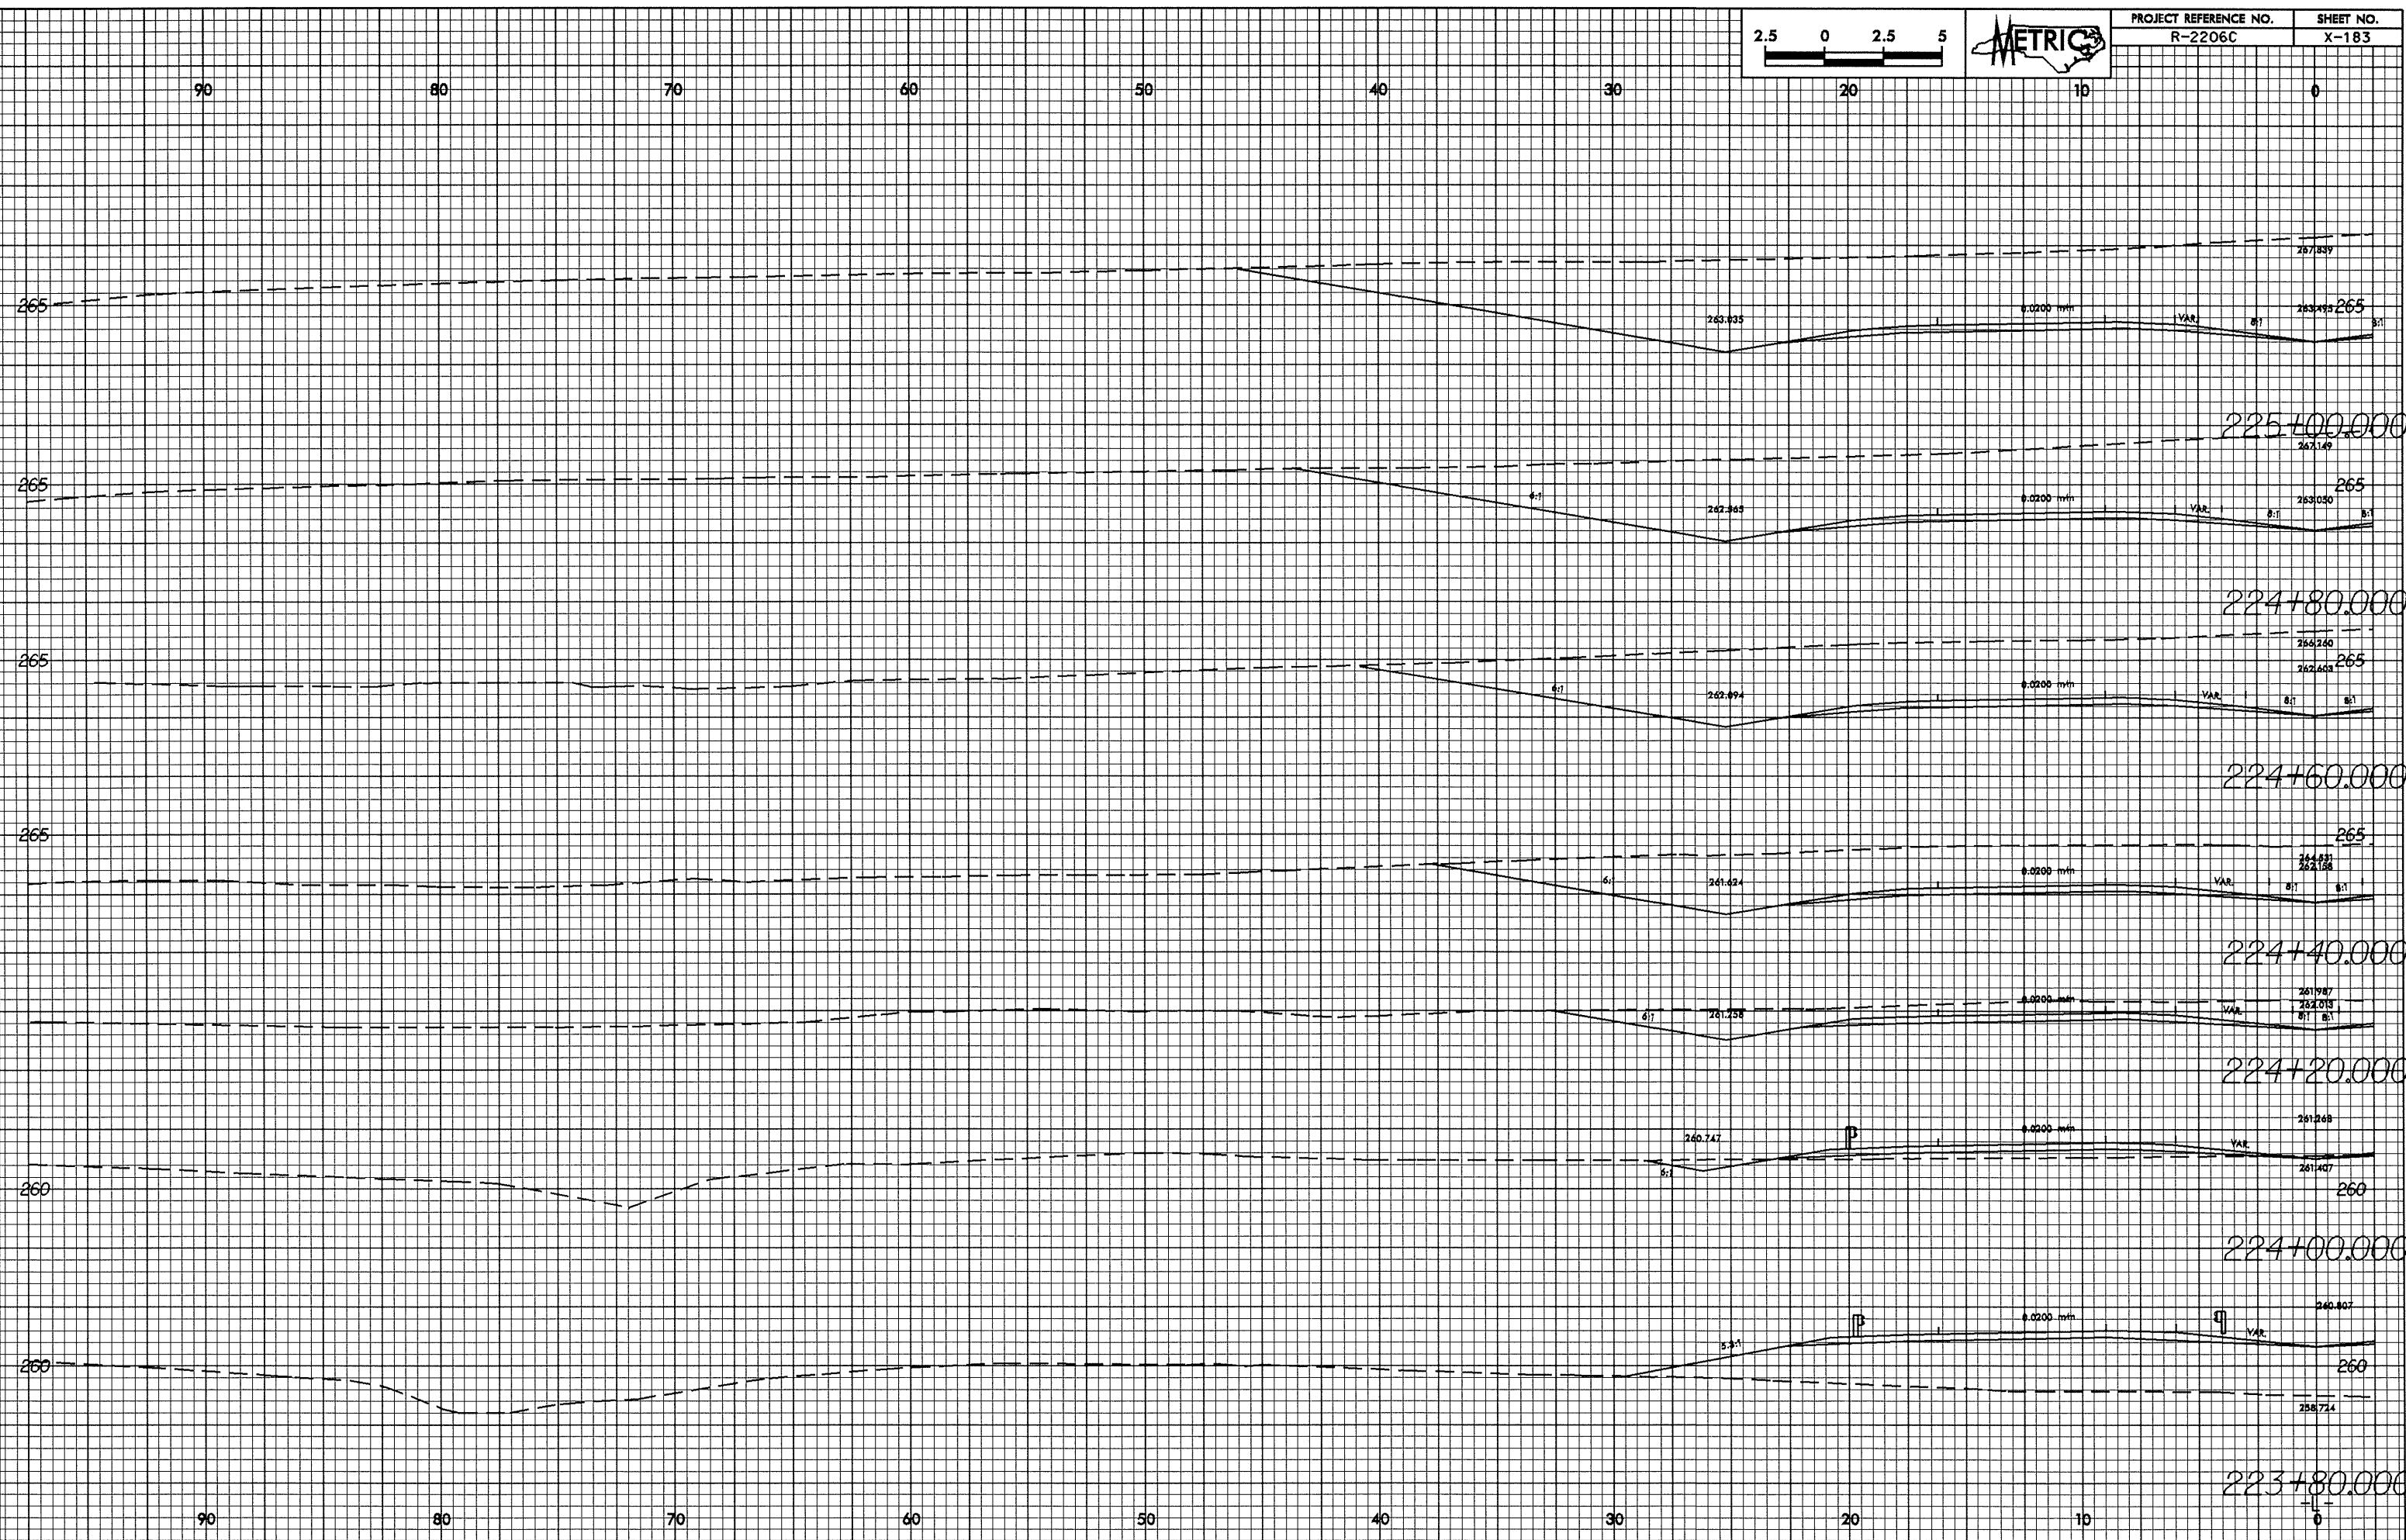

28-MAY-2004 09:46:26 c:\p1\2006\2206c\12.up1
REC011 AT 100212366