



10.06.09

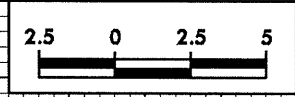

| | |
|----------------------------------|--------------------|
| PROJECT REFERENCE NO. R-2206C | SHEET NO. X-179 |
|----------------------------------|--------------------|

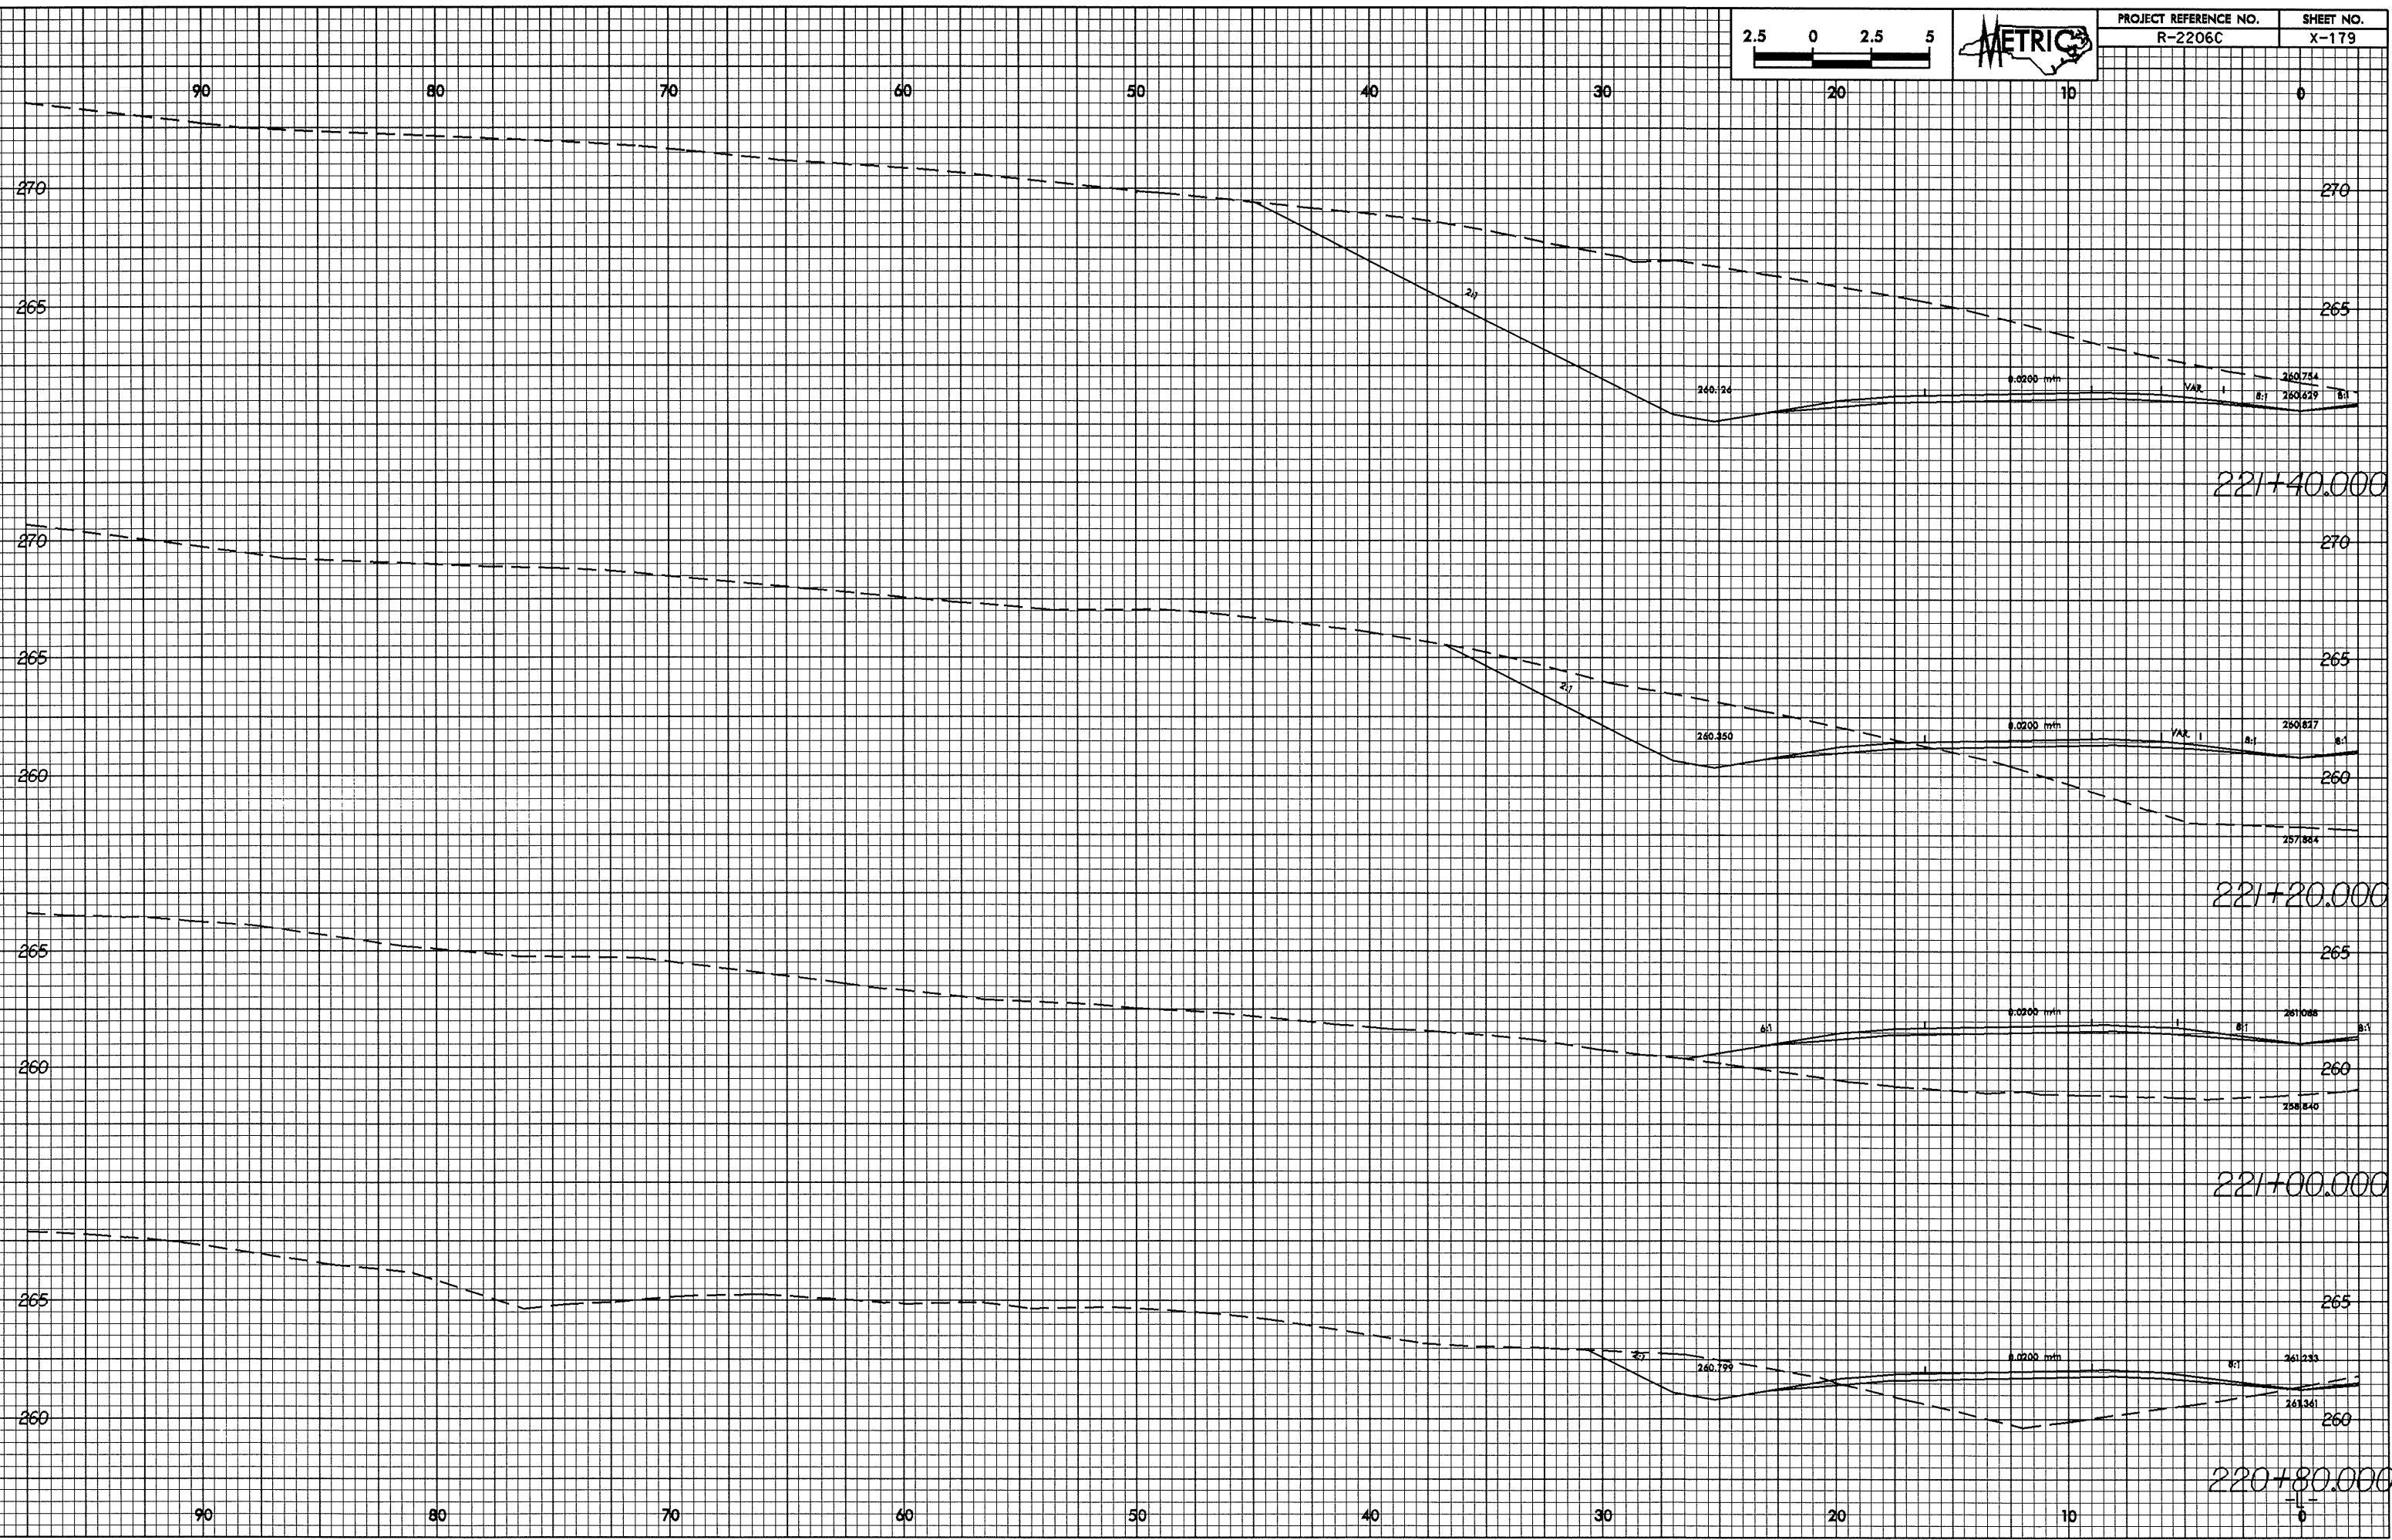

20-May-2004 10:45
 RCD0011 AT 221206C
 2000c121.rpt