



0.26289

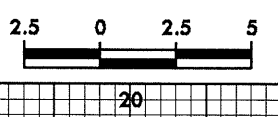

PROJECT REFERENCE NO. R-2206C	SHEET NO. X-174
----------------------------------	--------------------

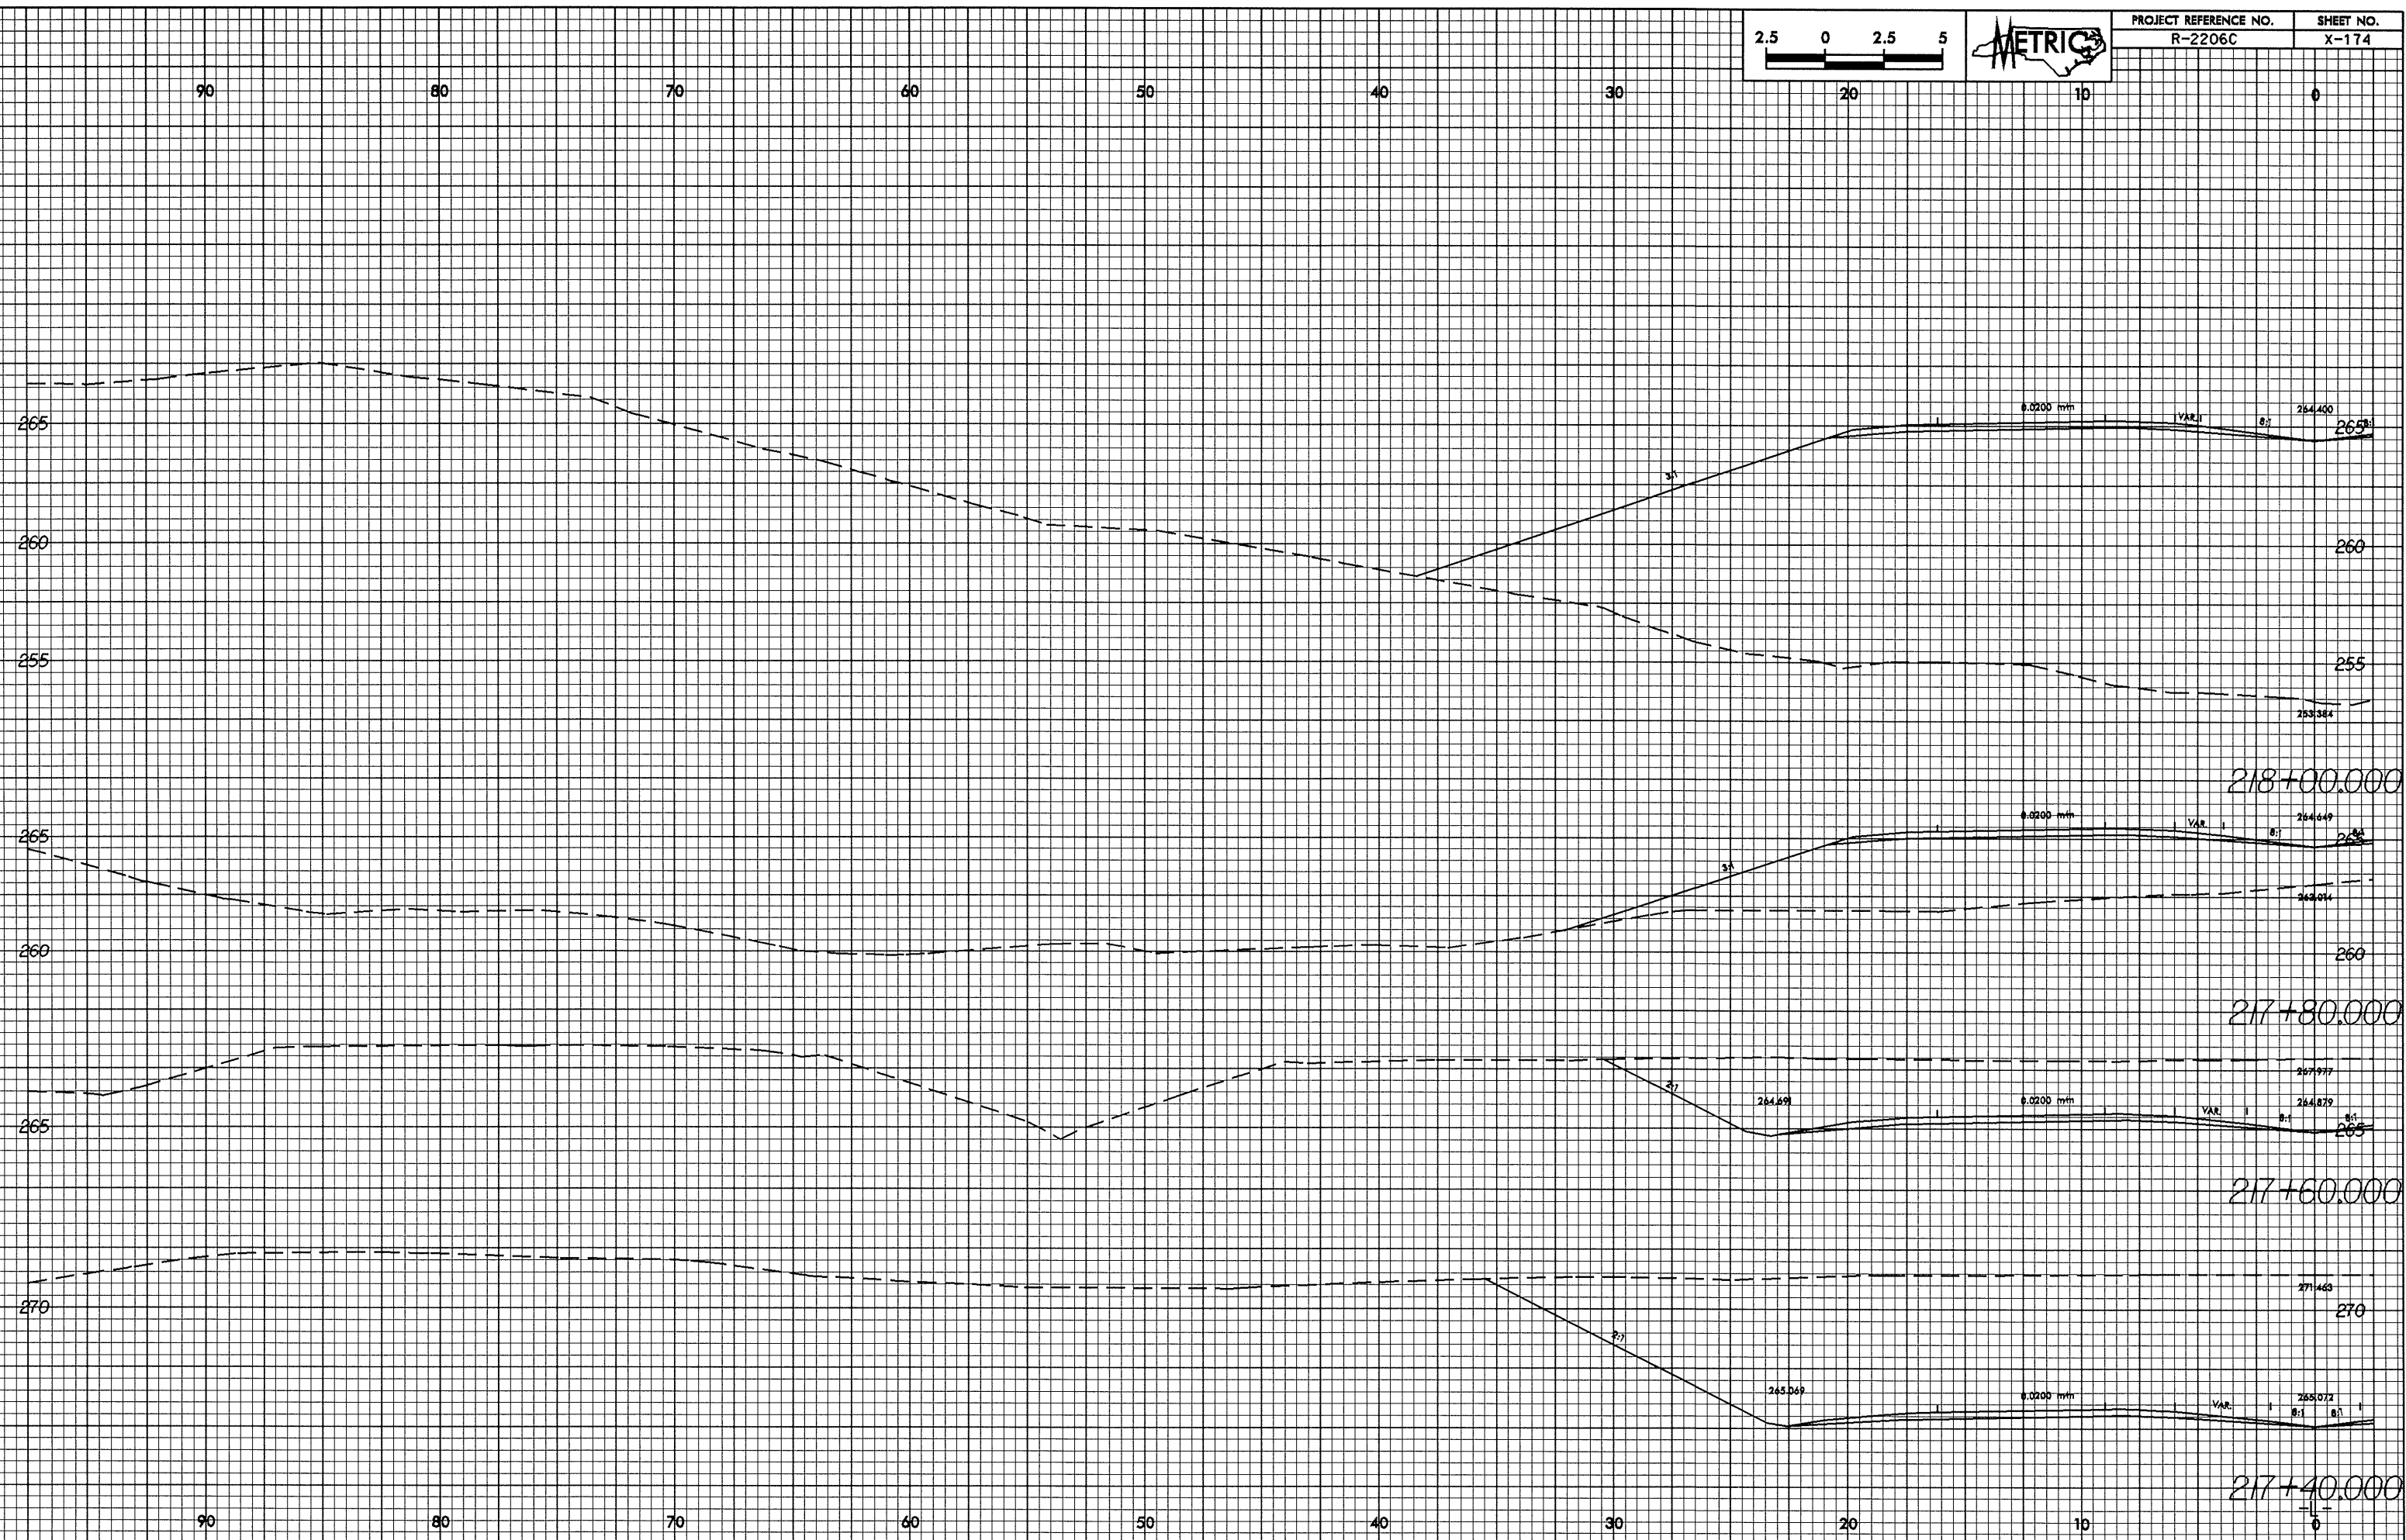

28-May-2004 10:44:26
 REC0011 AT 10212366