



0/25/23

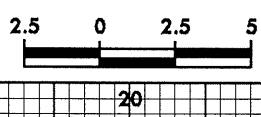

PROJECT REFERENCE NO. R-2206C	SHEET NO. X-167
----------------------------------	--------------------

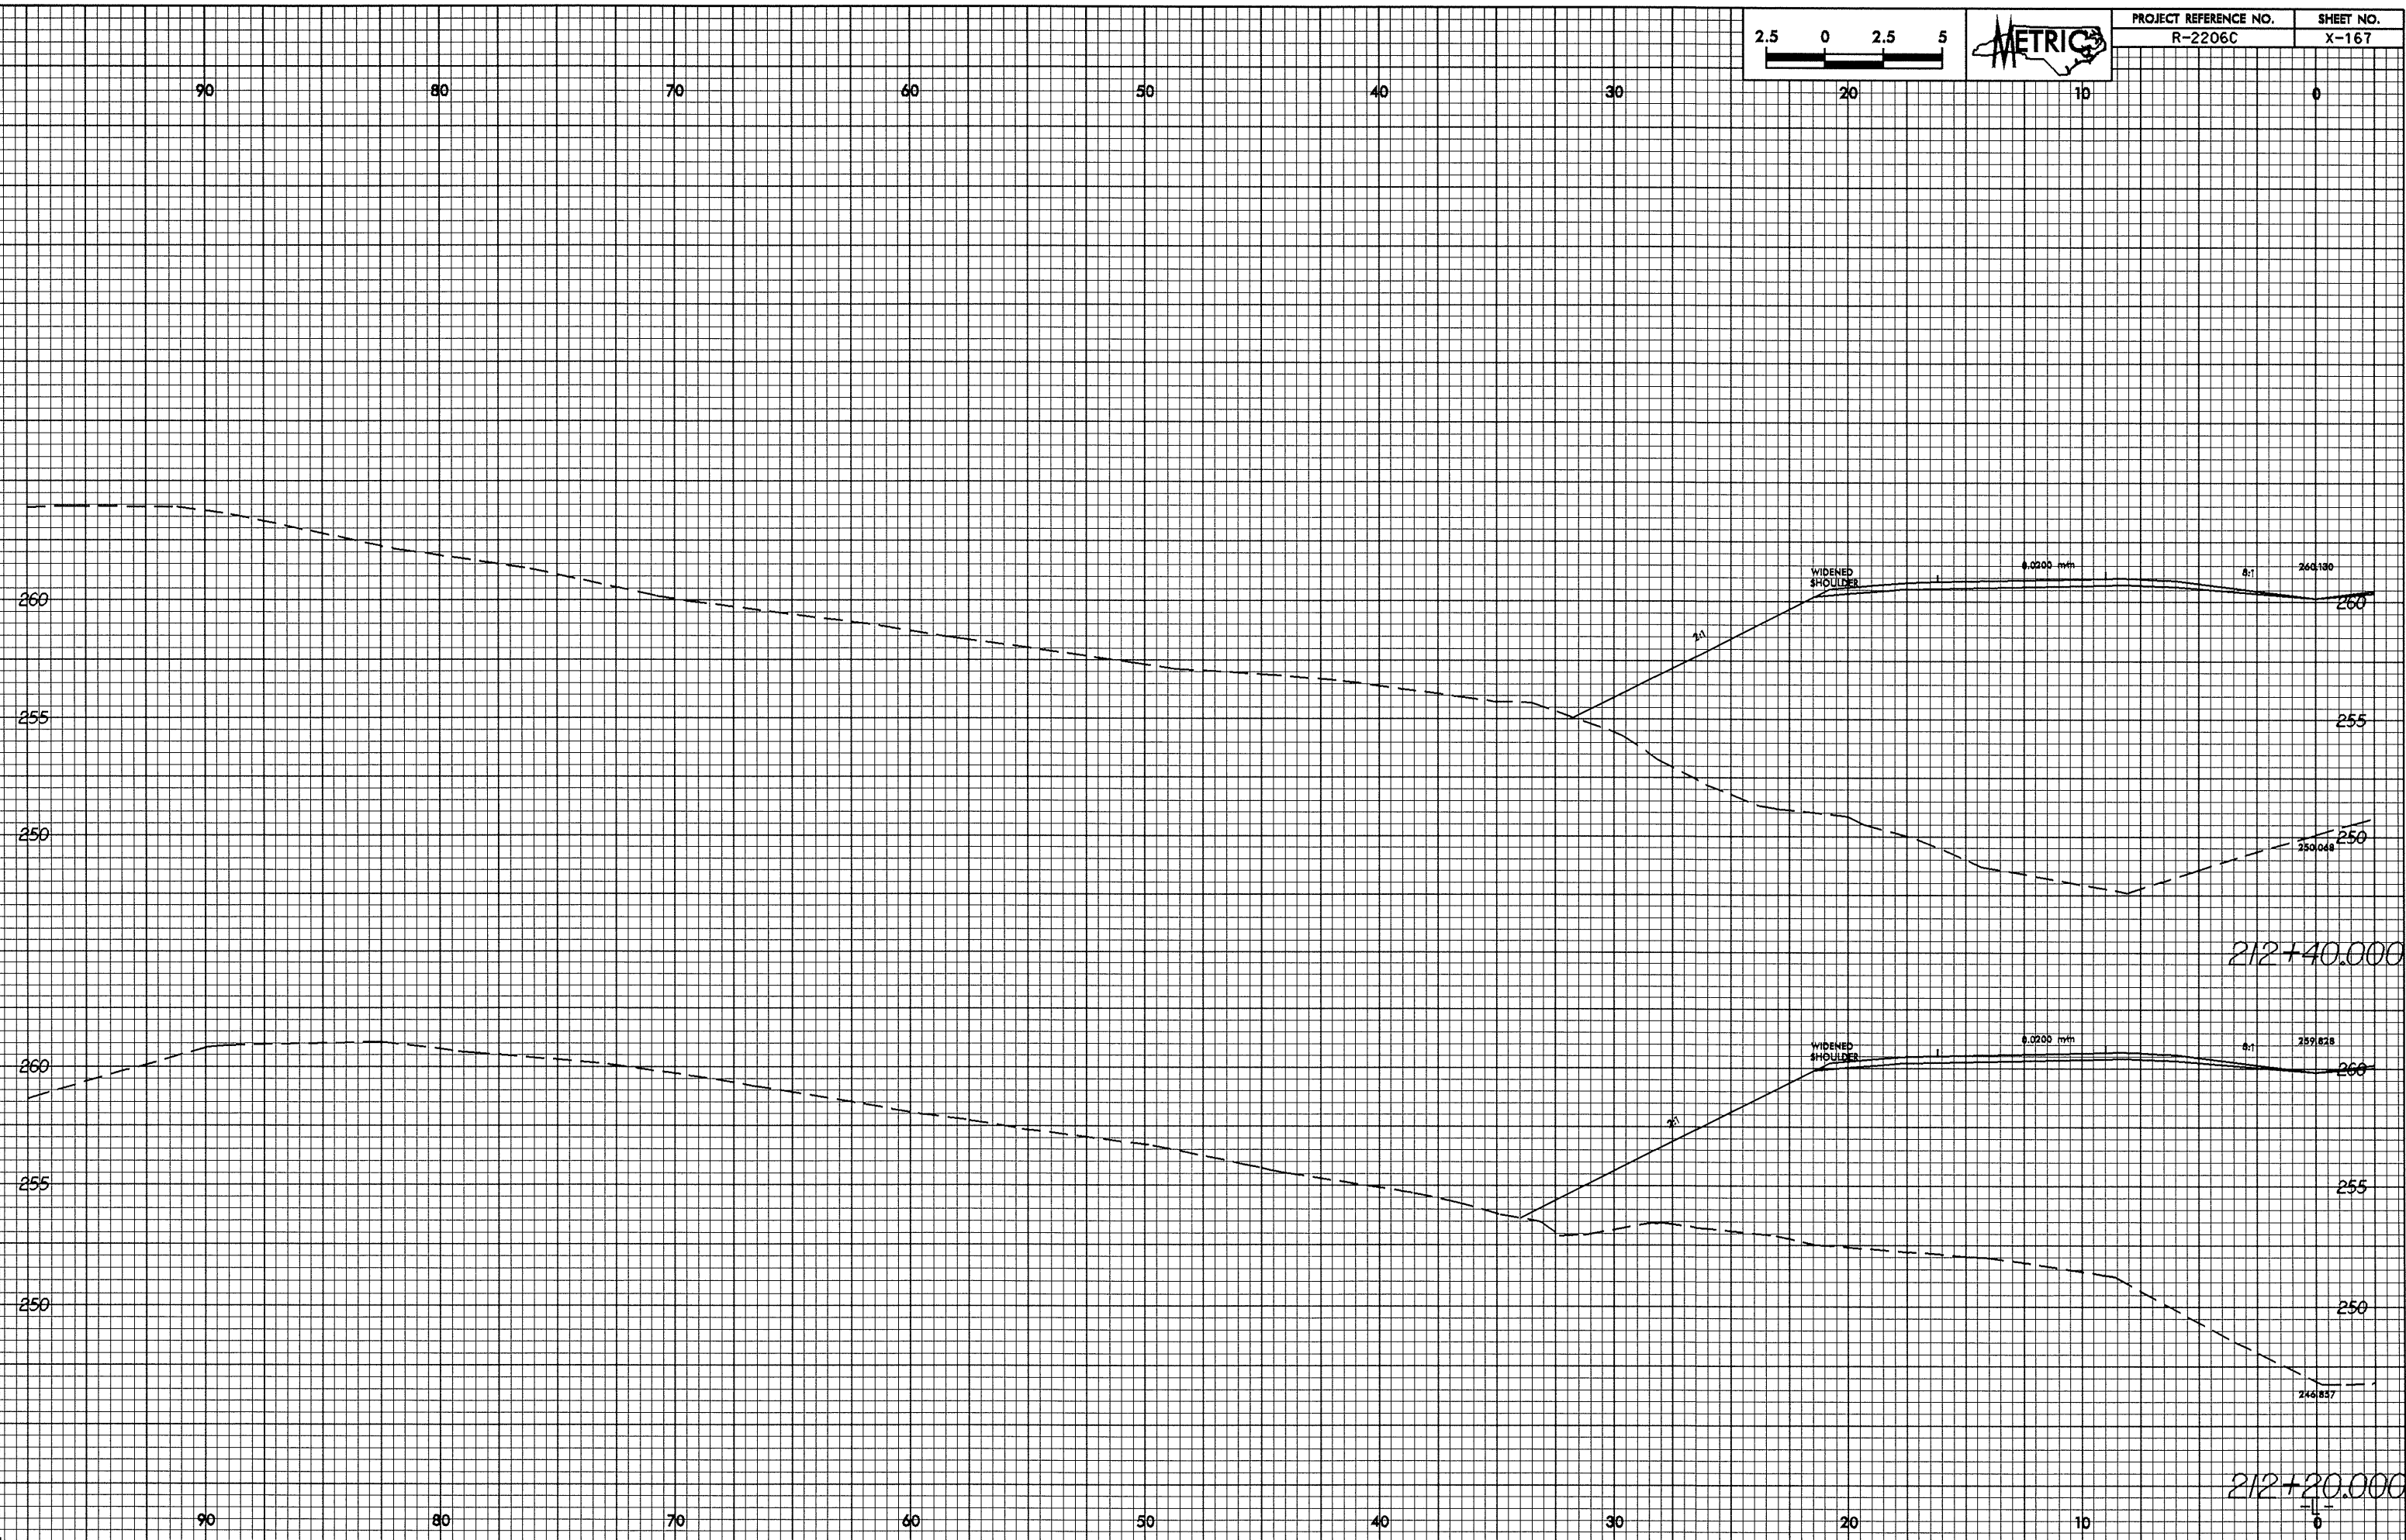

28-NOV-2024 10:41:20 206c121.rpt
REC0011 AT 10/21/23 5:56