



0.25/25

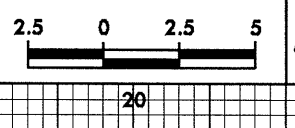

PROJECT REFERENCE NO.	SHEET NO.
R-2206C	X-166

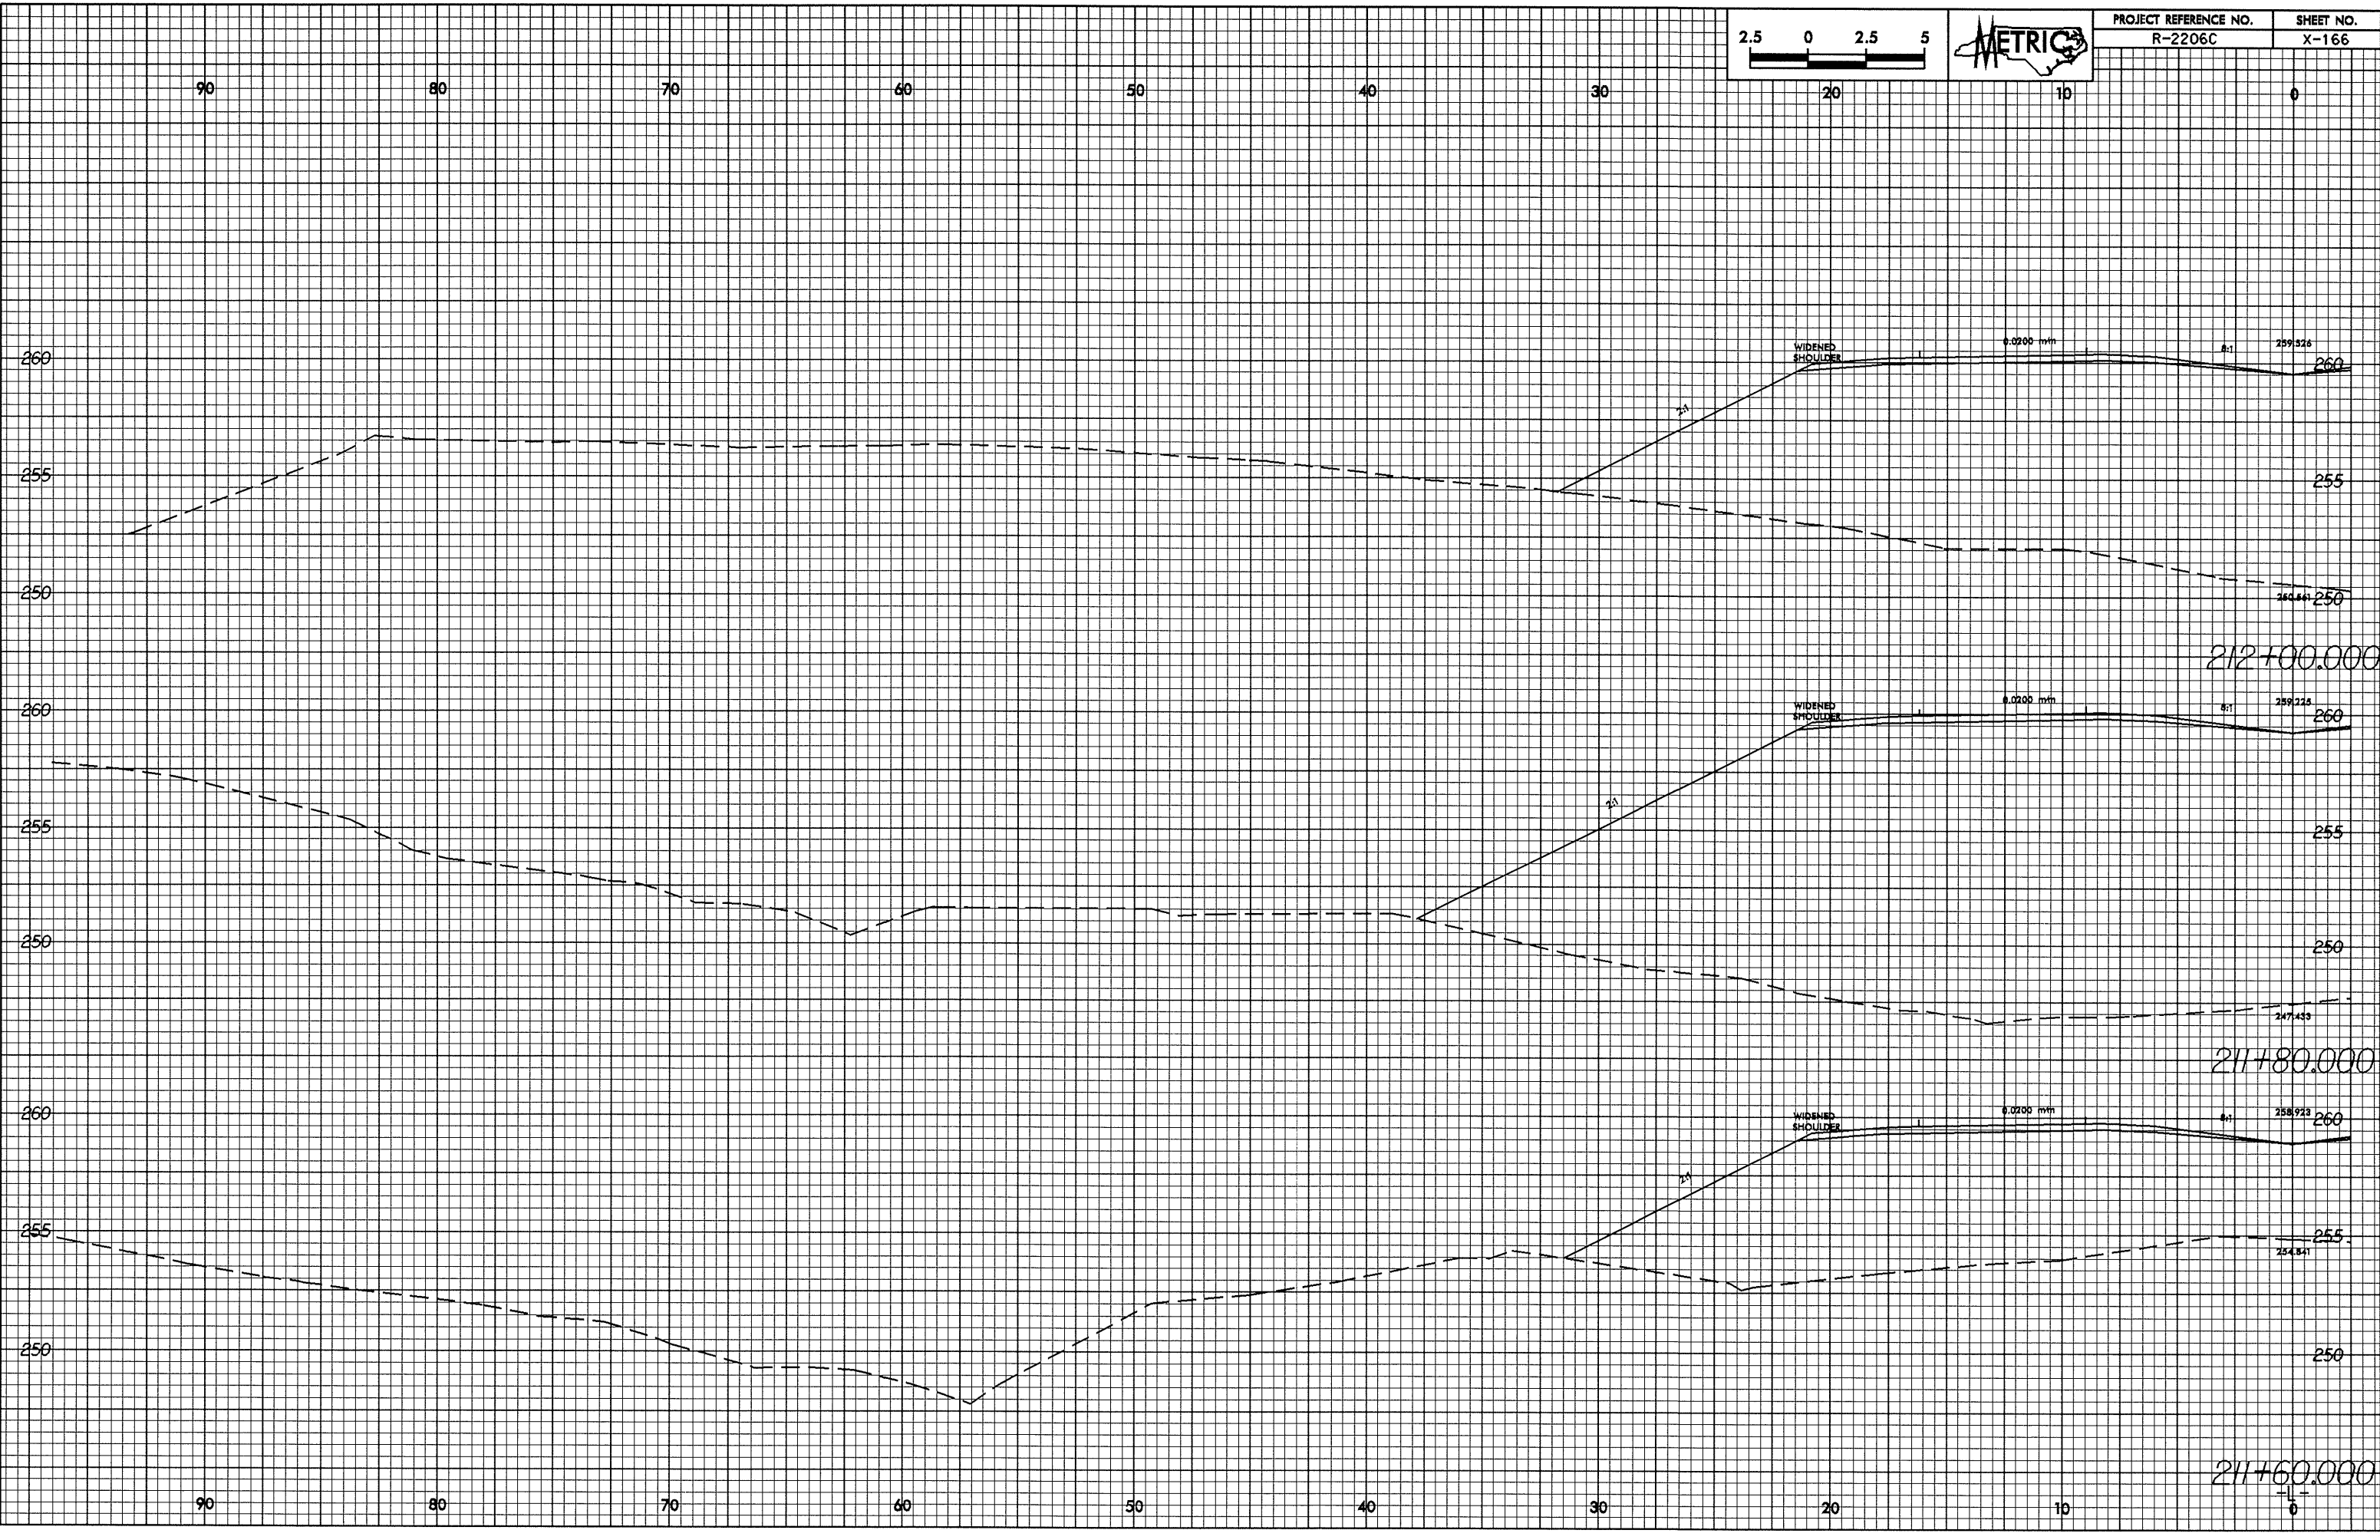

212+00.000

211+80.000

211+60.000

20-1417-2004 10.00
R-2206C-111-001