



10/25/08

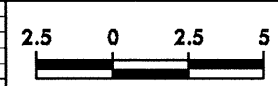

PROJECT REFERENCE NO. R-2206C	SHEET NO. X-162
----------------------------------	--------------------

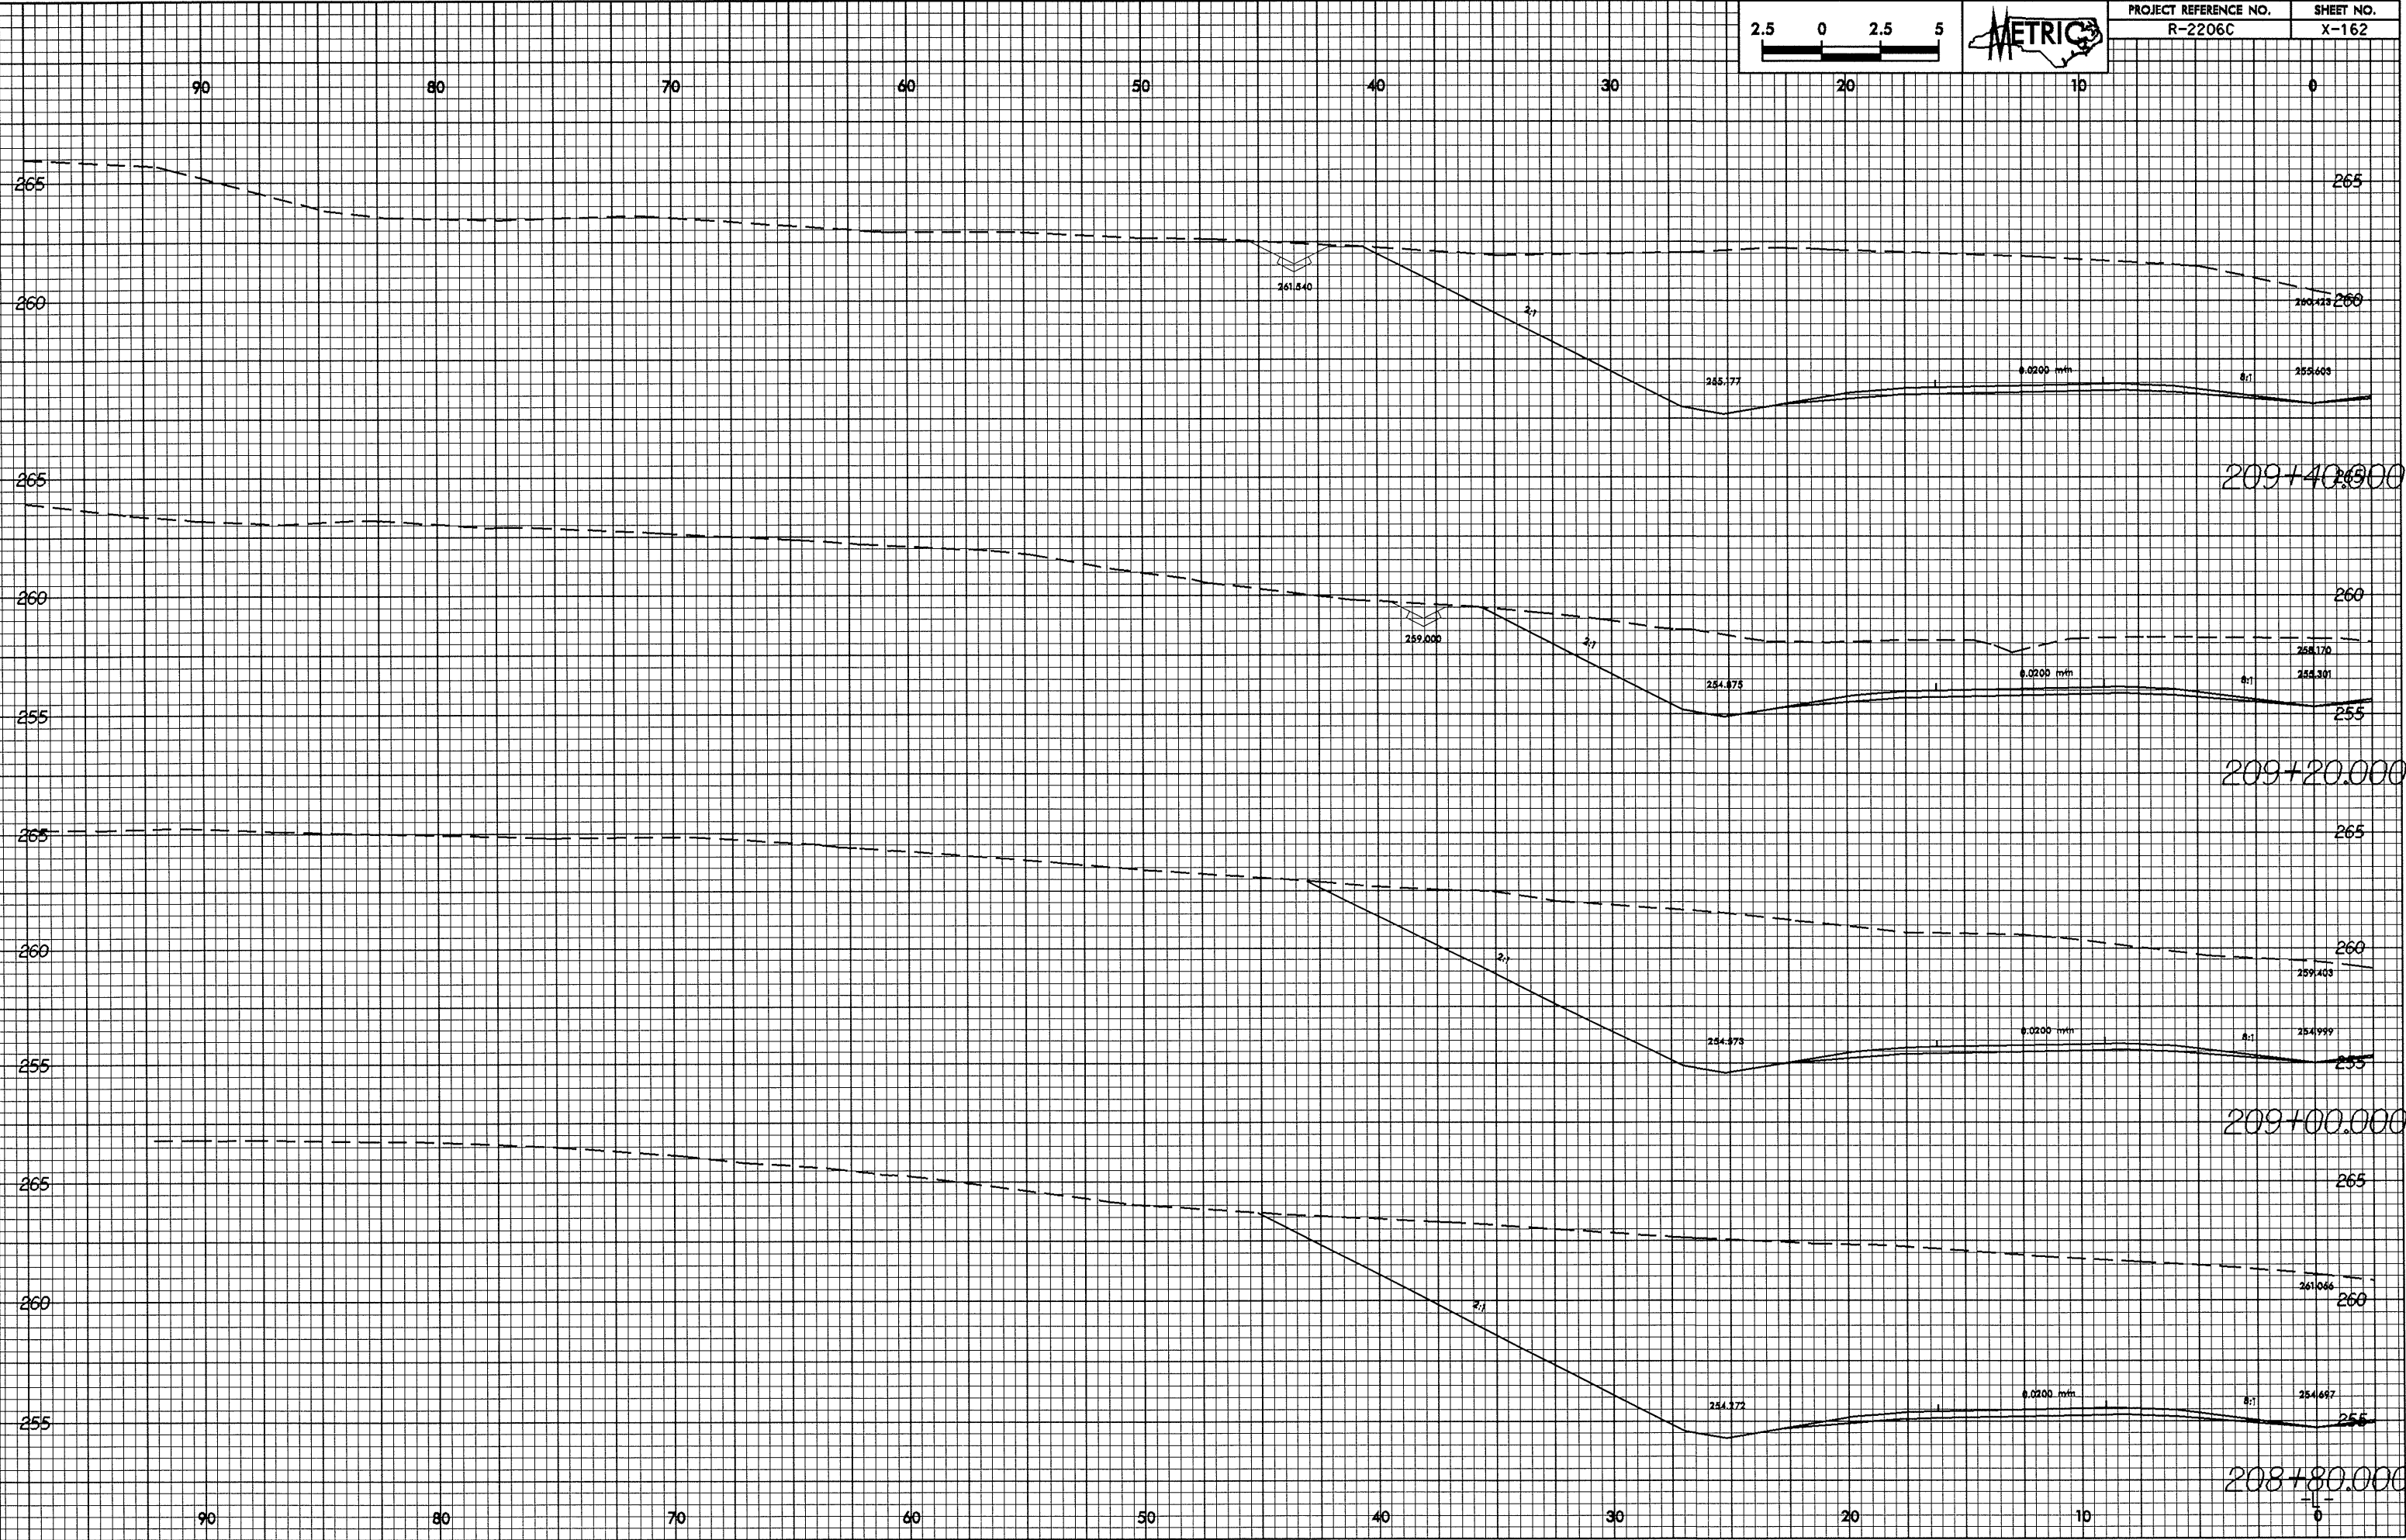

28-Nov-2004 10:35
R2206C111.dwg