



0.025:1

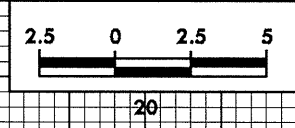

PROJECT REFERENCE NO. R-2206C	SHEET NO. X-158
----------------------------------	--------------------

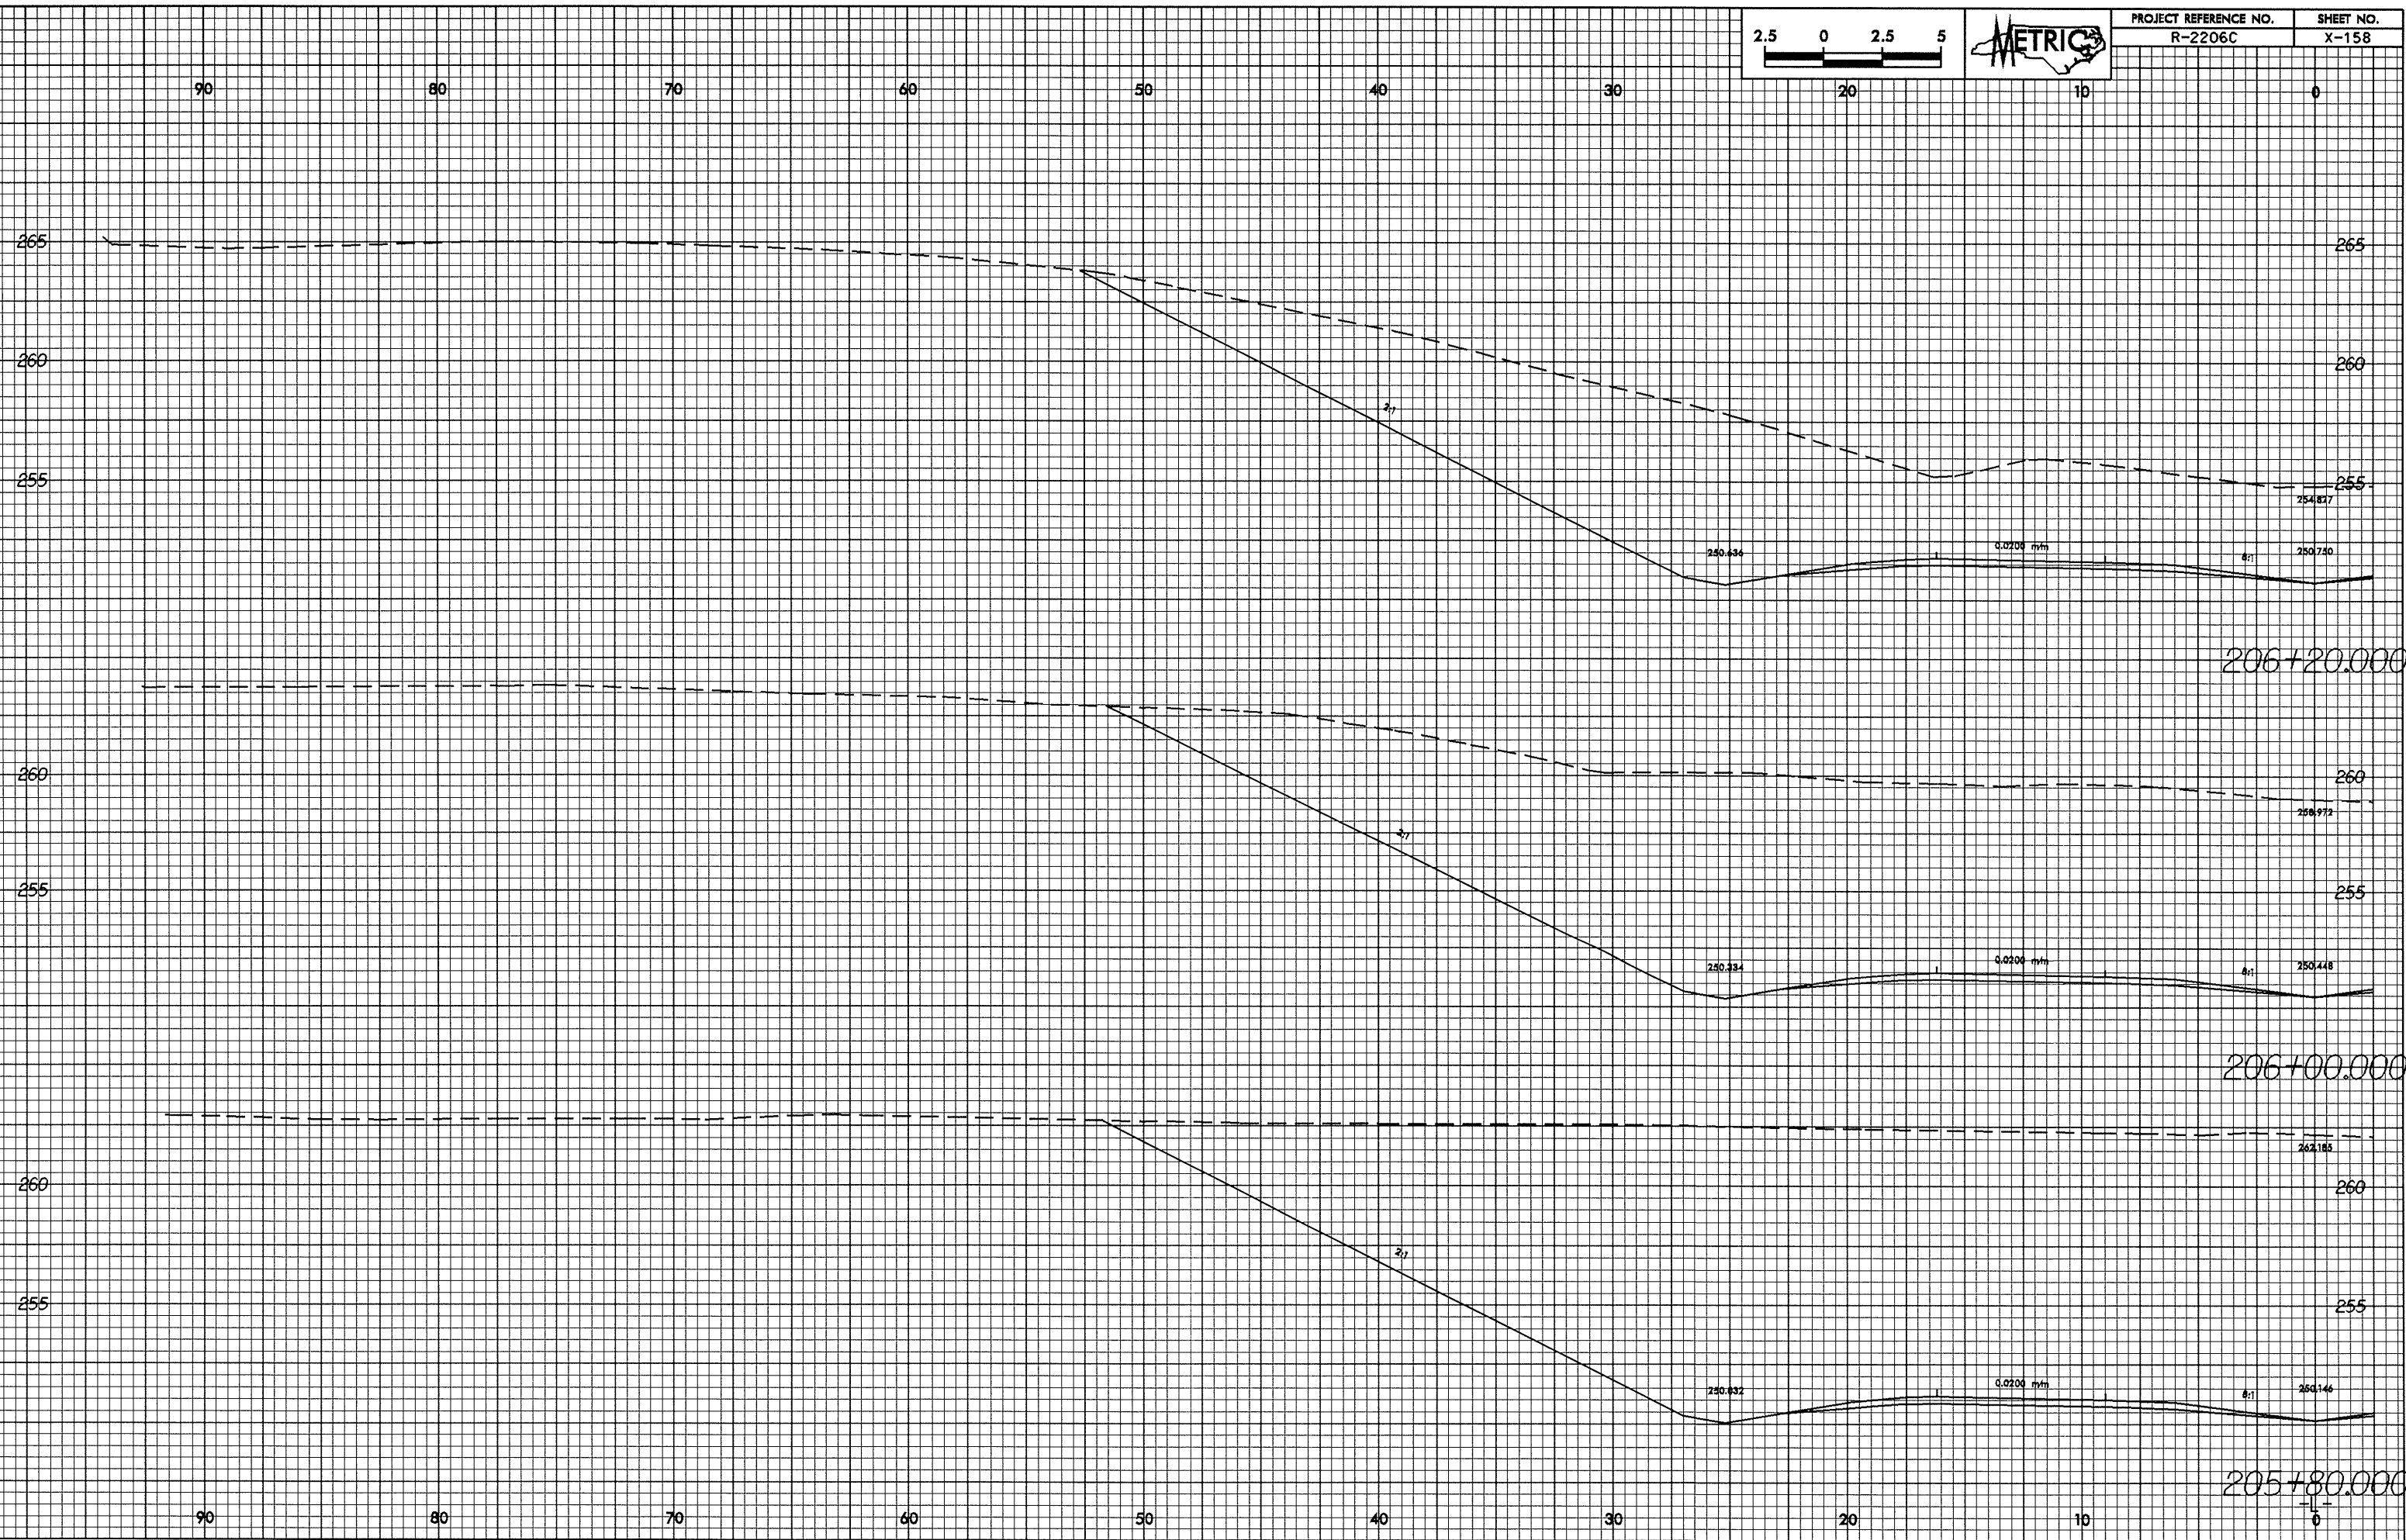

28-MAY-2004 18:35  
REGD-11 AT 10272.356