



0.25/25

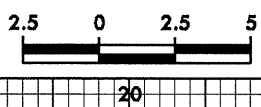

PROJECT REFERENCE NO. R-2206C	SHEET NO. X-155
----------------------------------	--------------------

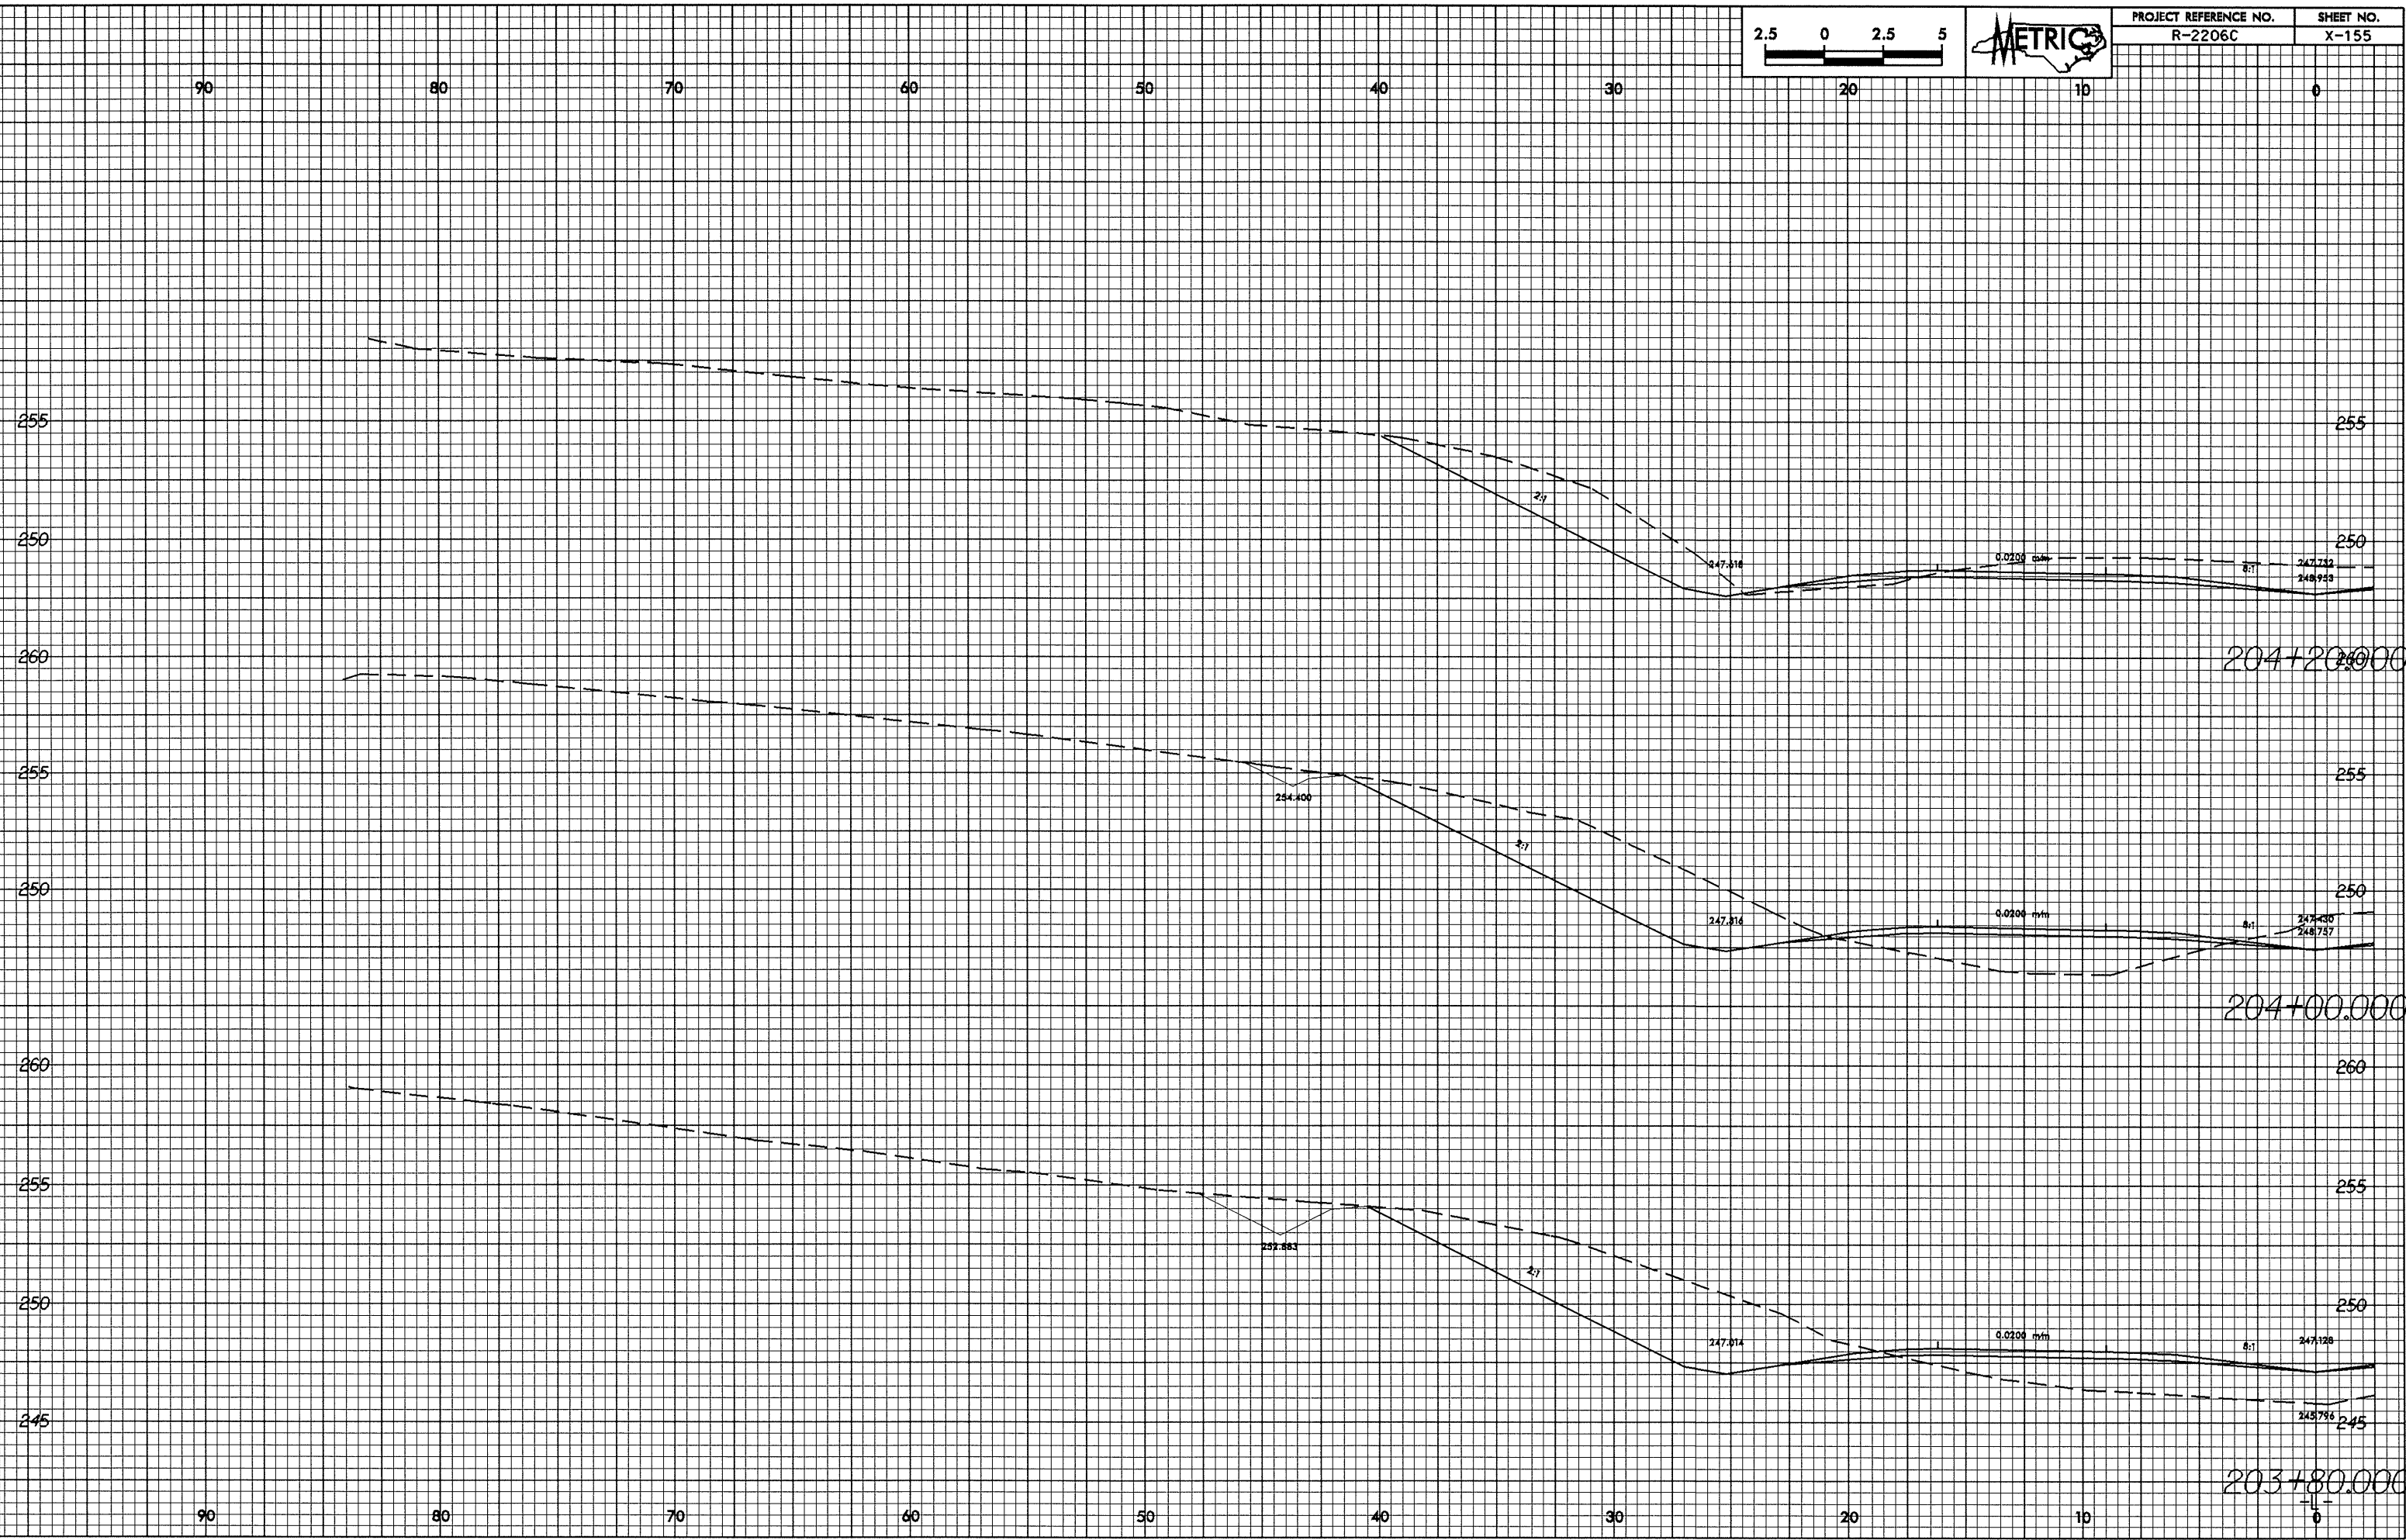

28-MAY-2004 10:35
REC0011 at 102713.36