



07/26/08

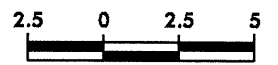

PROJECT REFERENCE NO. R-2206C	SHEET NO. X-152
----------------------------------	--------------------

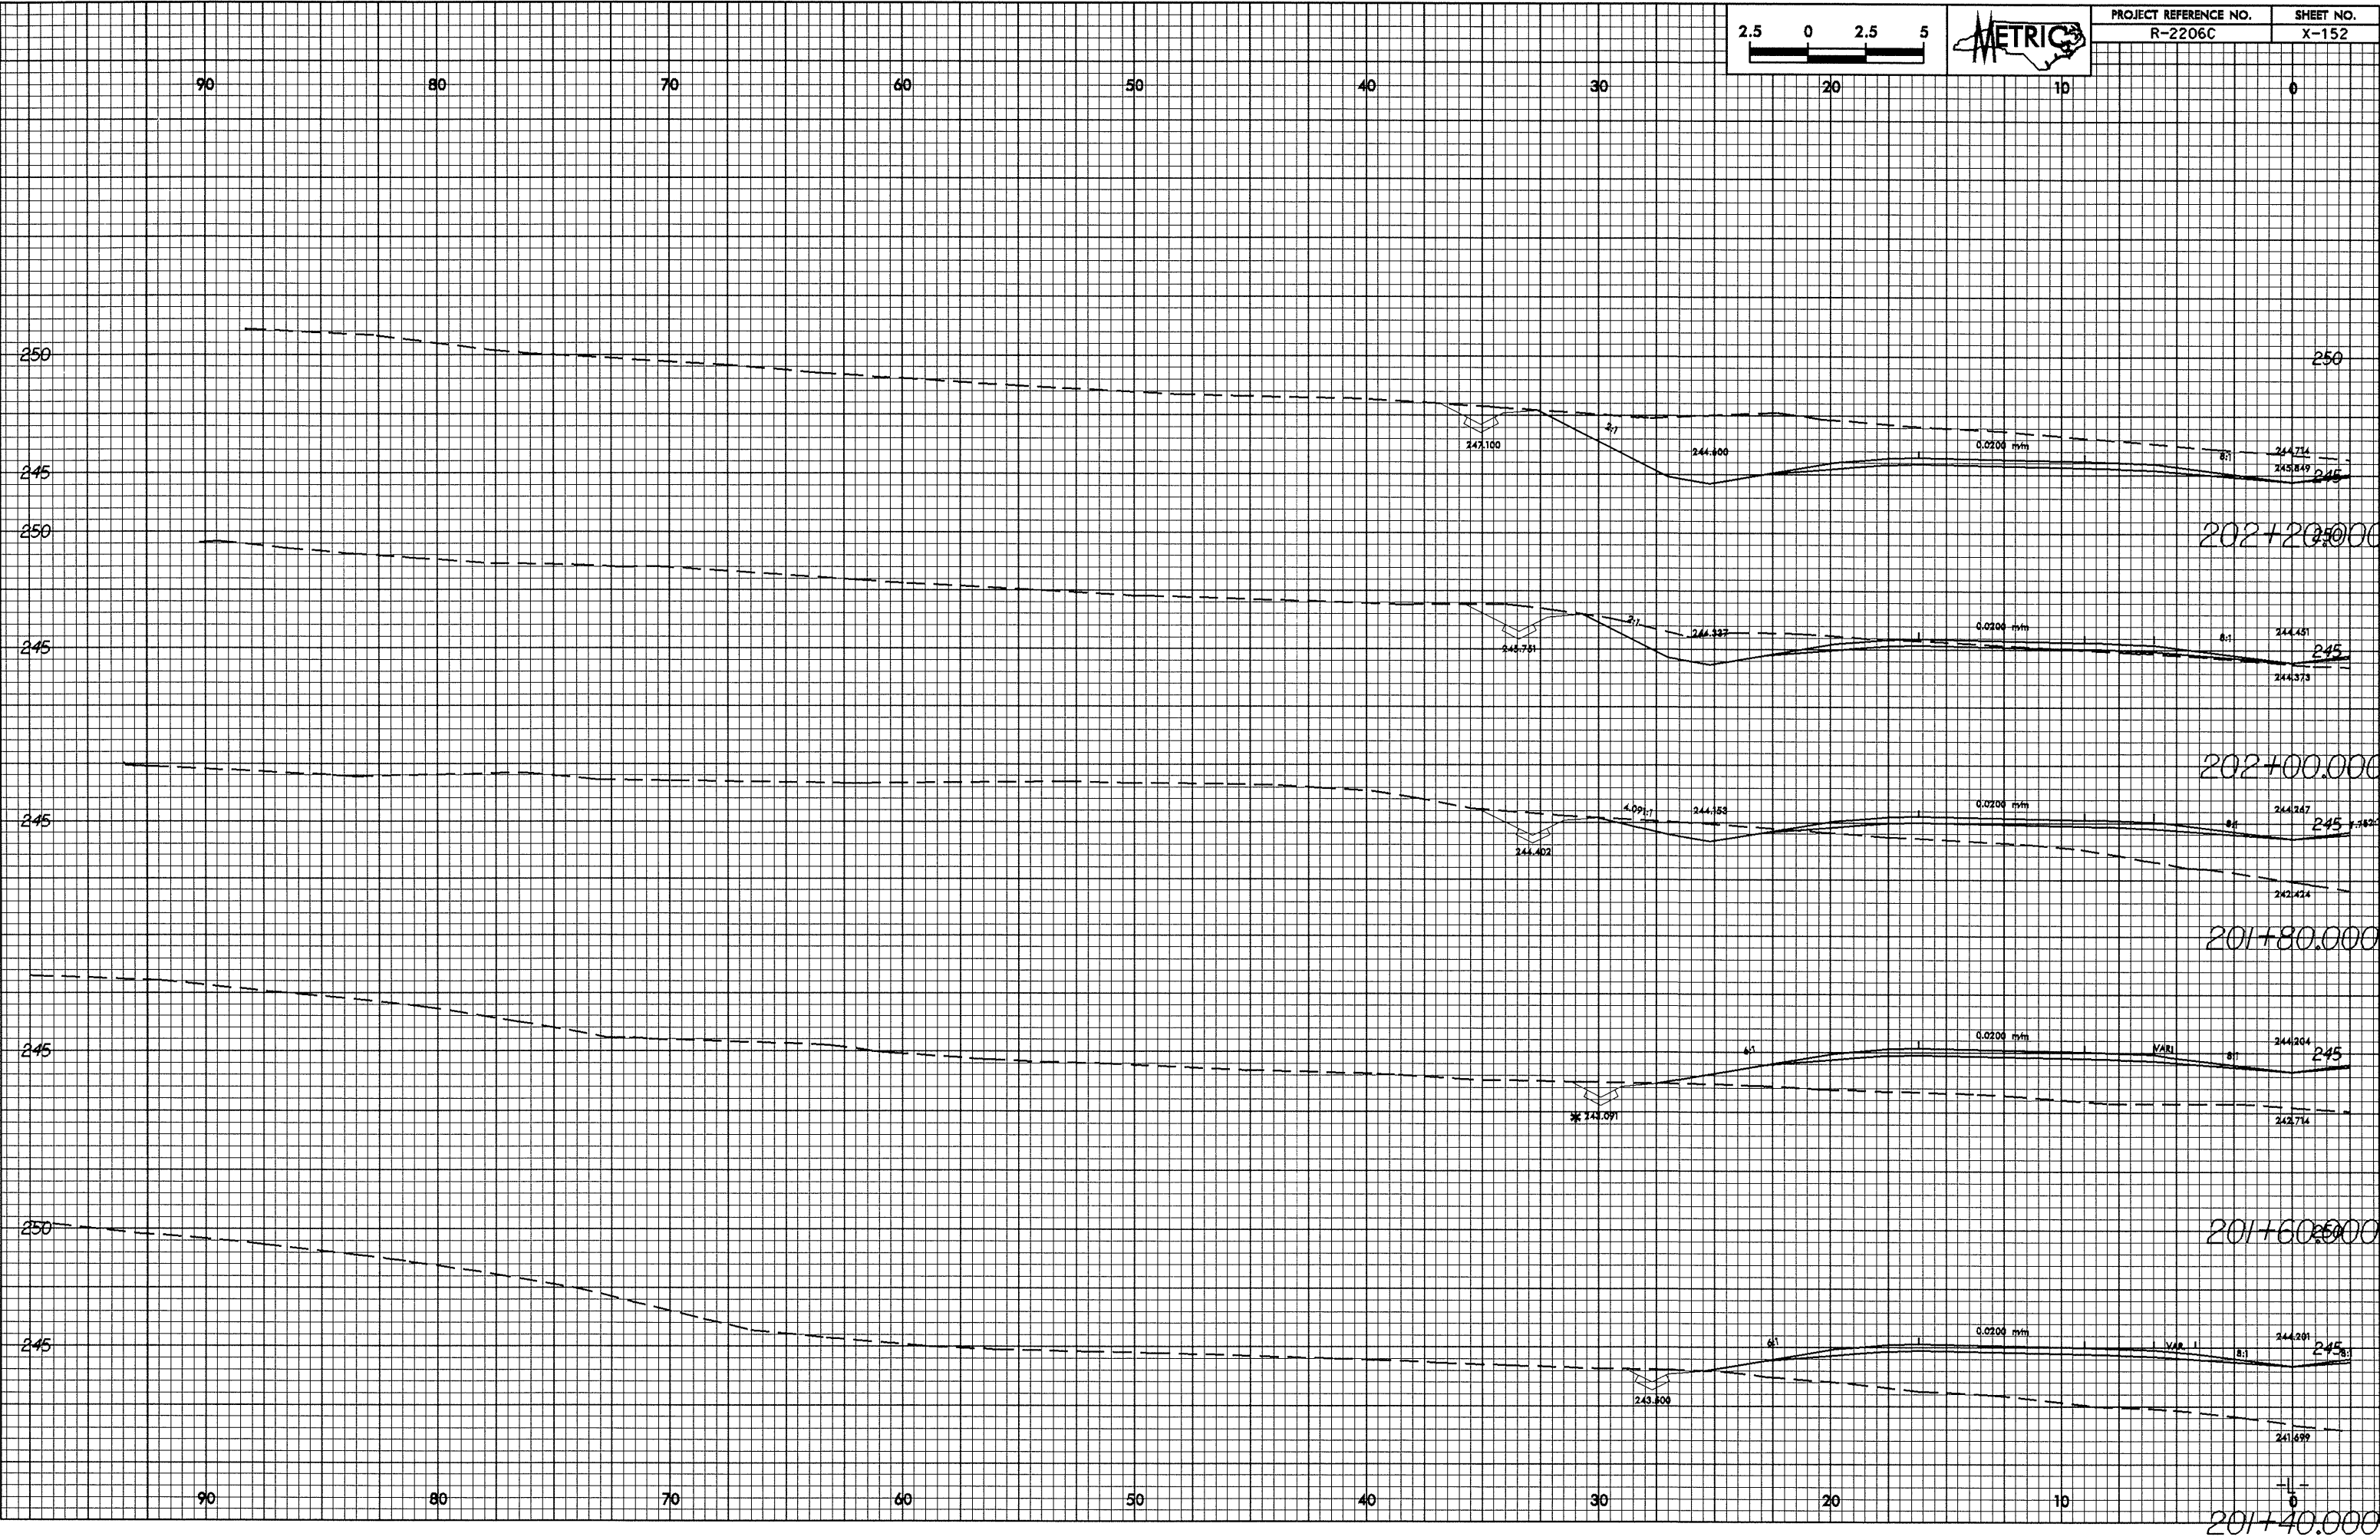

28-MAY-2008 10:24 AM
REG0011 at R0272306

201+40.000