



20-MAY-2004 10:32  
REC011 at 10272366  
0.25/0.25

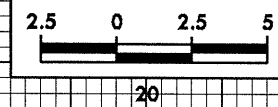

|                                  |                    |
|----------------------------------|--------------------|
| PROJECT REFERENCE NO.<br>R-2206C | SHEET NO.<br>X-149 |
|----------------------------------|--------------------|

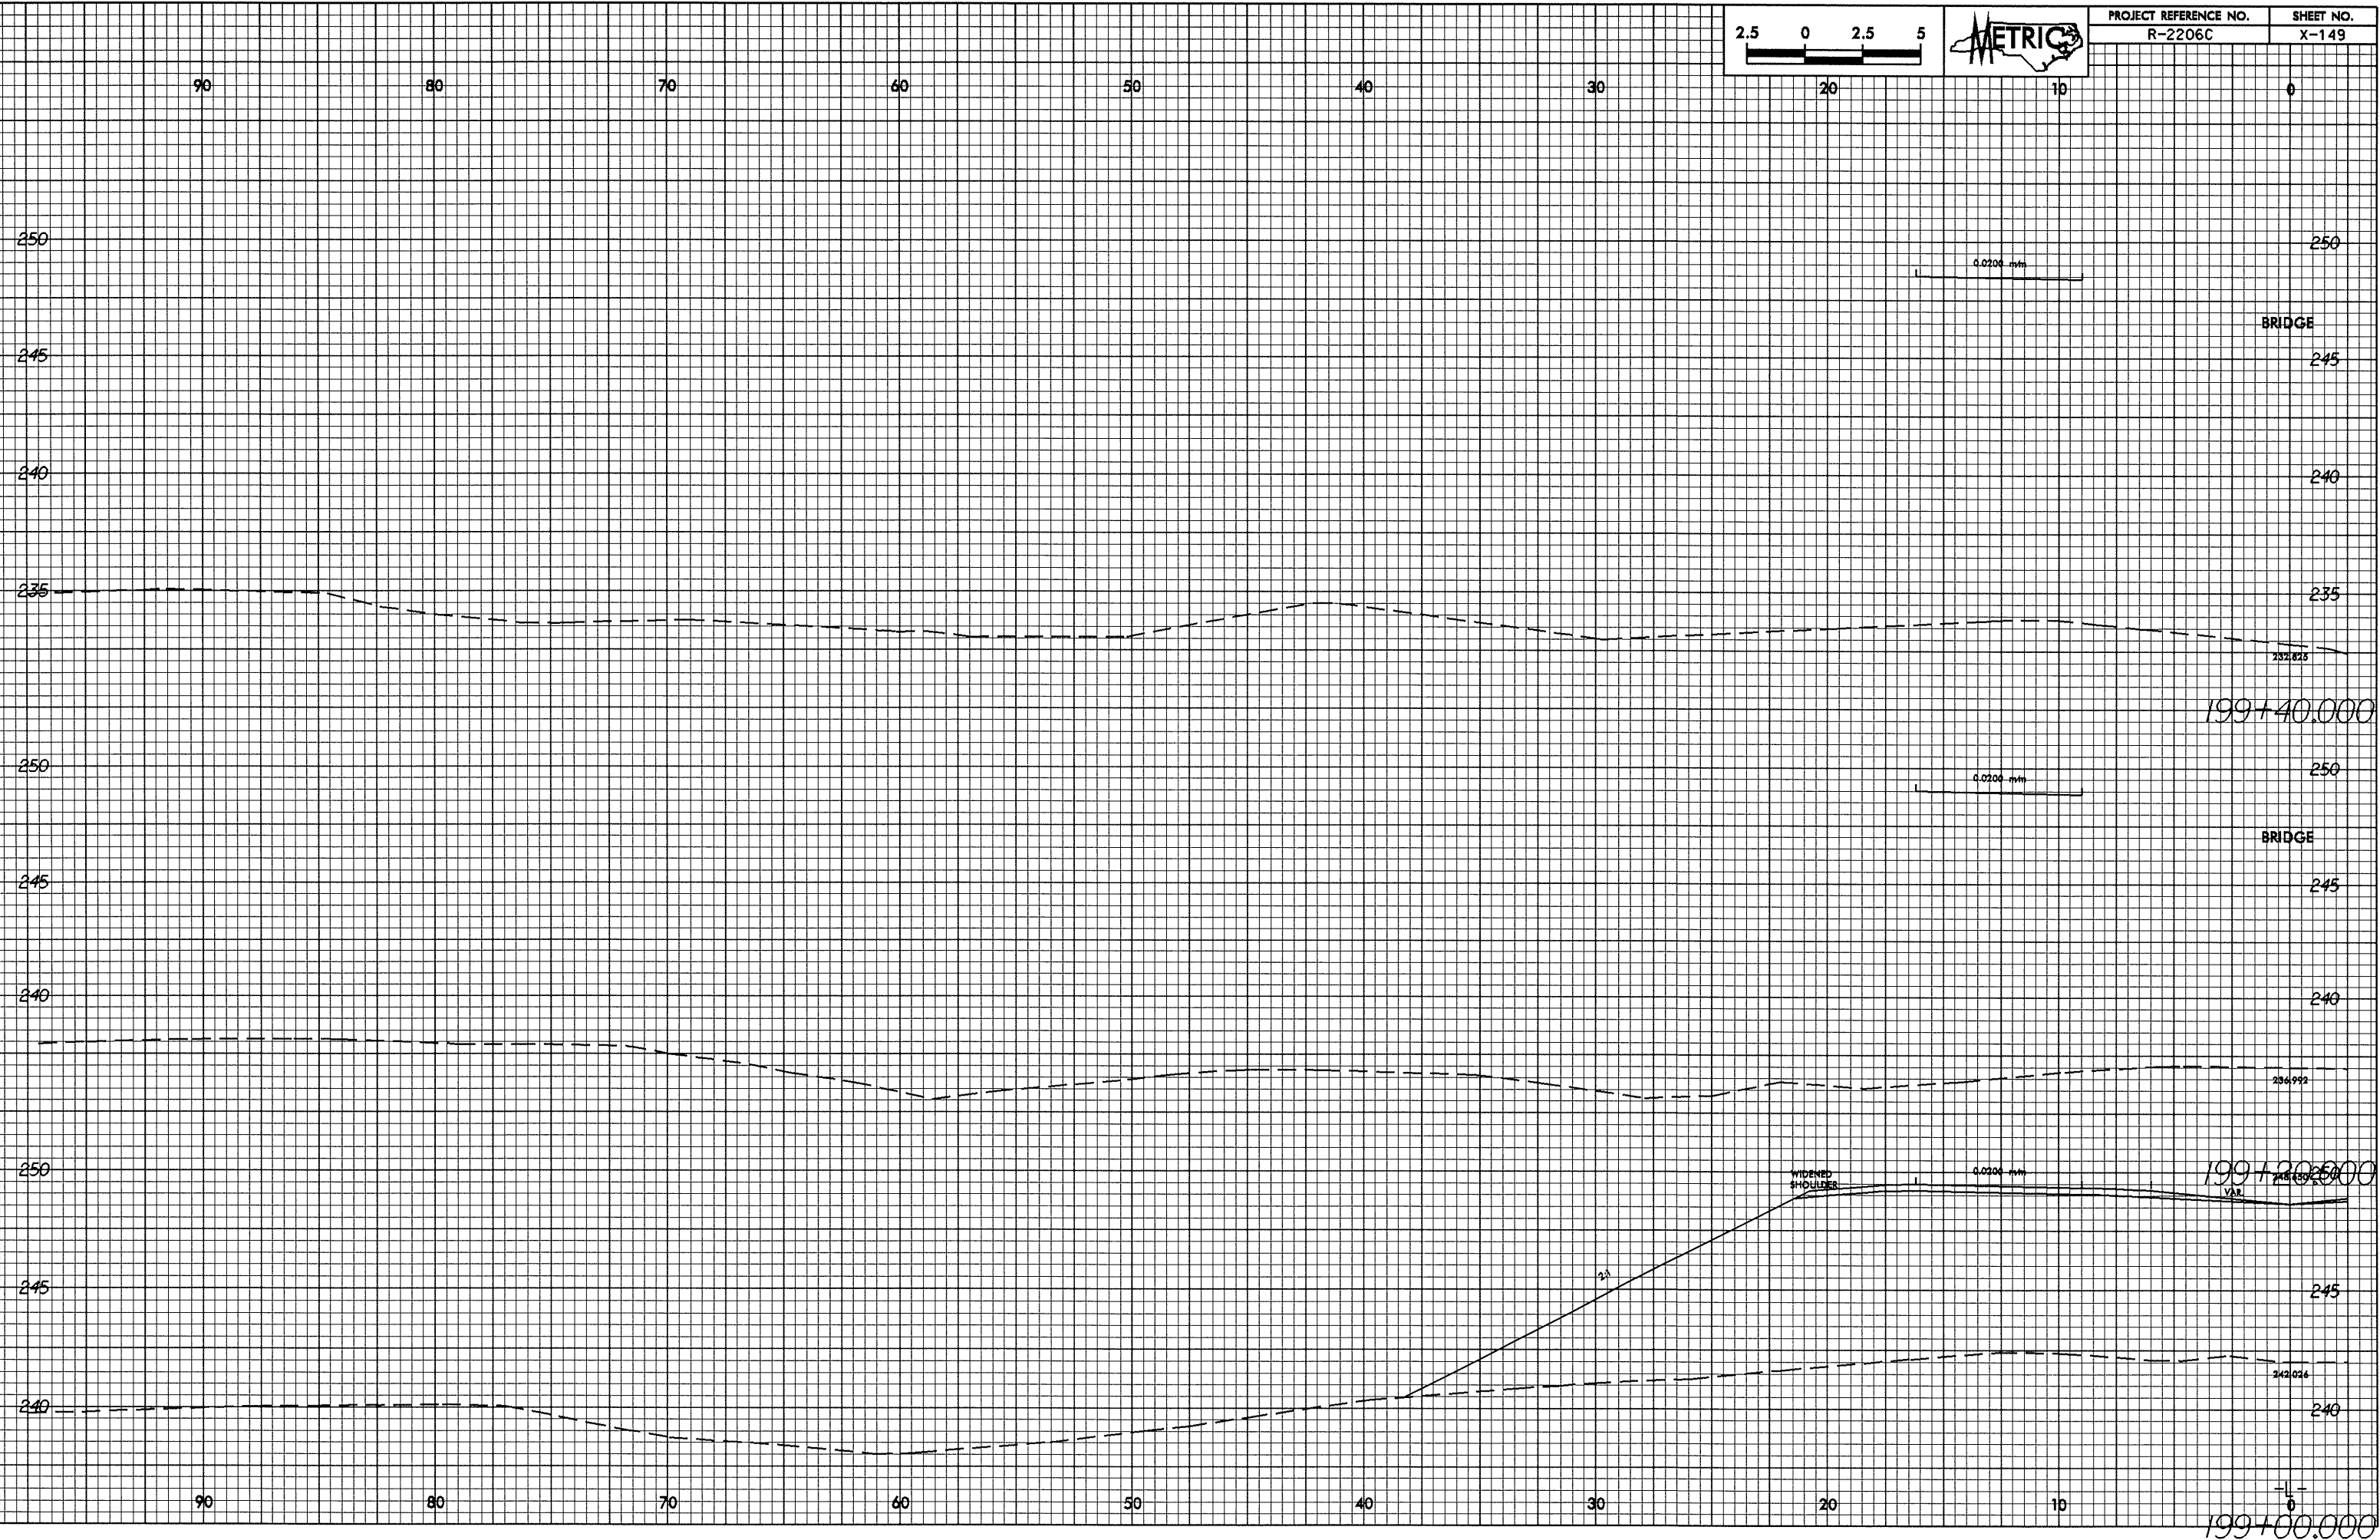

199+00.000