



10/26/08

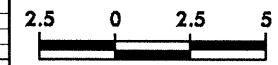

PROJECT REFERENCE NO. R-2206C	SHEET NO. X-145
----------------------------------	--------------------

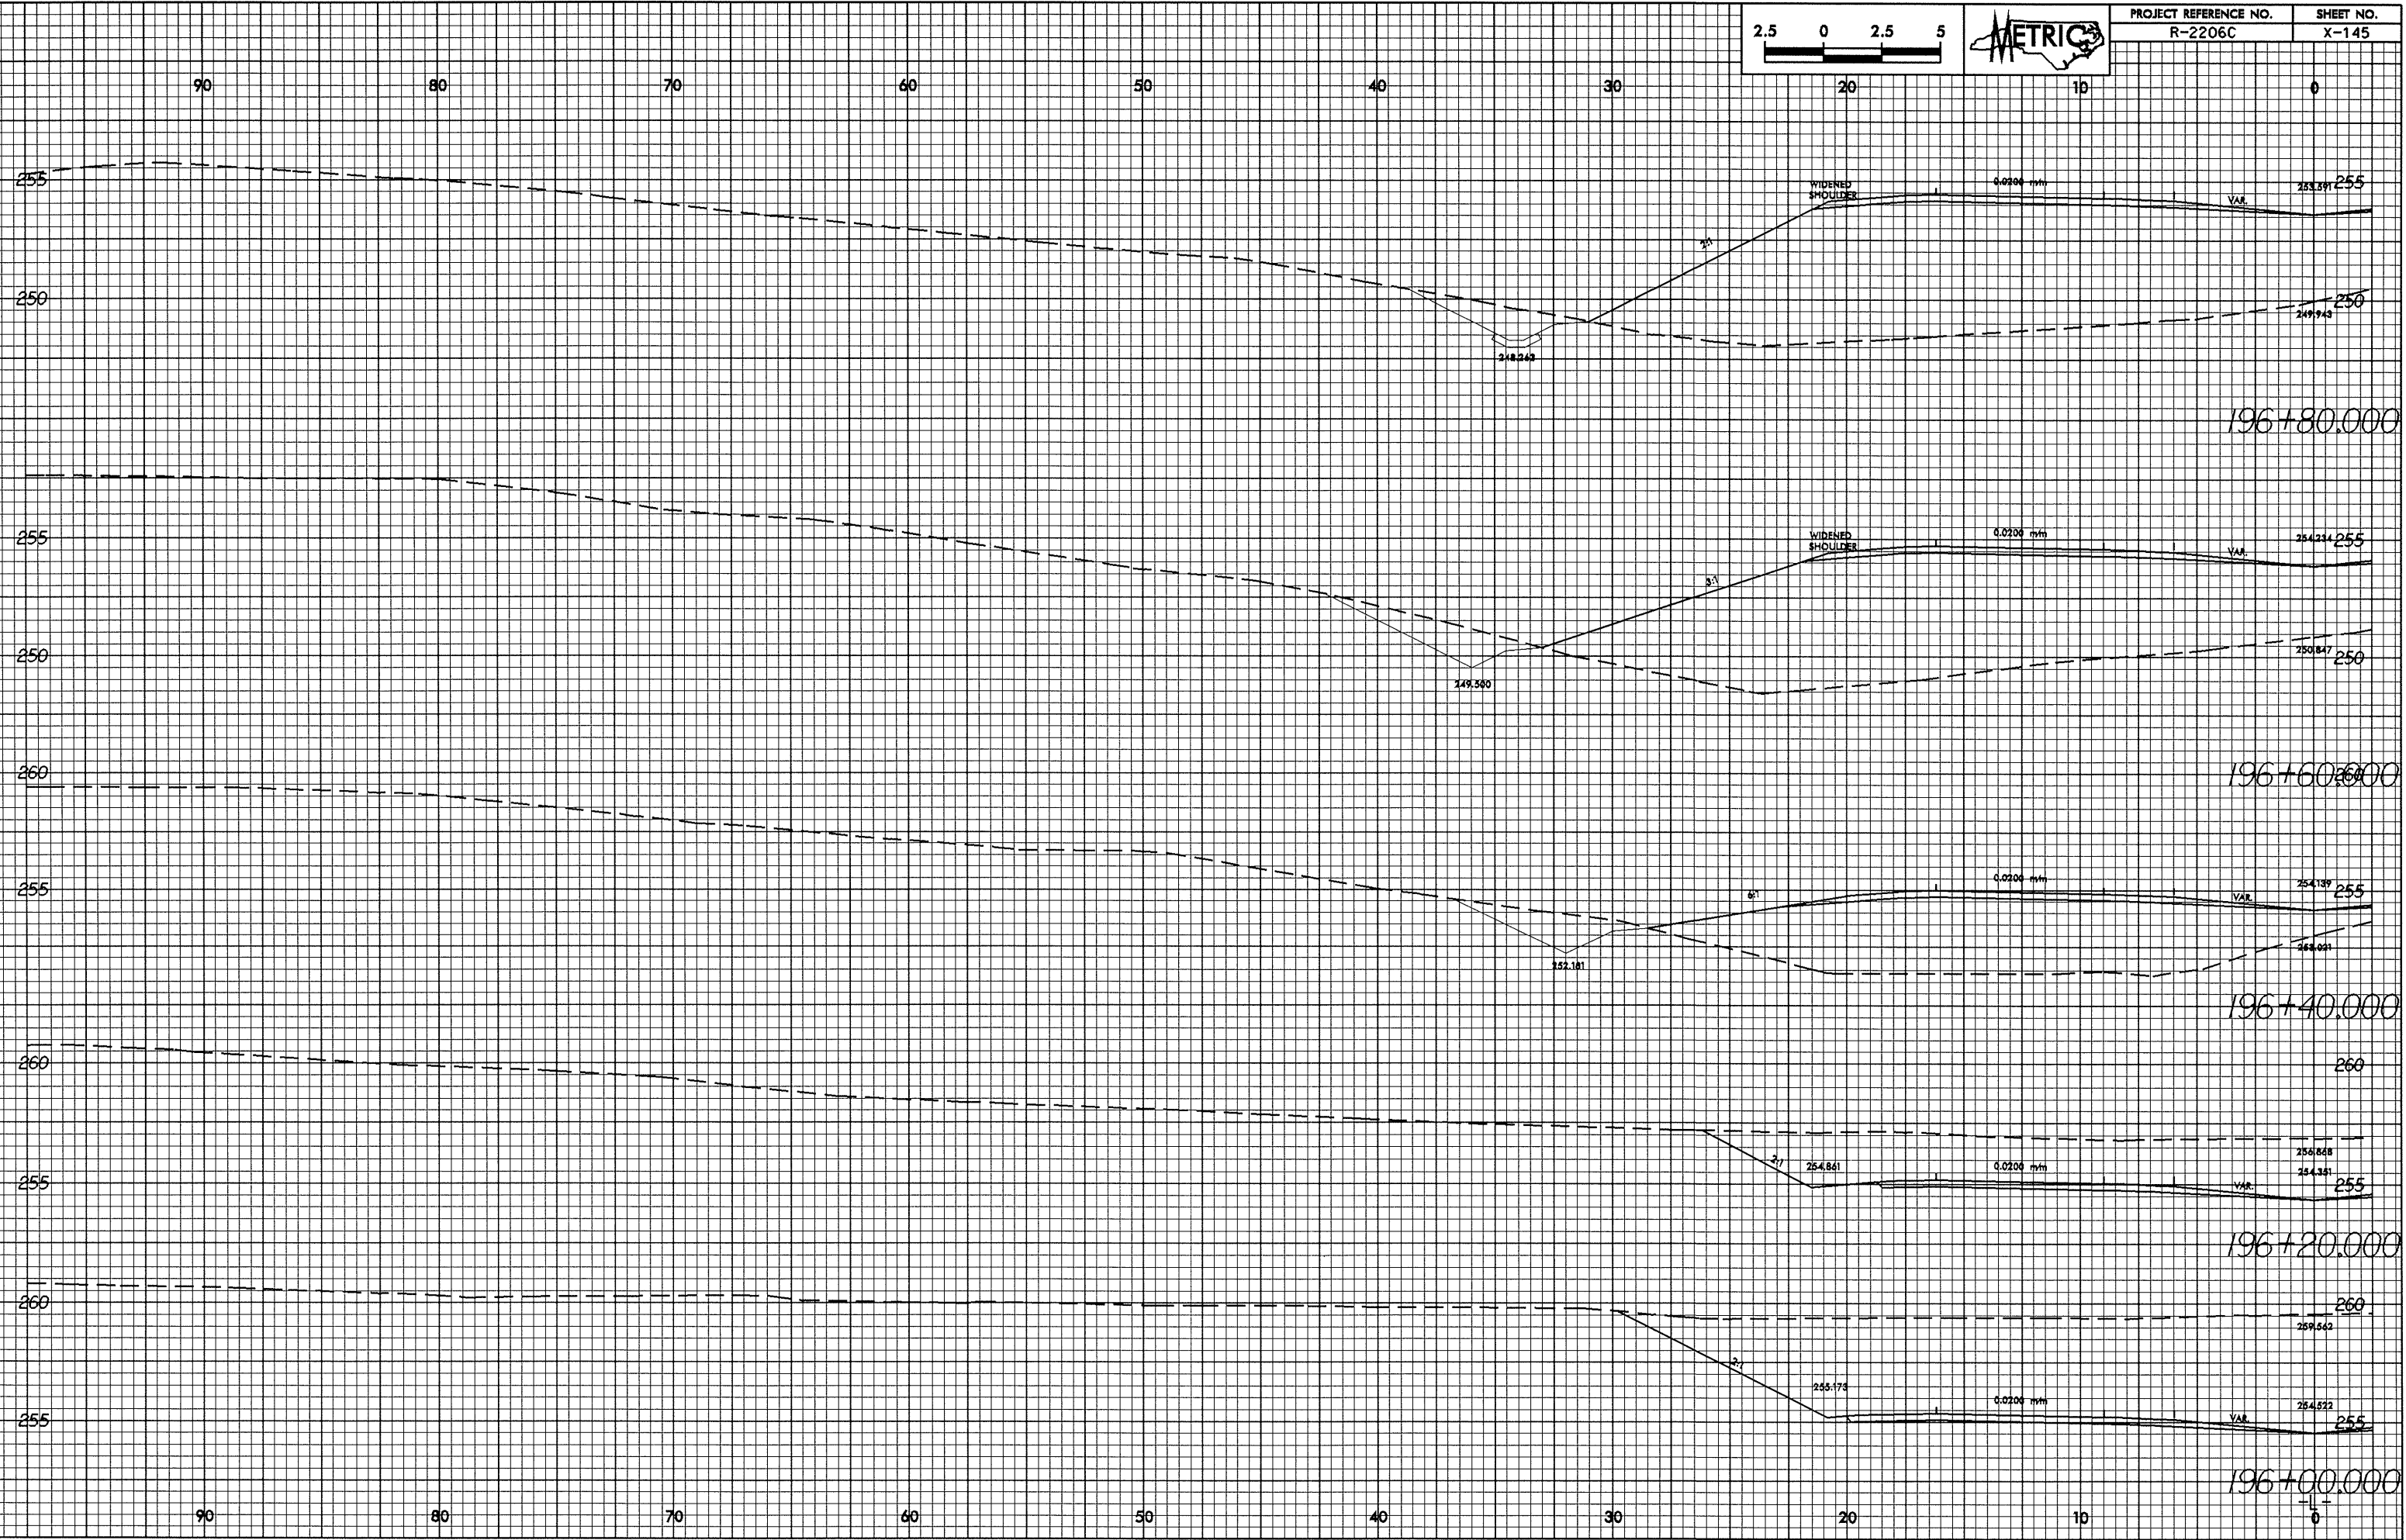

28-MAY-2004 10:38
REC'D at 10/26/08