
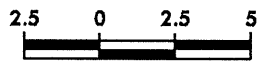


20-MAY-2004 10:23
PC0011 at 10272266

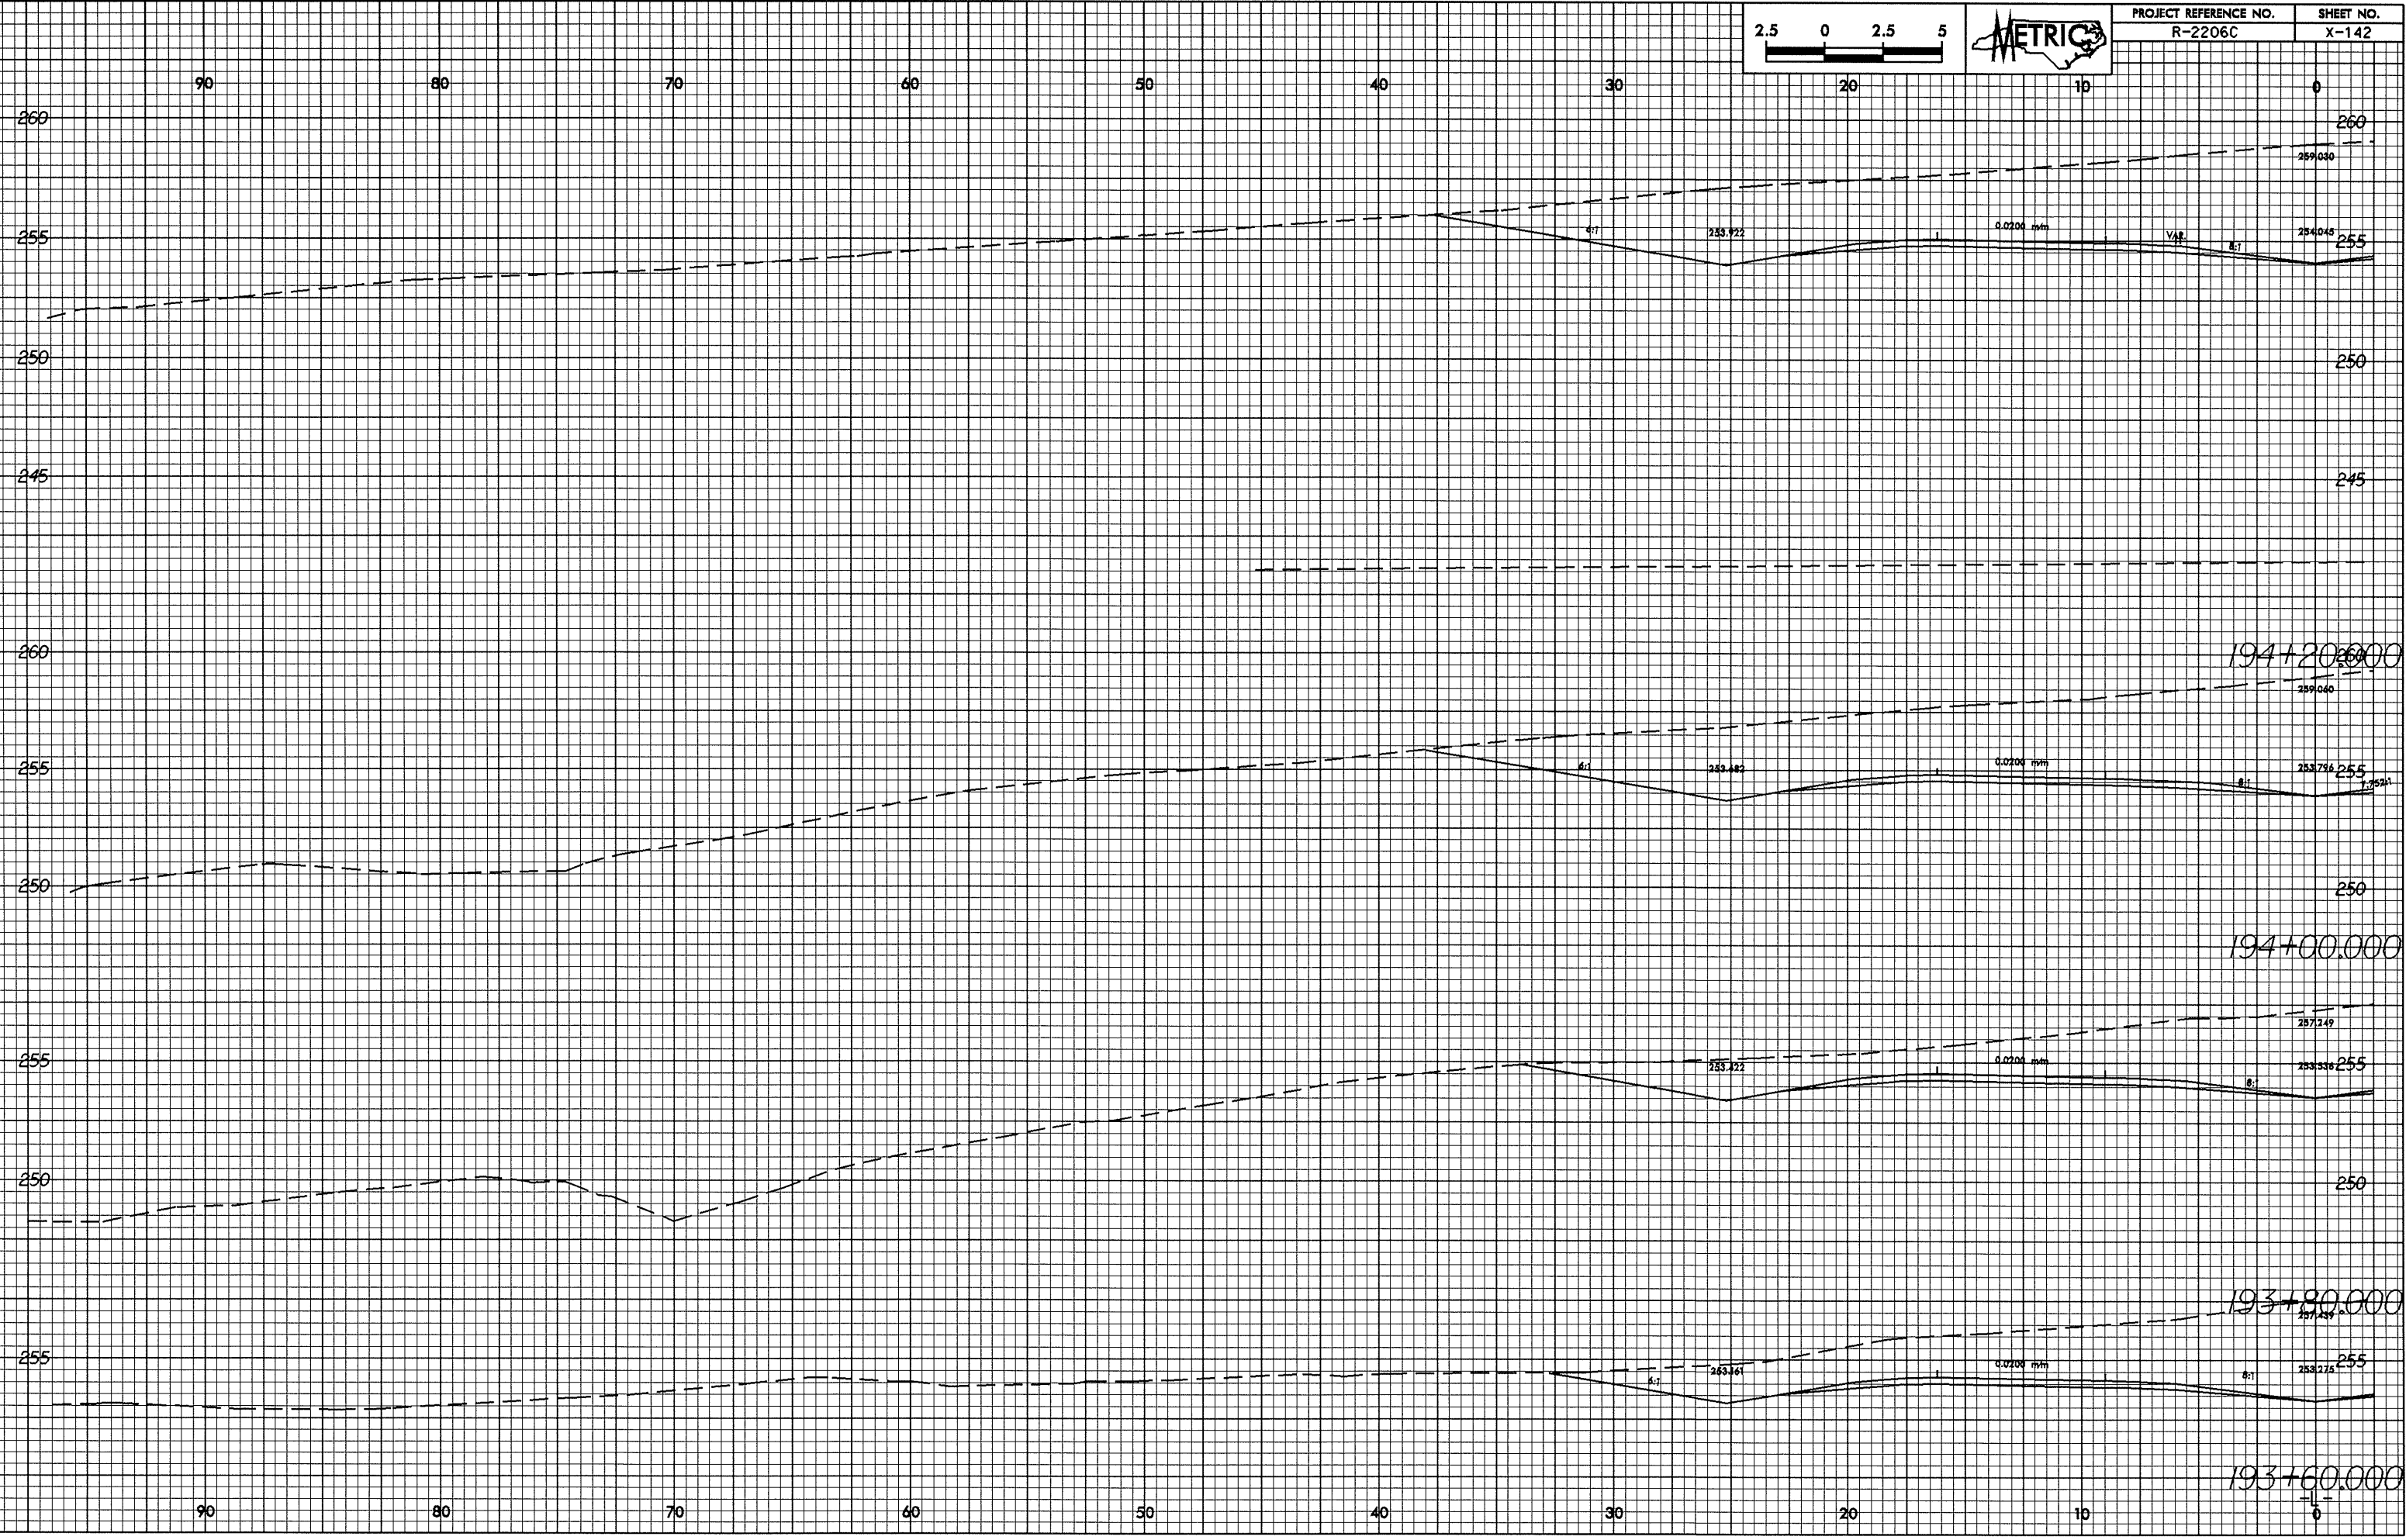

PROJECT REFERENCE NO. R-2206C	SHEET NO. X-142
----------------------------------	--------------------