

28-MAY-2004 10:22
PC00111 AT R22206C

90

80

70

60

50


40

30


20

10

0

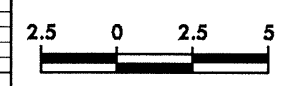

| | |
|----------------------------------|--------------------|
| PROJECT REFERENCE NO. R-2206C | SHEET NO. X-141 |
|----------------------------------|--------------------|

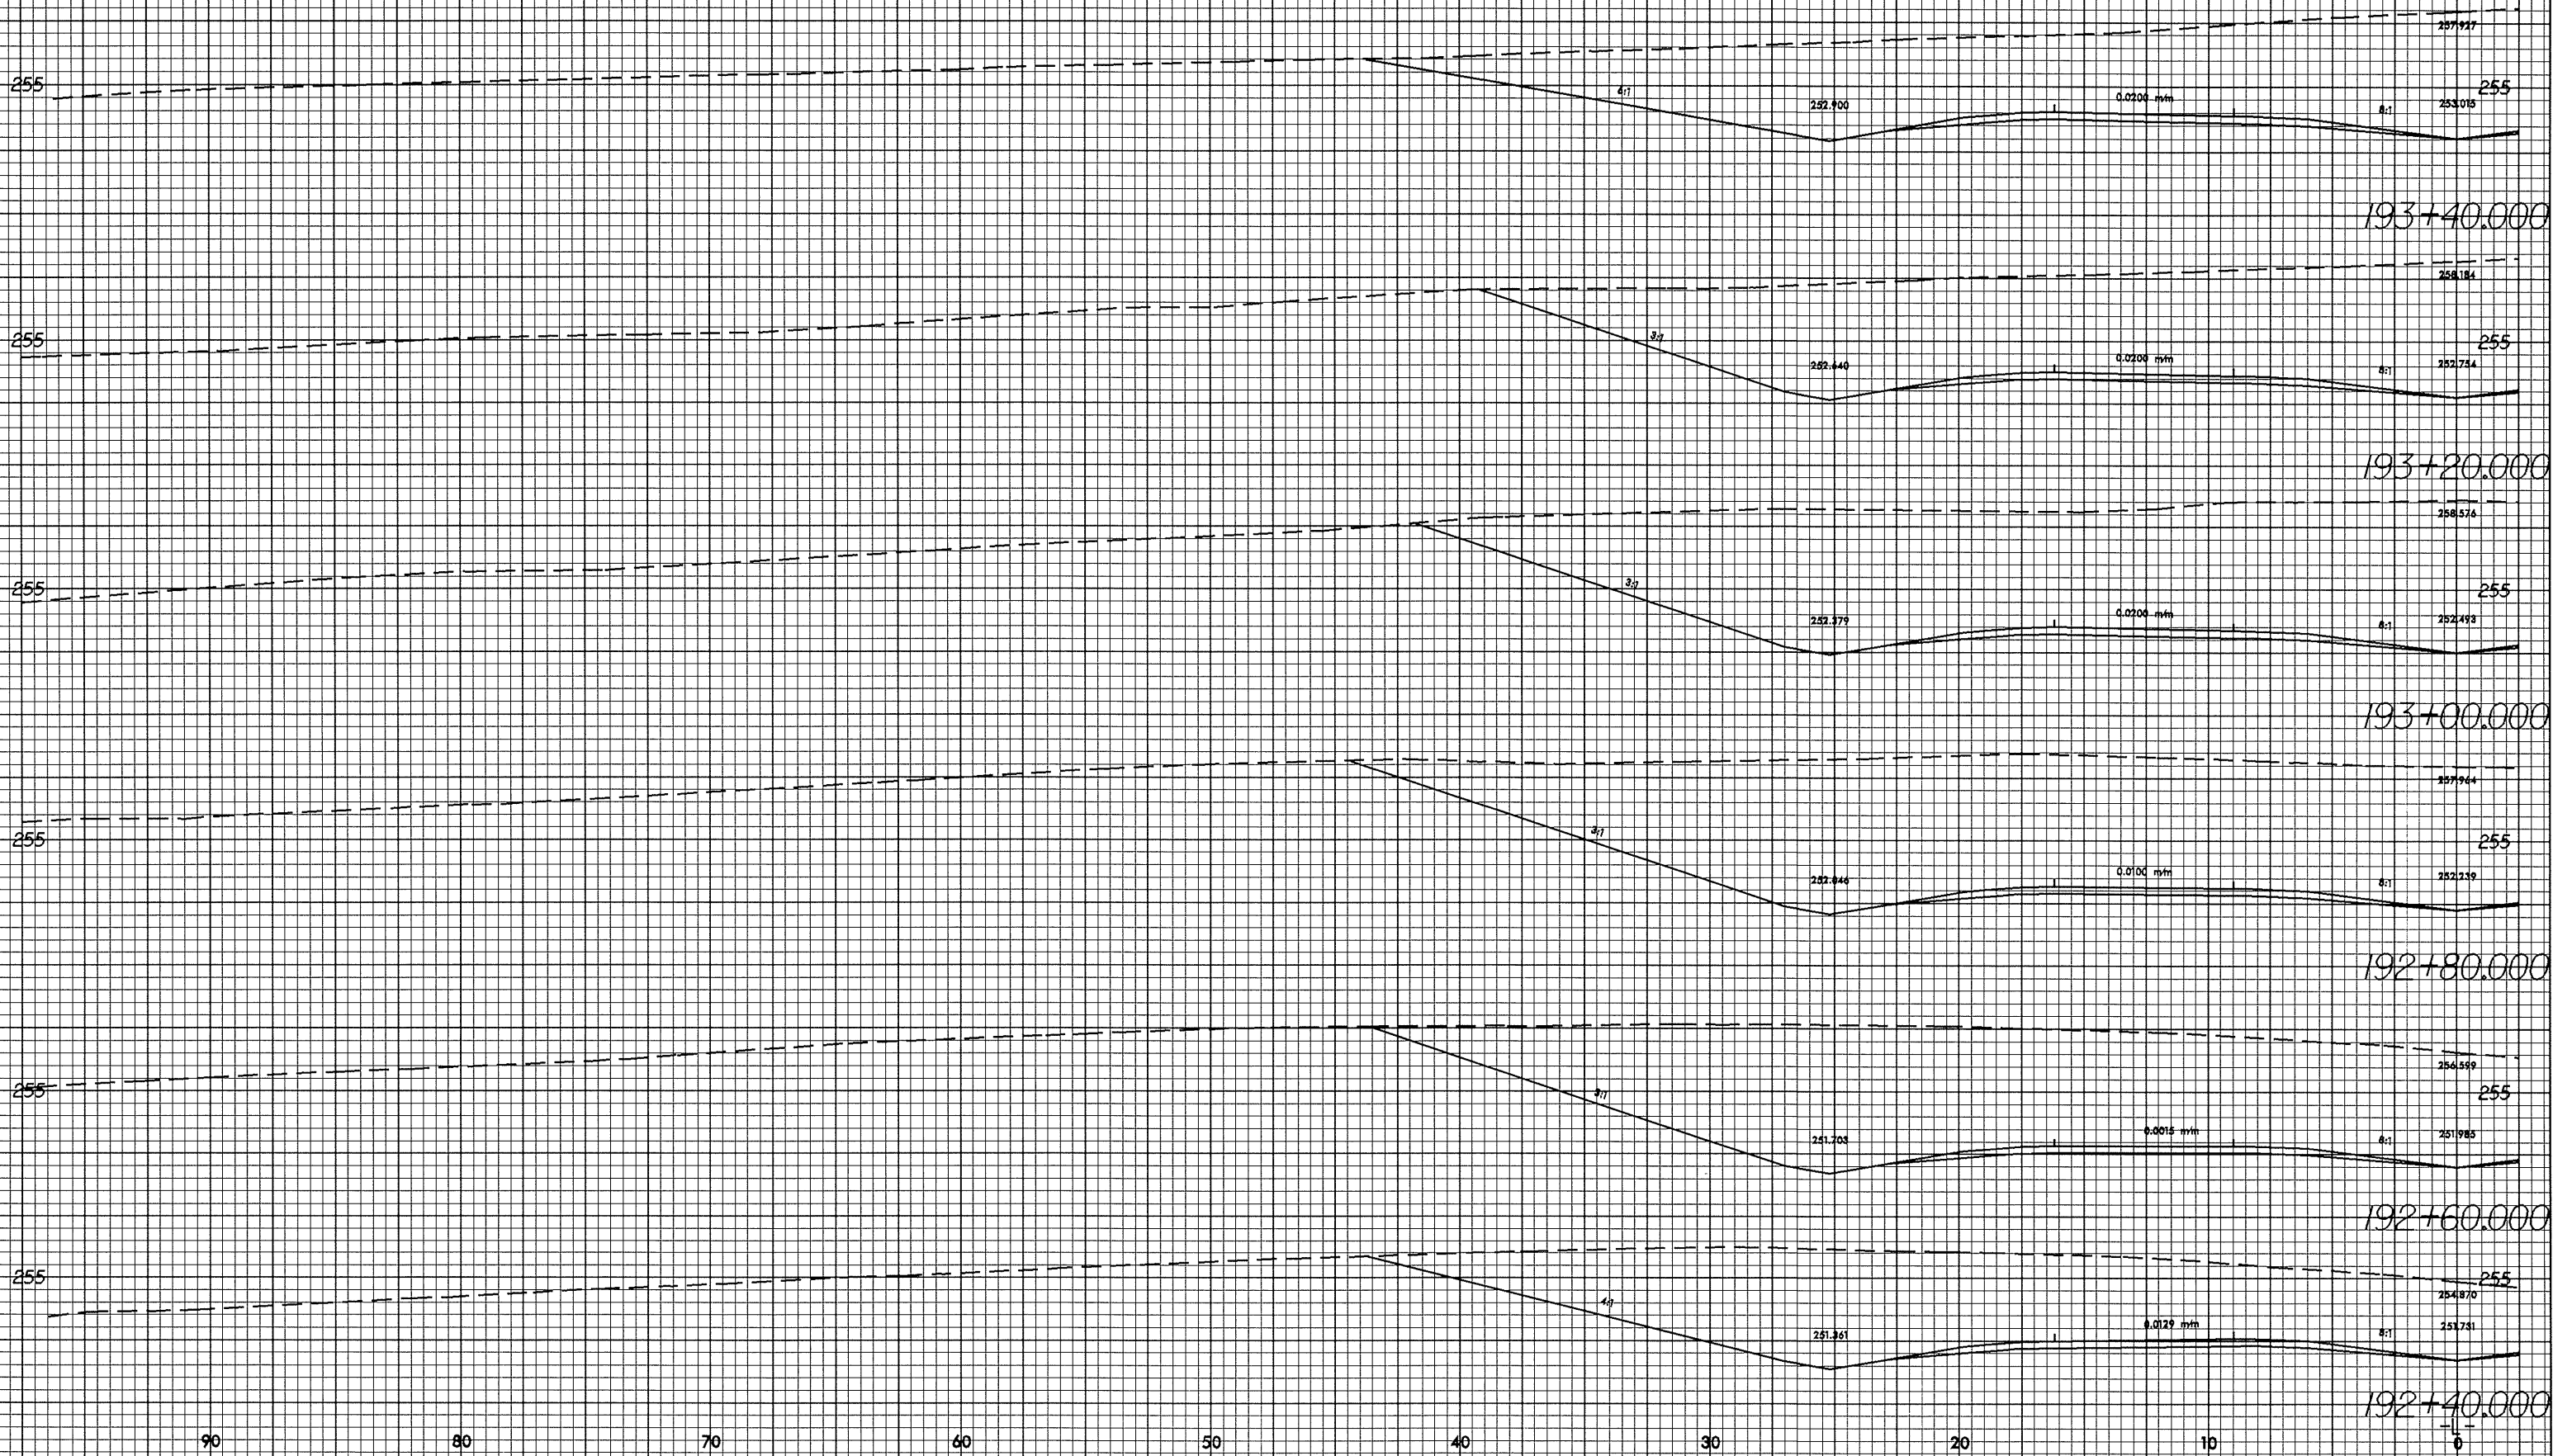

90

80

70

60

50

40

30

20

10

0