



0.25 0.50

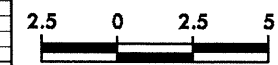

PROJECT REFERENCE NO.	SHEET NO.
R-2206C	X-127

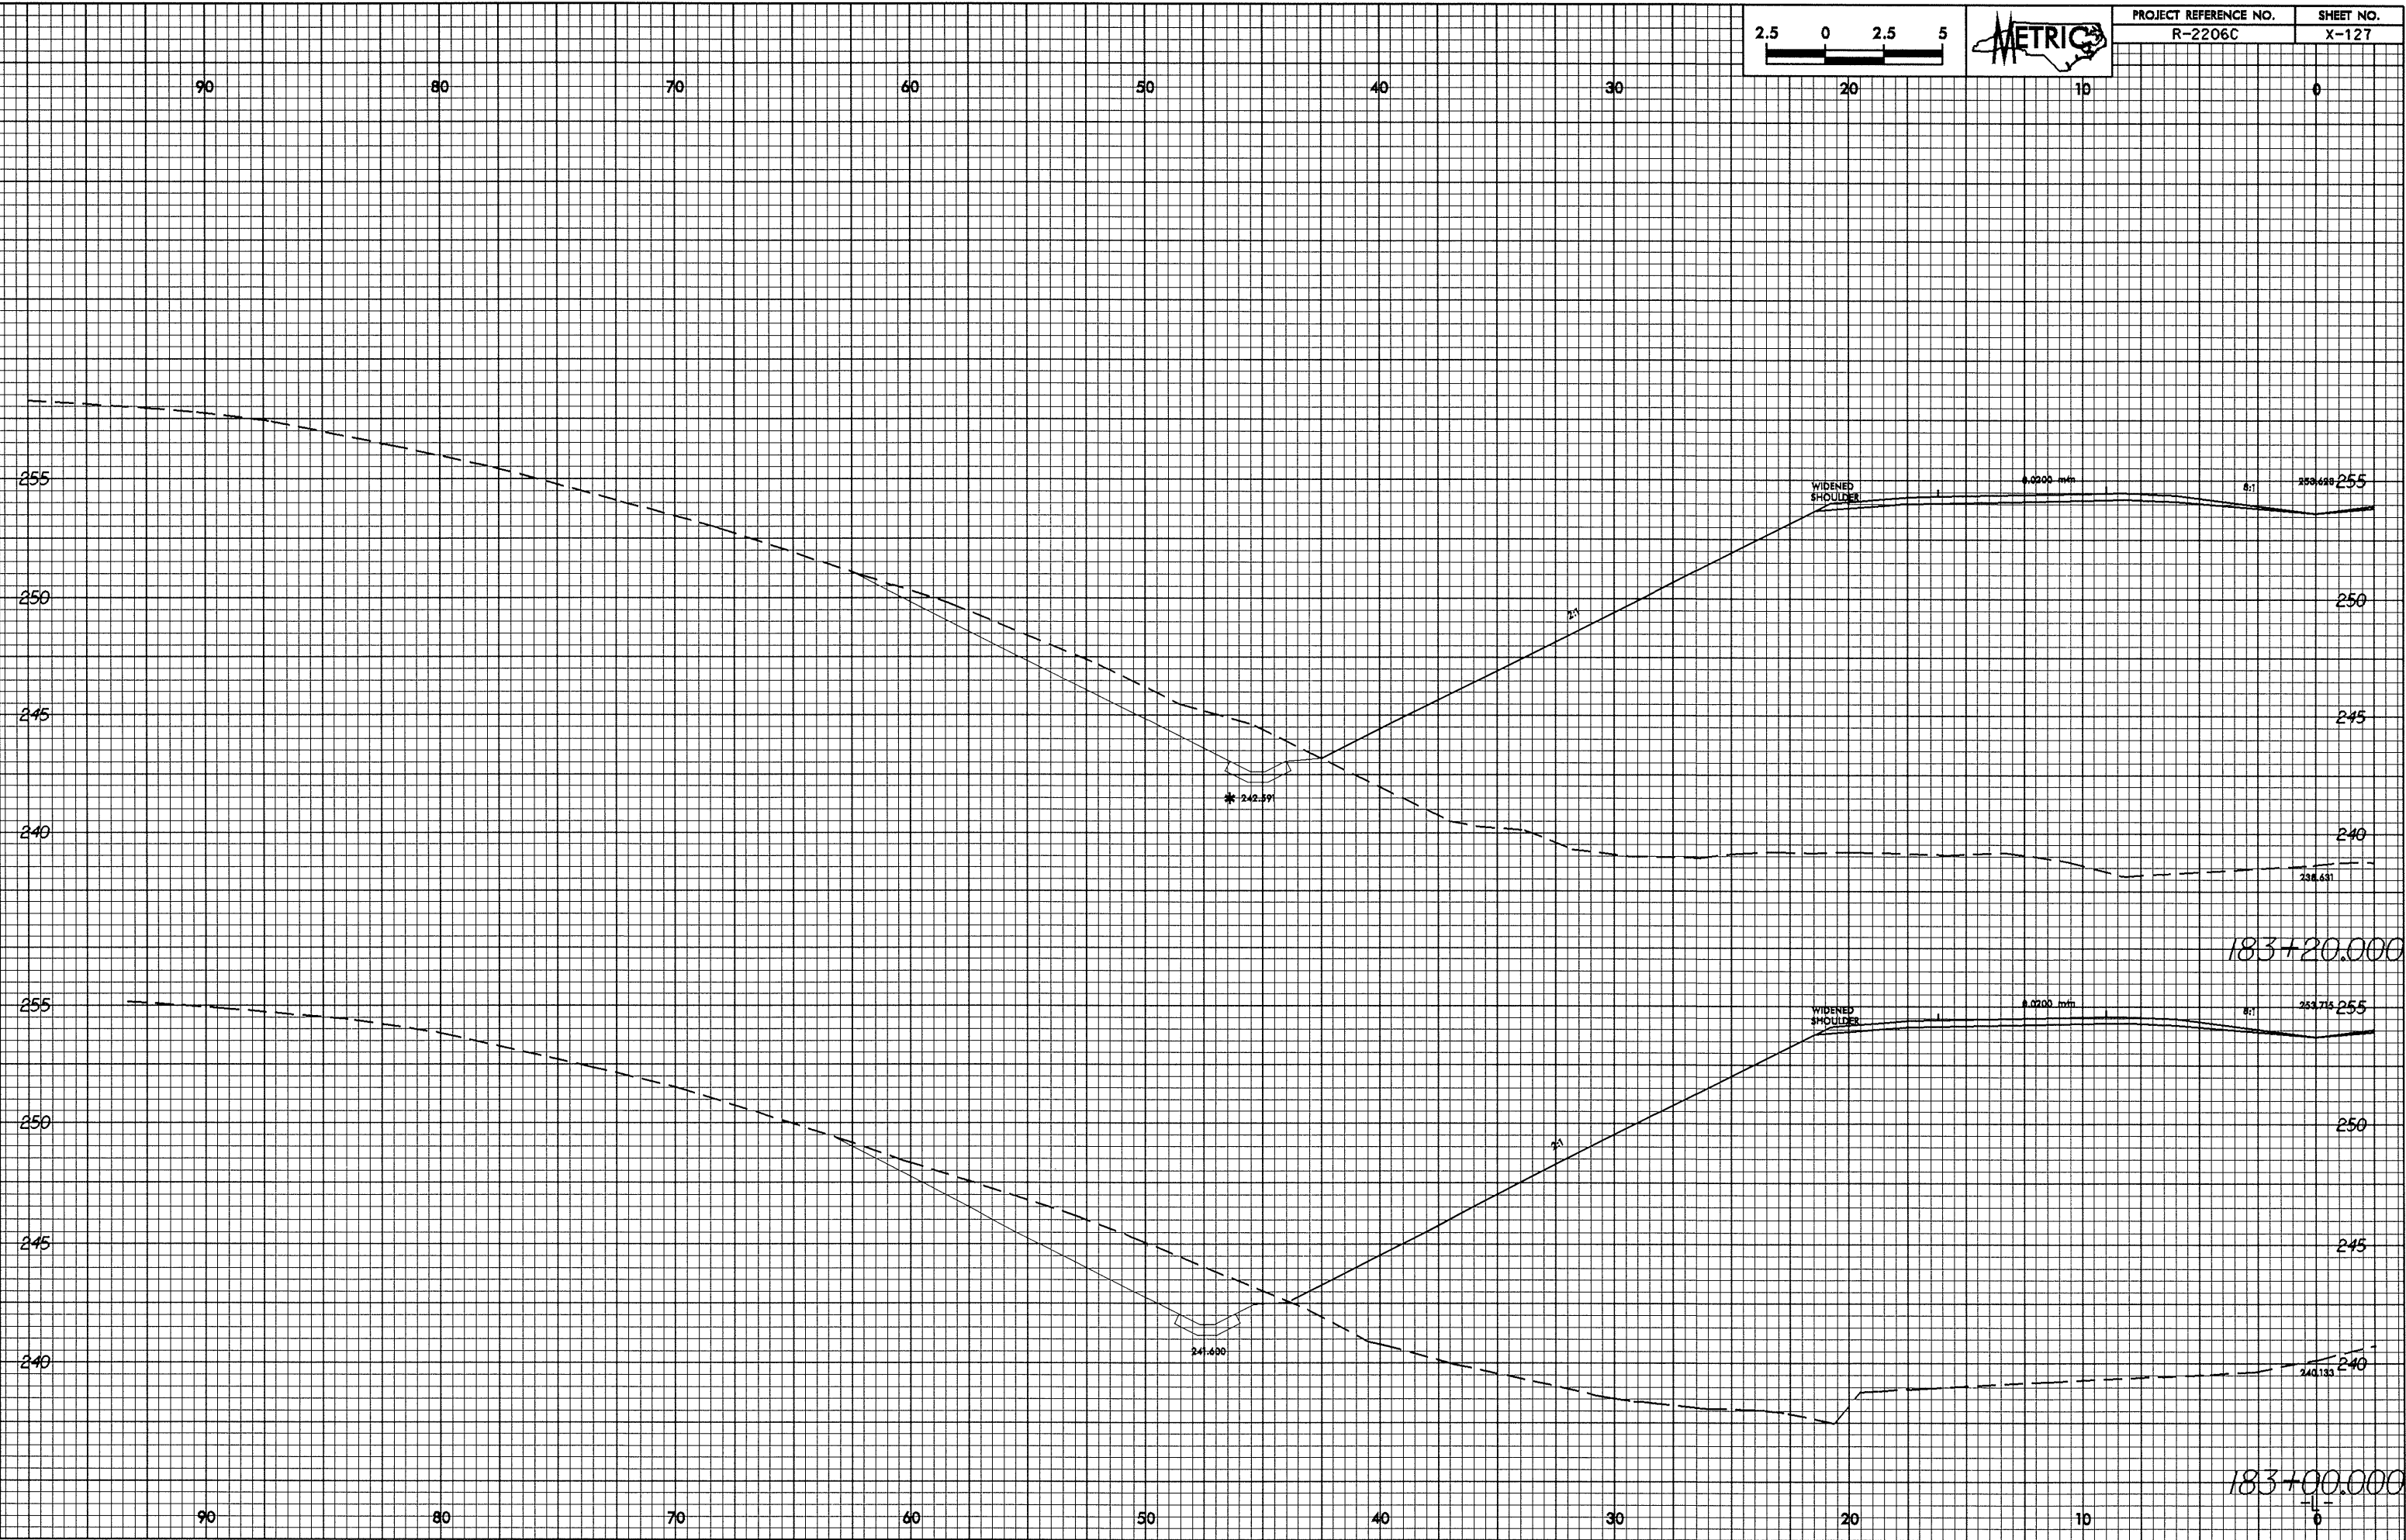

28-MAY-2004 10:22
R-2206C-111.rpl
at 183+20.000

183+20.000

183+00.000