

07/26/2011 2:28:41 PM 28-MAY-2011 10:22 REC001 at R22206C

90

80


70

60

50

40

30


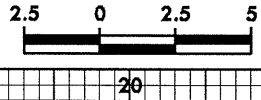


PROJECT REFERENCE NO. R-2206C	SHEET NO. X-126
----------------------------------	--------------------

20

10

0

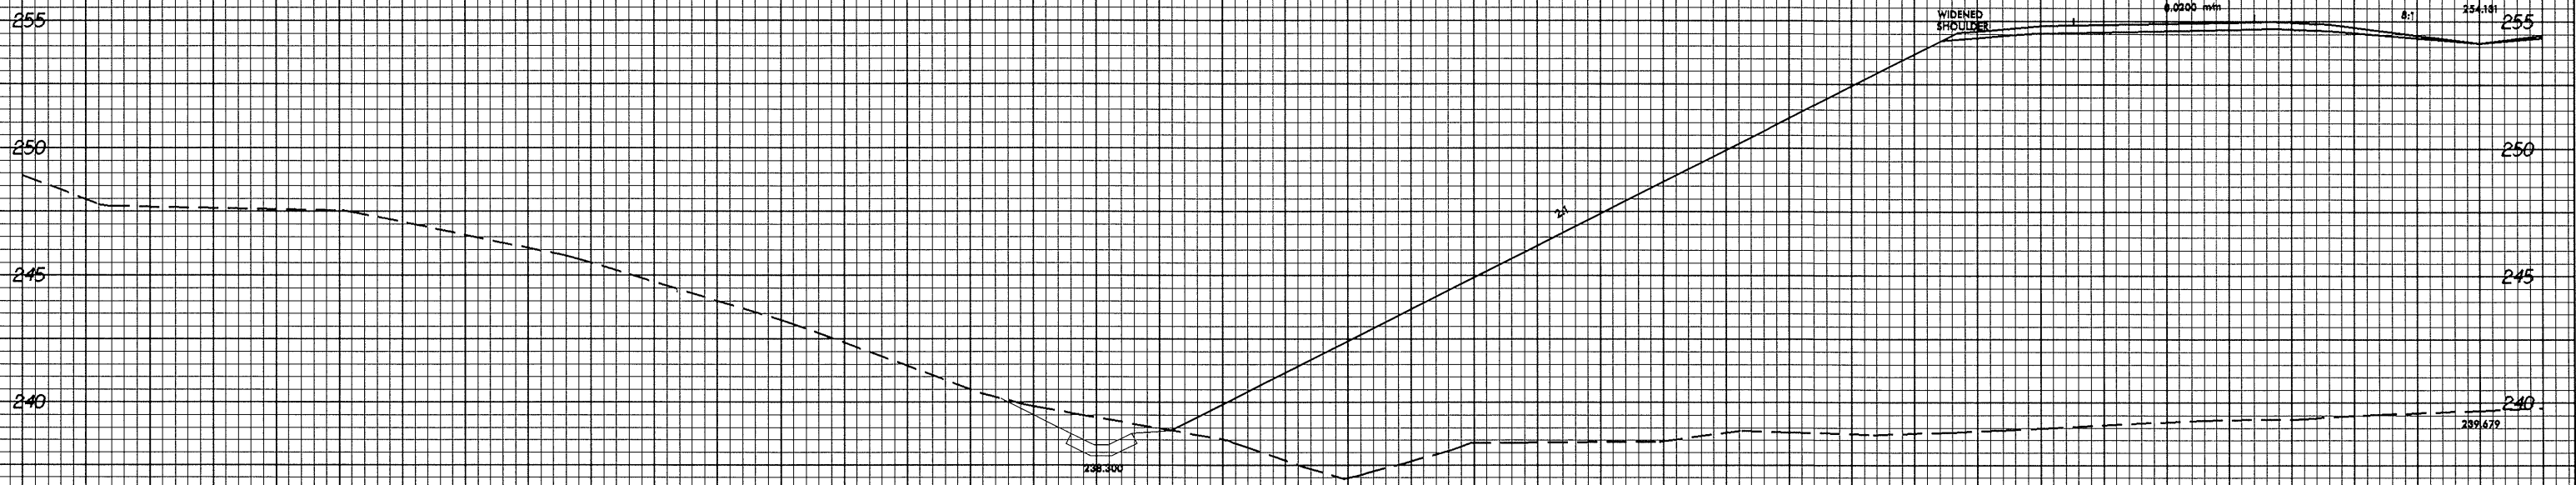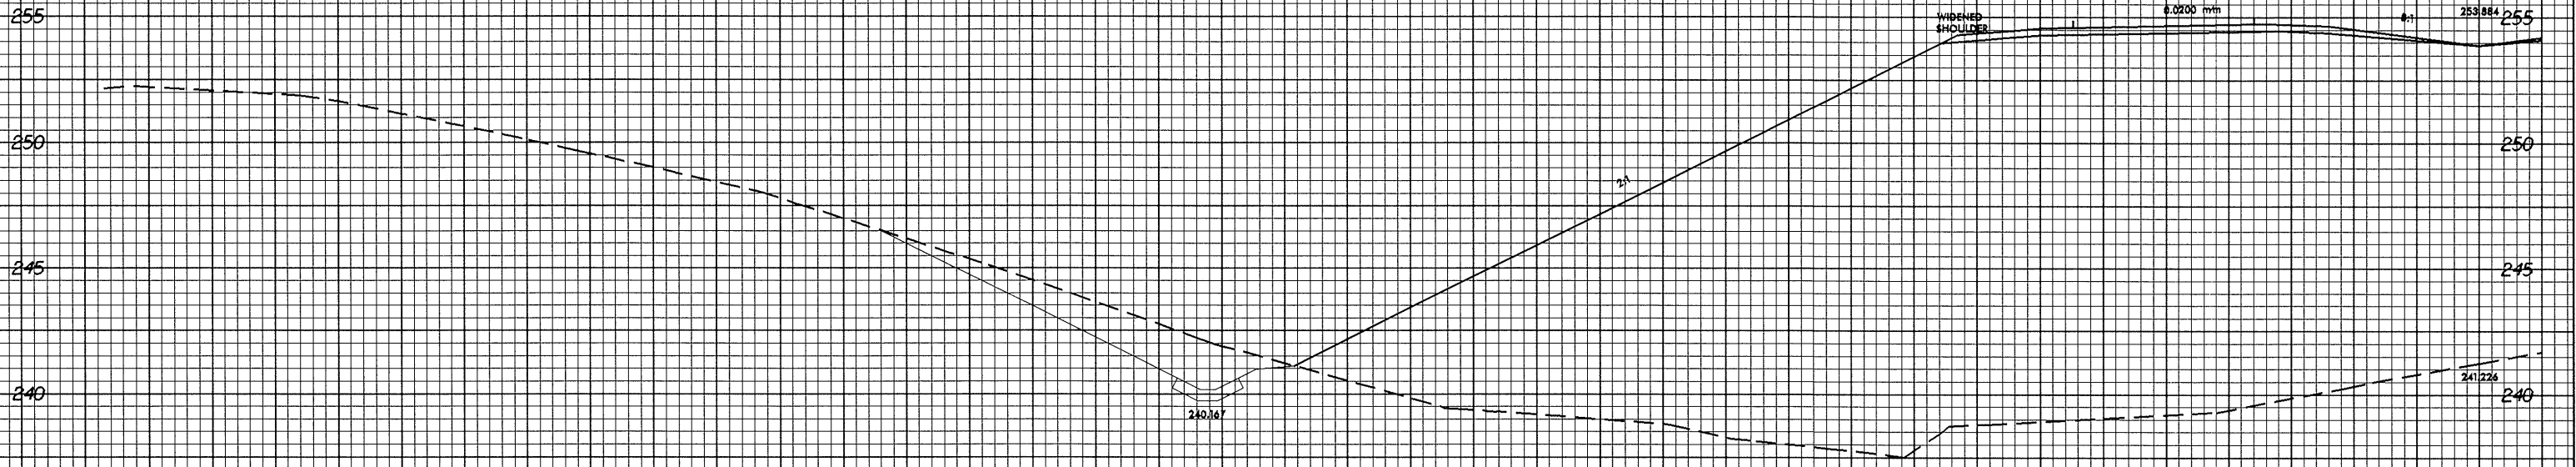

90

80

70

60

50

40

30

20

10

0