

0/26/28

2.5 0 2.5 5



PROJECT REFERENCE NO. R-2206C SHEET NO. X-125

90

80

70

60

50


40

30


20

10

0

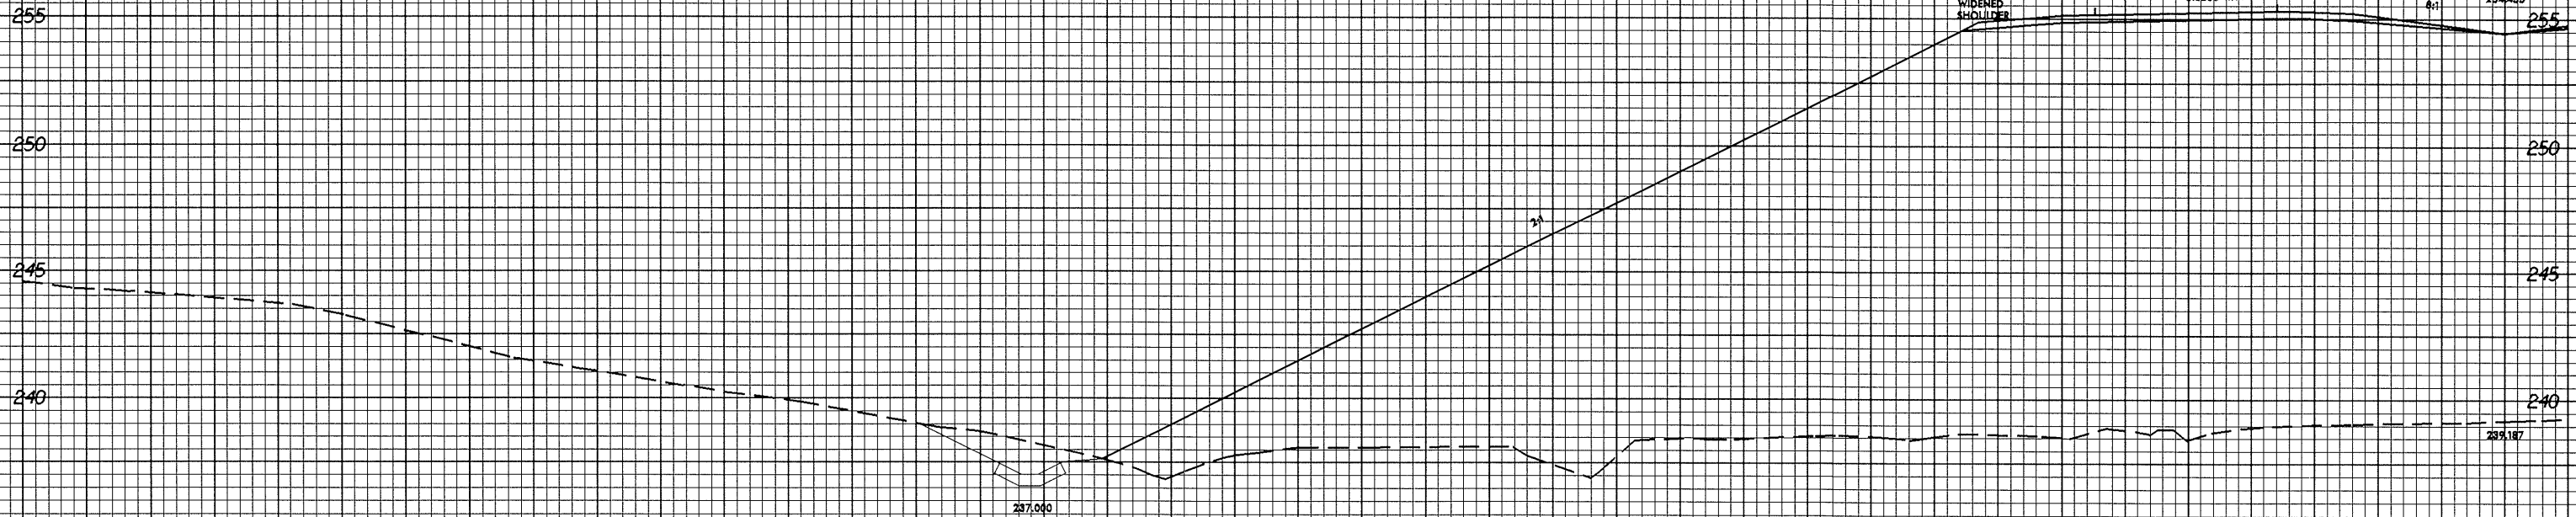

182+40.000

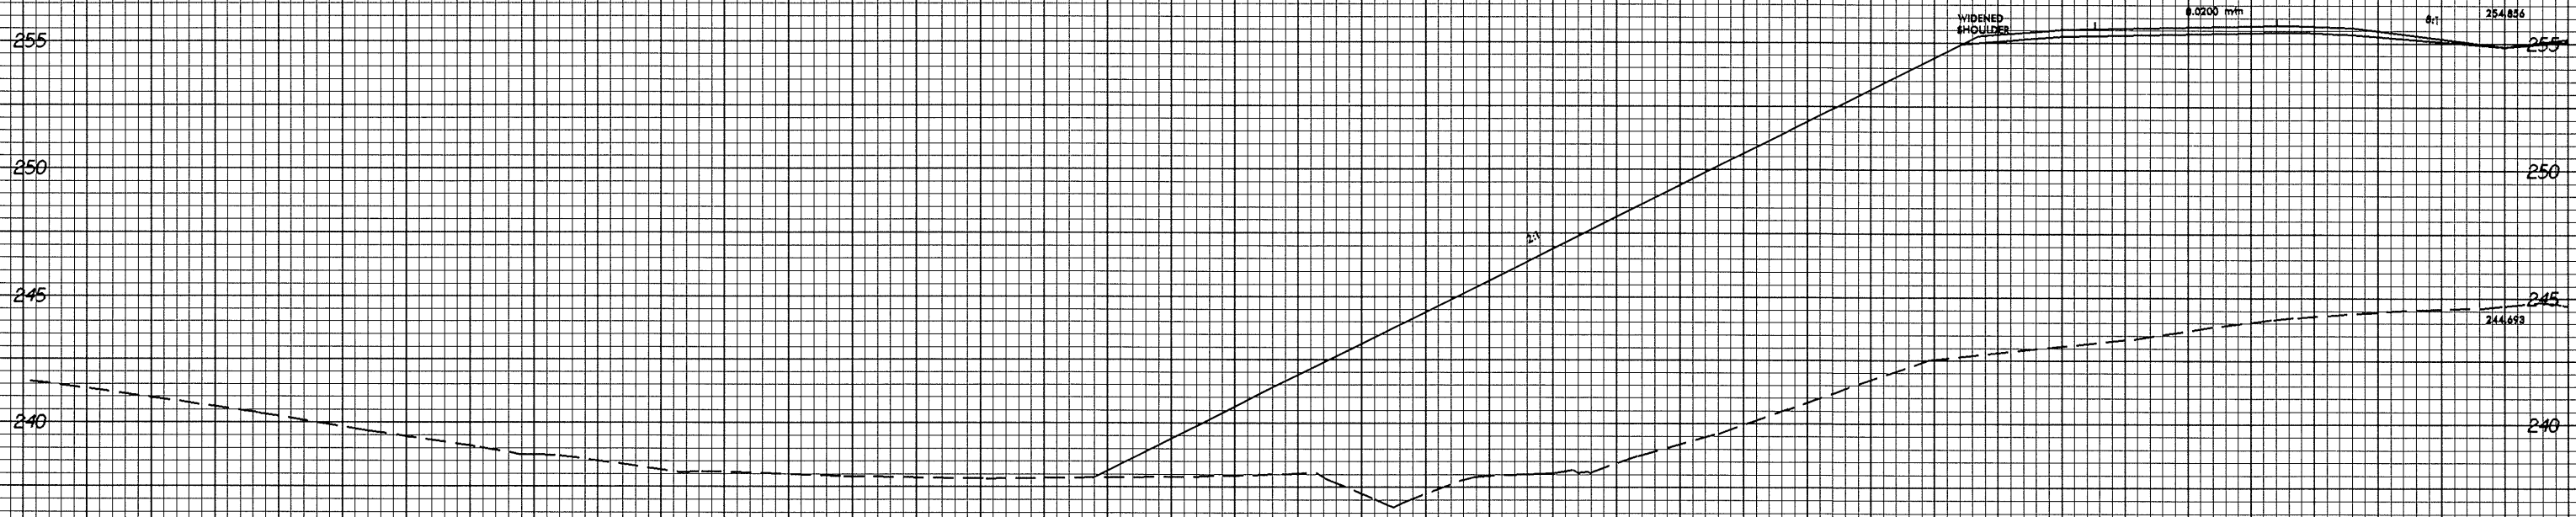

182+20.000

90

80

70

60

50

40

30

20

10

0

28-MAY-2004 10:21
PC00011 AT 182+20.000