



0.25/0.25

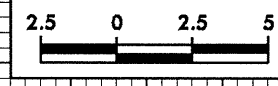

PROJECT REFERENCE NO. R-2206C	SHEET NO. X-122
----------------------------------	--------------------

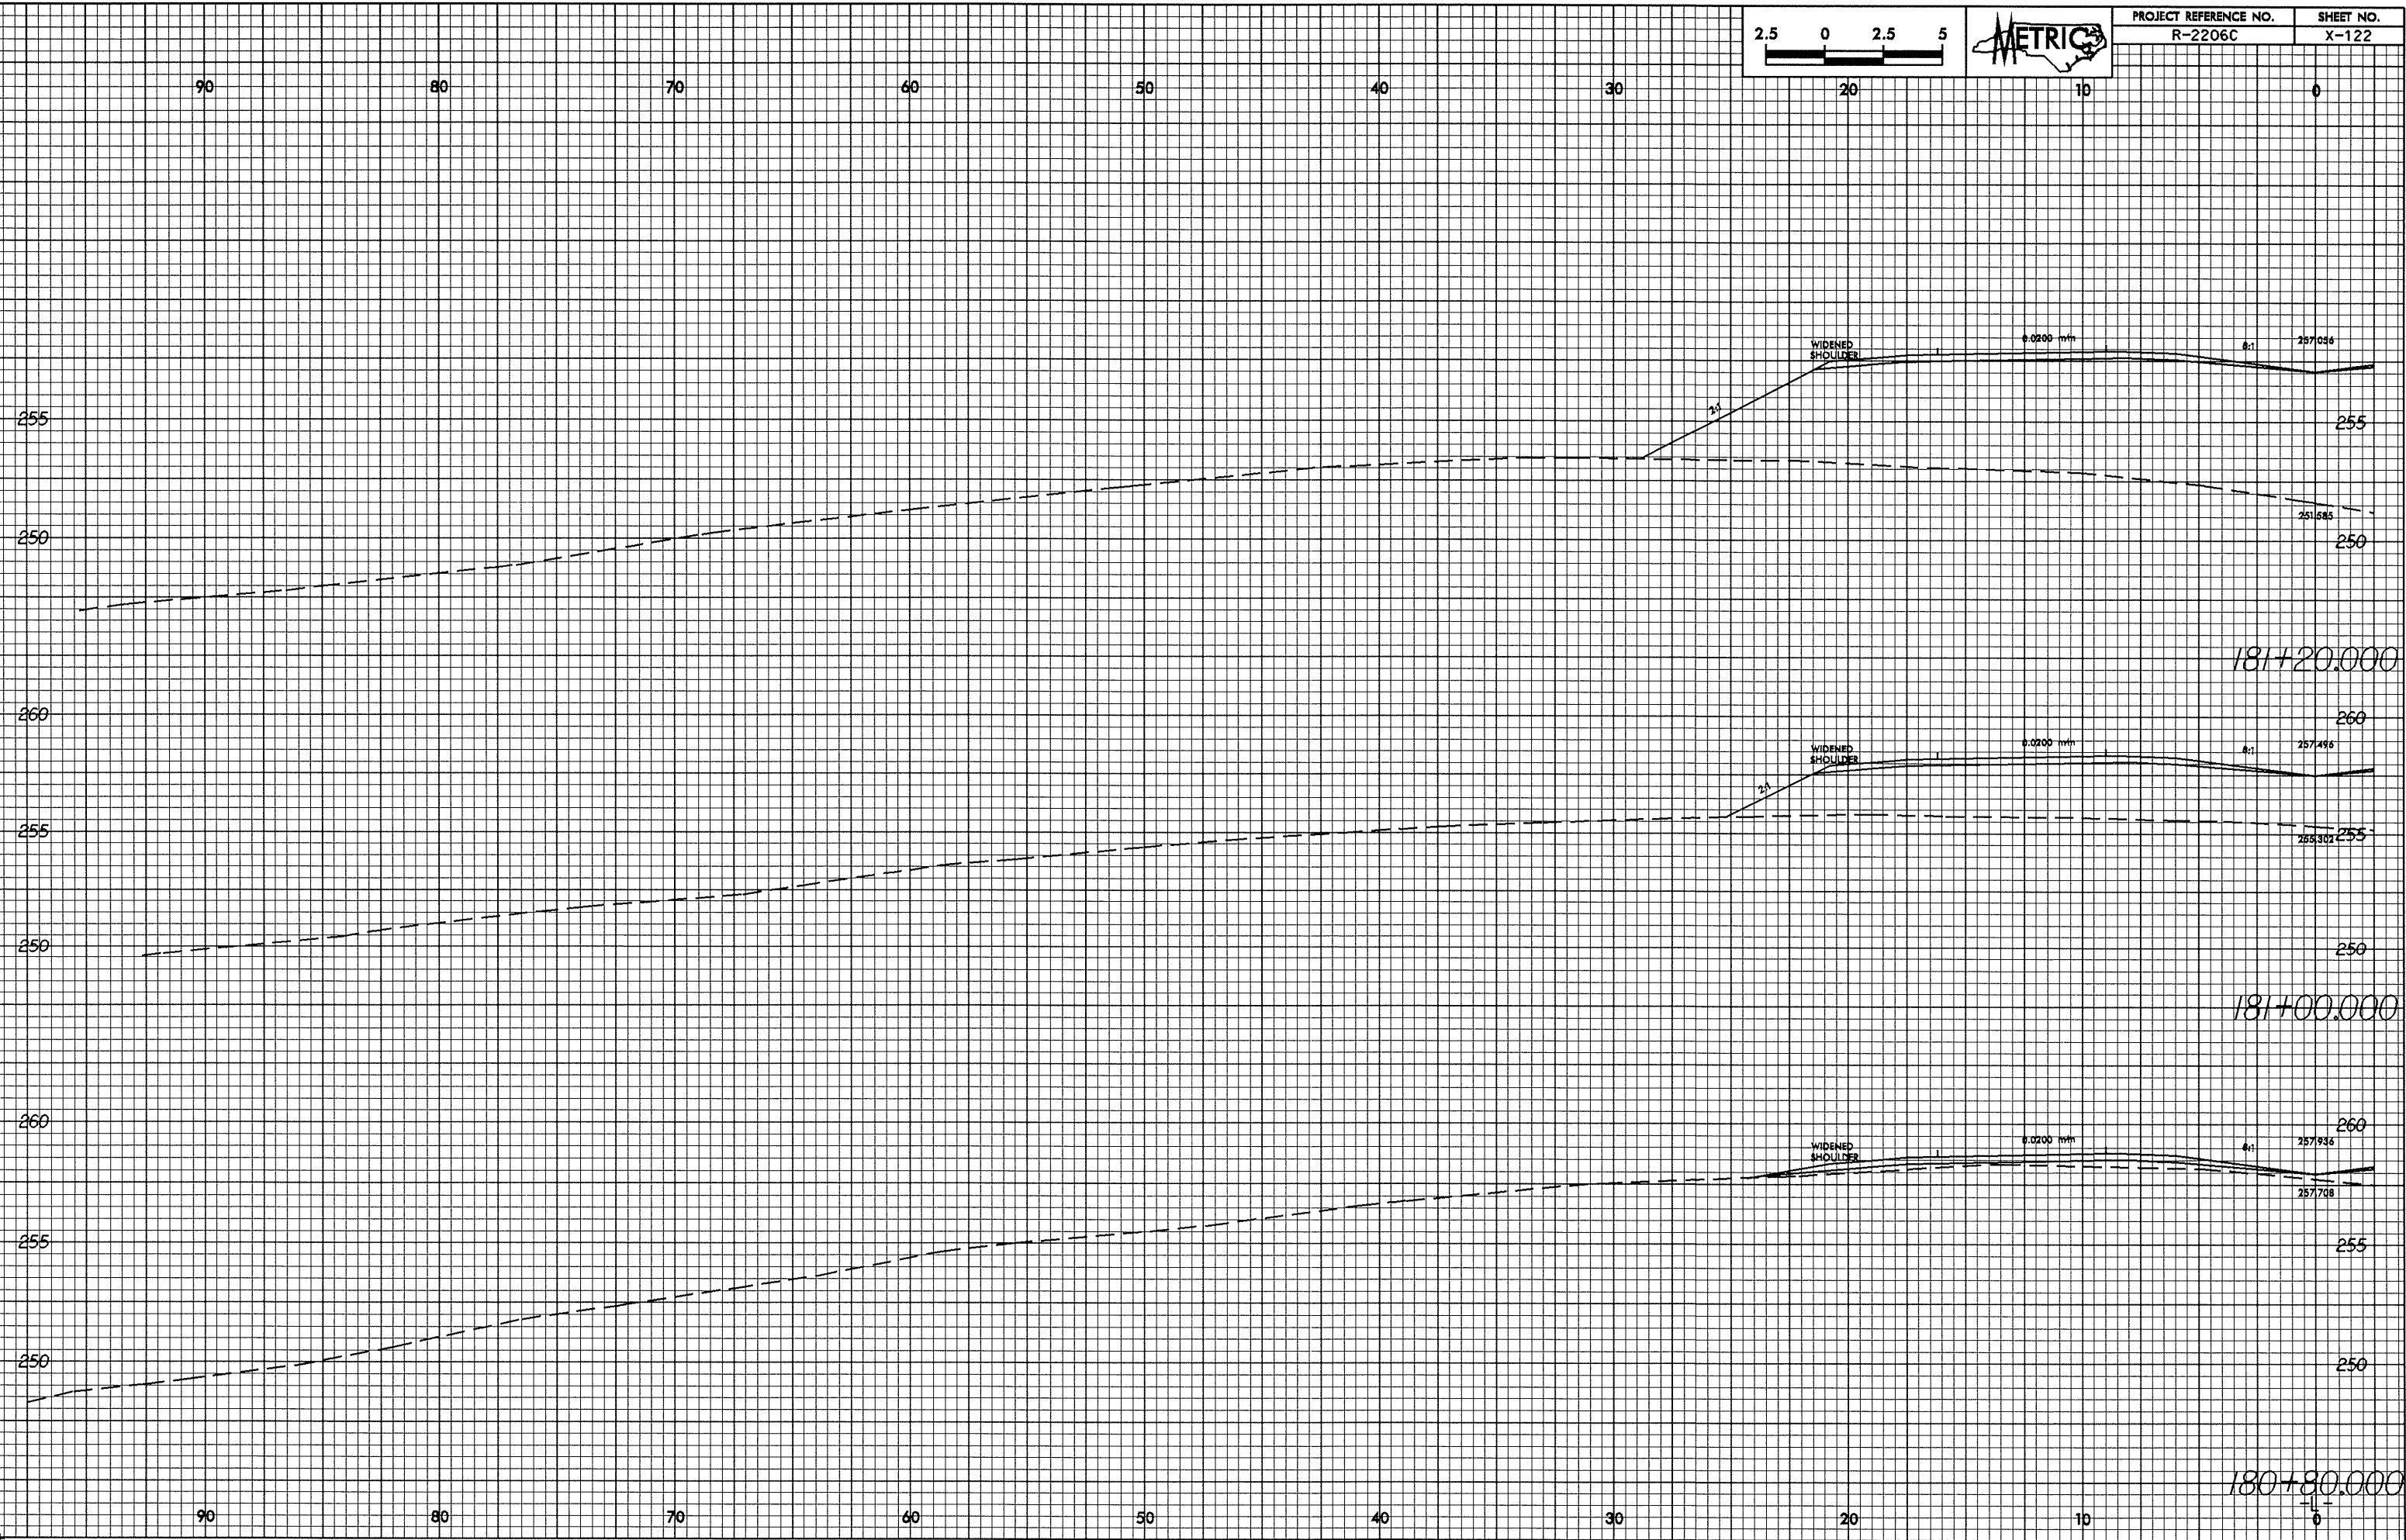

28-MAY-2004 10:02  
 PLOTTED AT 1027:36  
 06-c111.rpl

181+20.000

181+00.000

180+80.000