



0.75/25

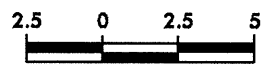

PROJECT REFERENCE NO.	SHEET NO.
R-2206C	X-119

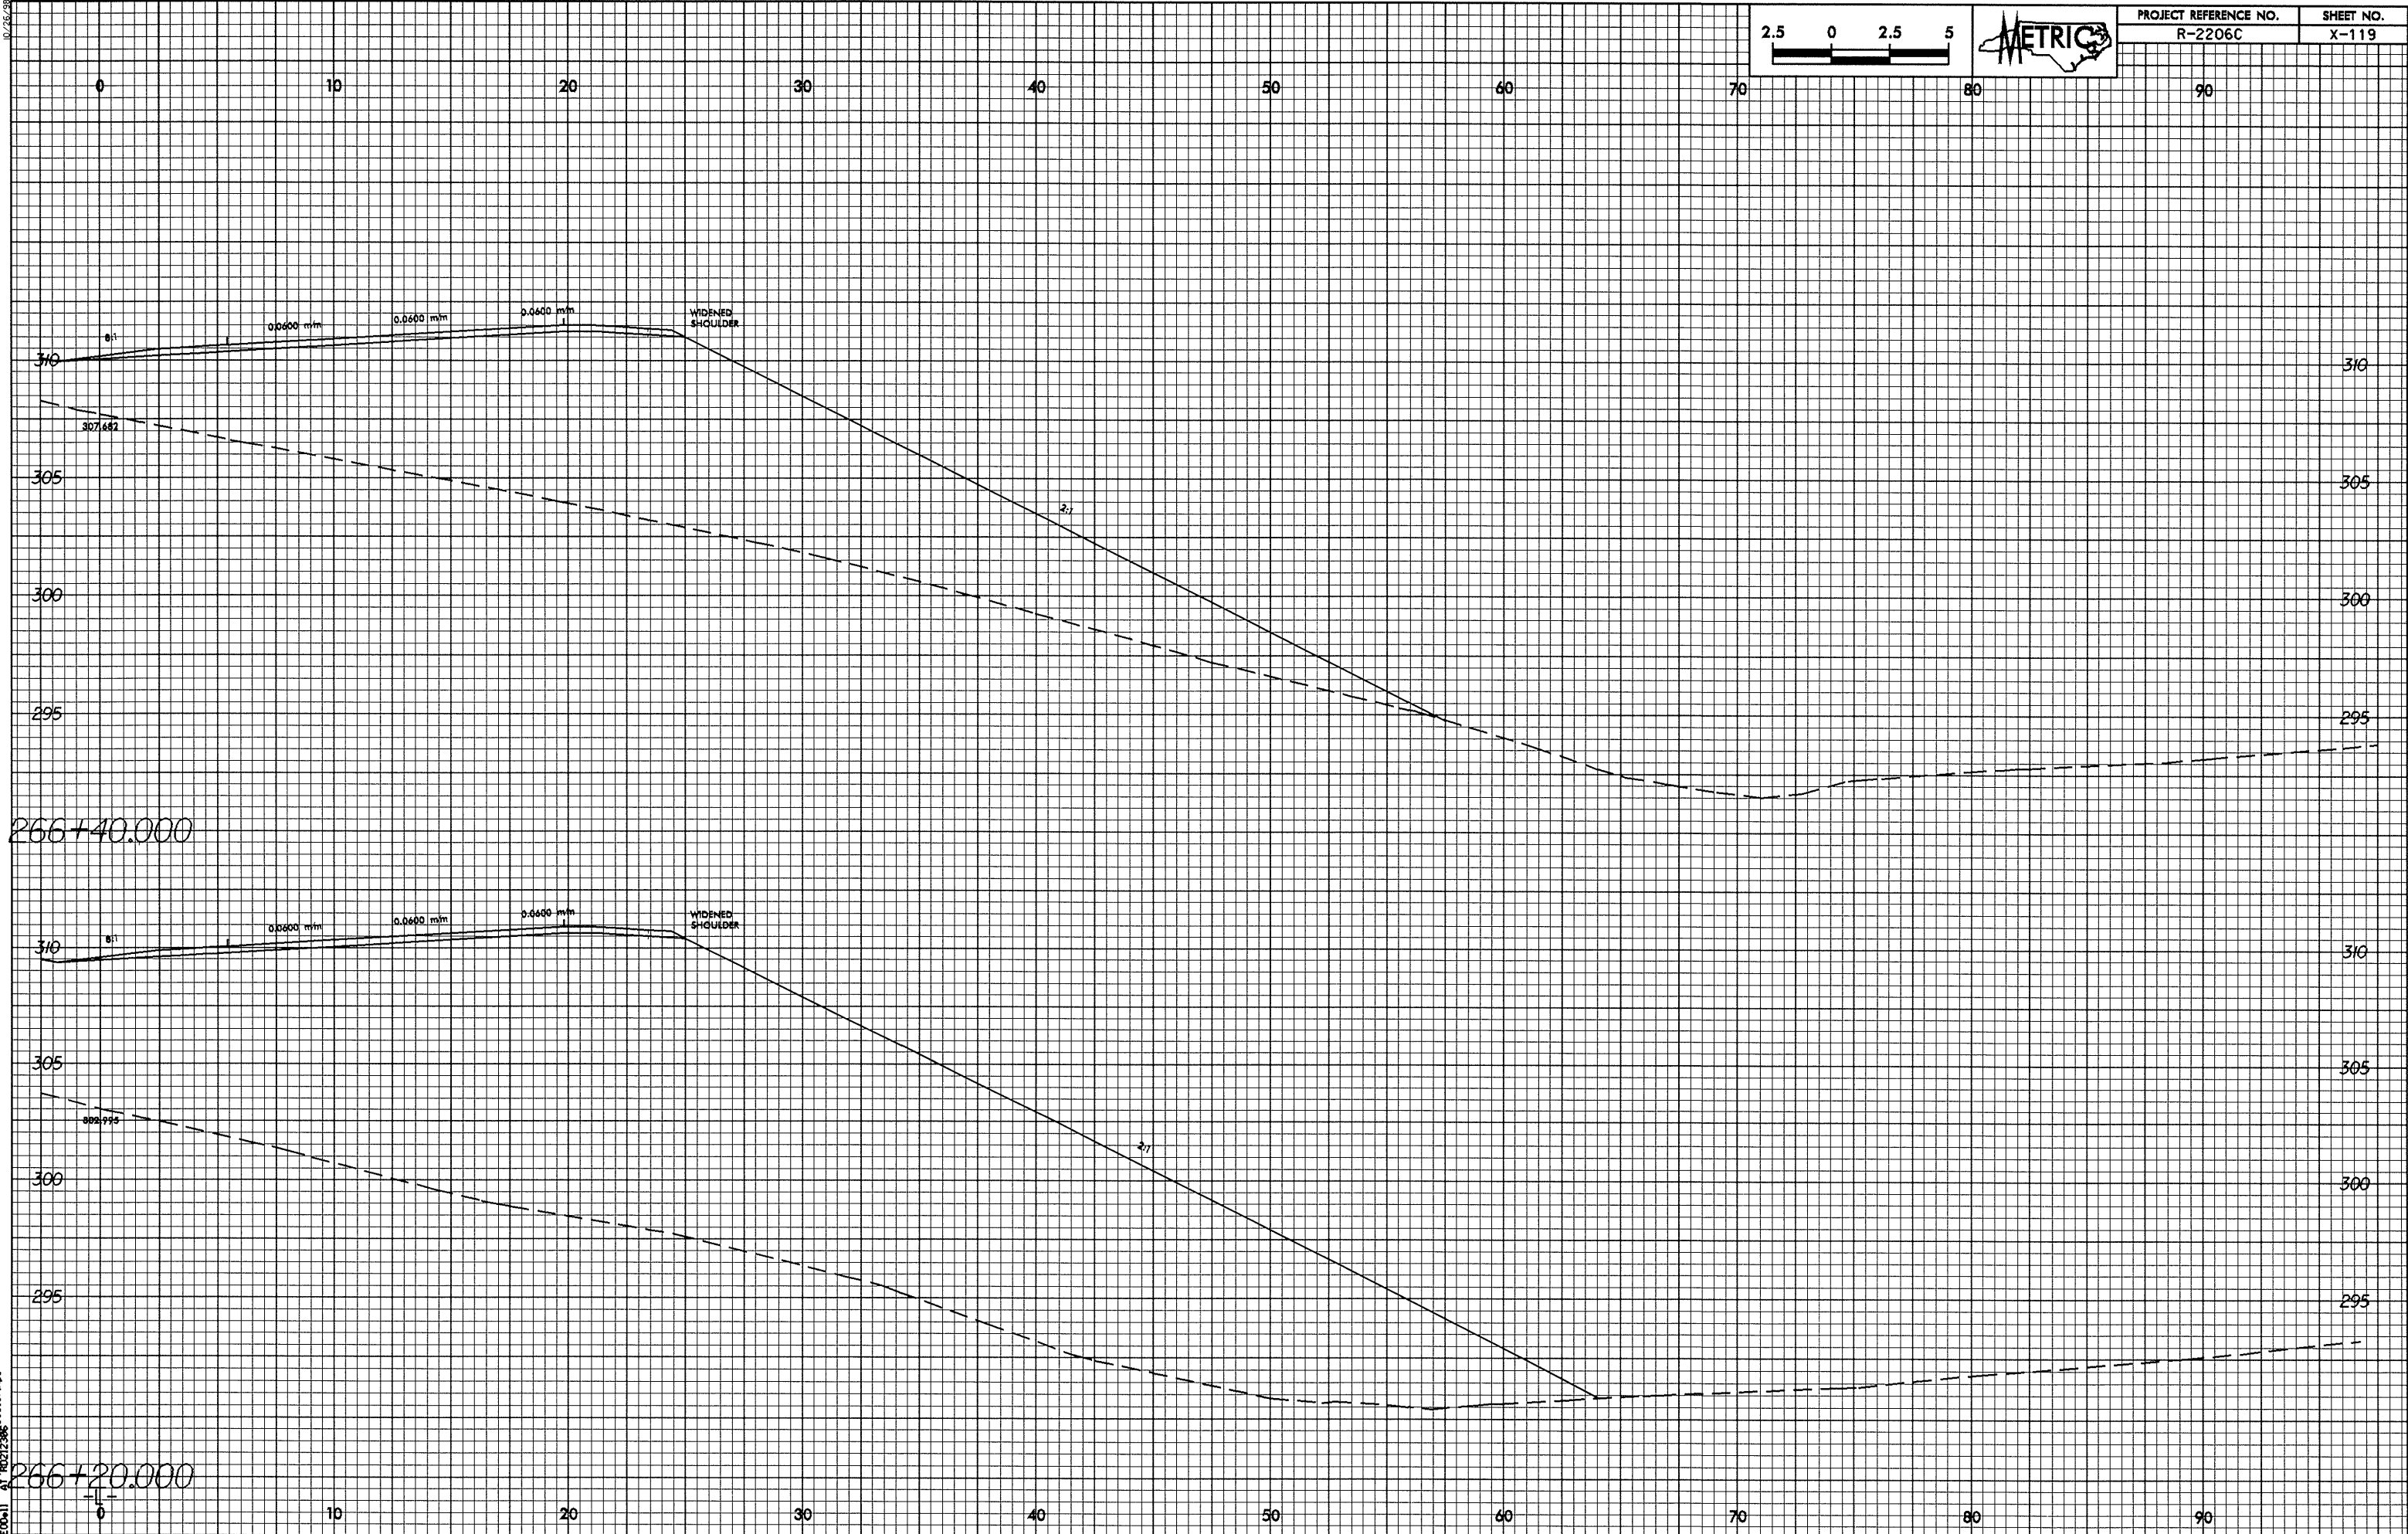

28-NOV-2004 10:02
 R-2206C-X-119.dwg
 R-2206C-X-119-13-.xpl