



10/26/09

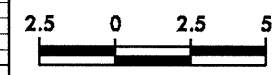

PROJECT REFERENCE NO. R-2206C	SHEET NO. X-115
----------------------------------	--------------------

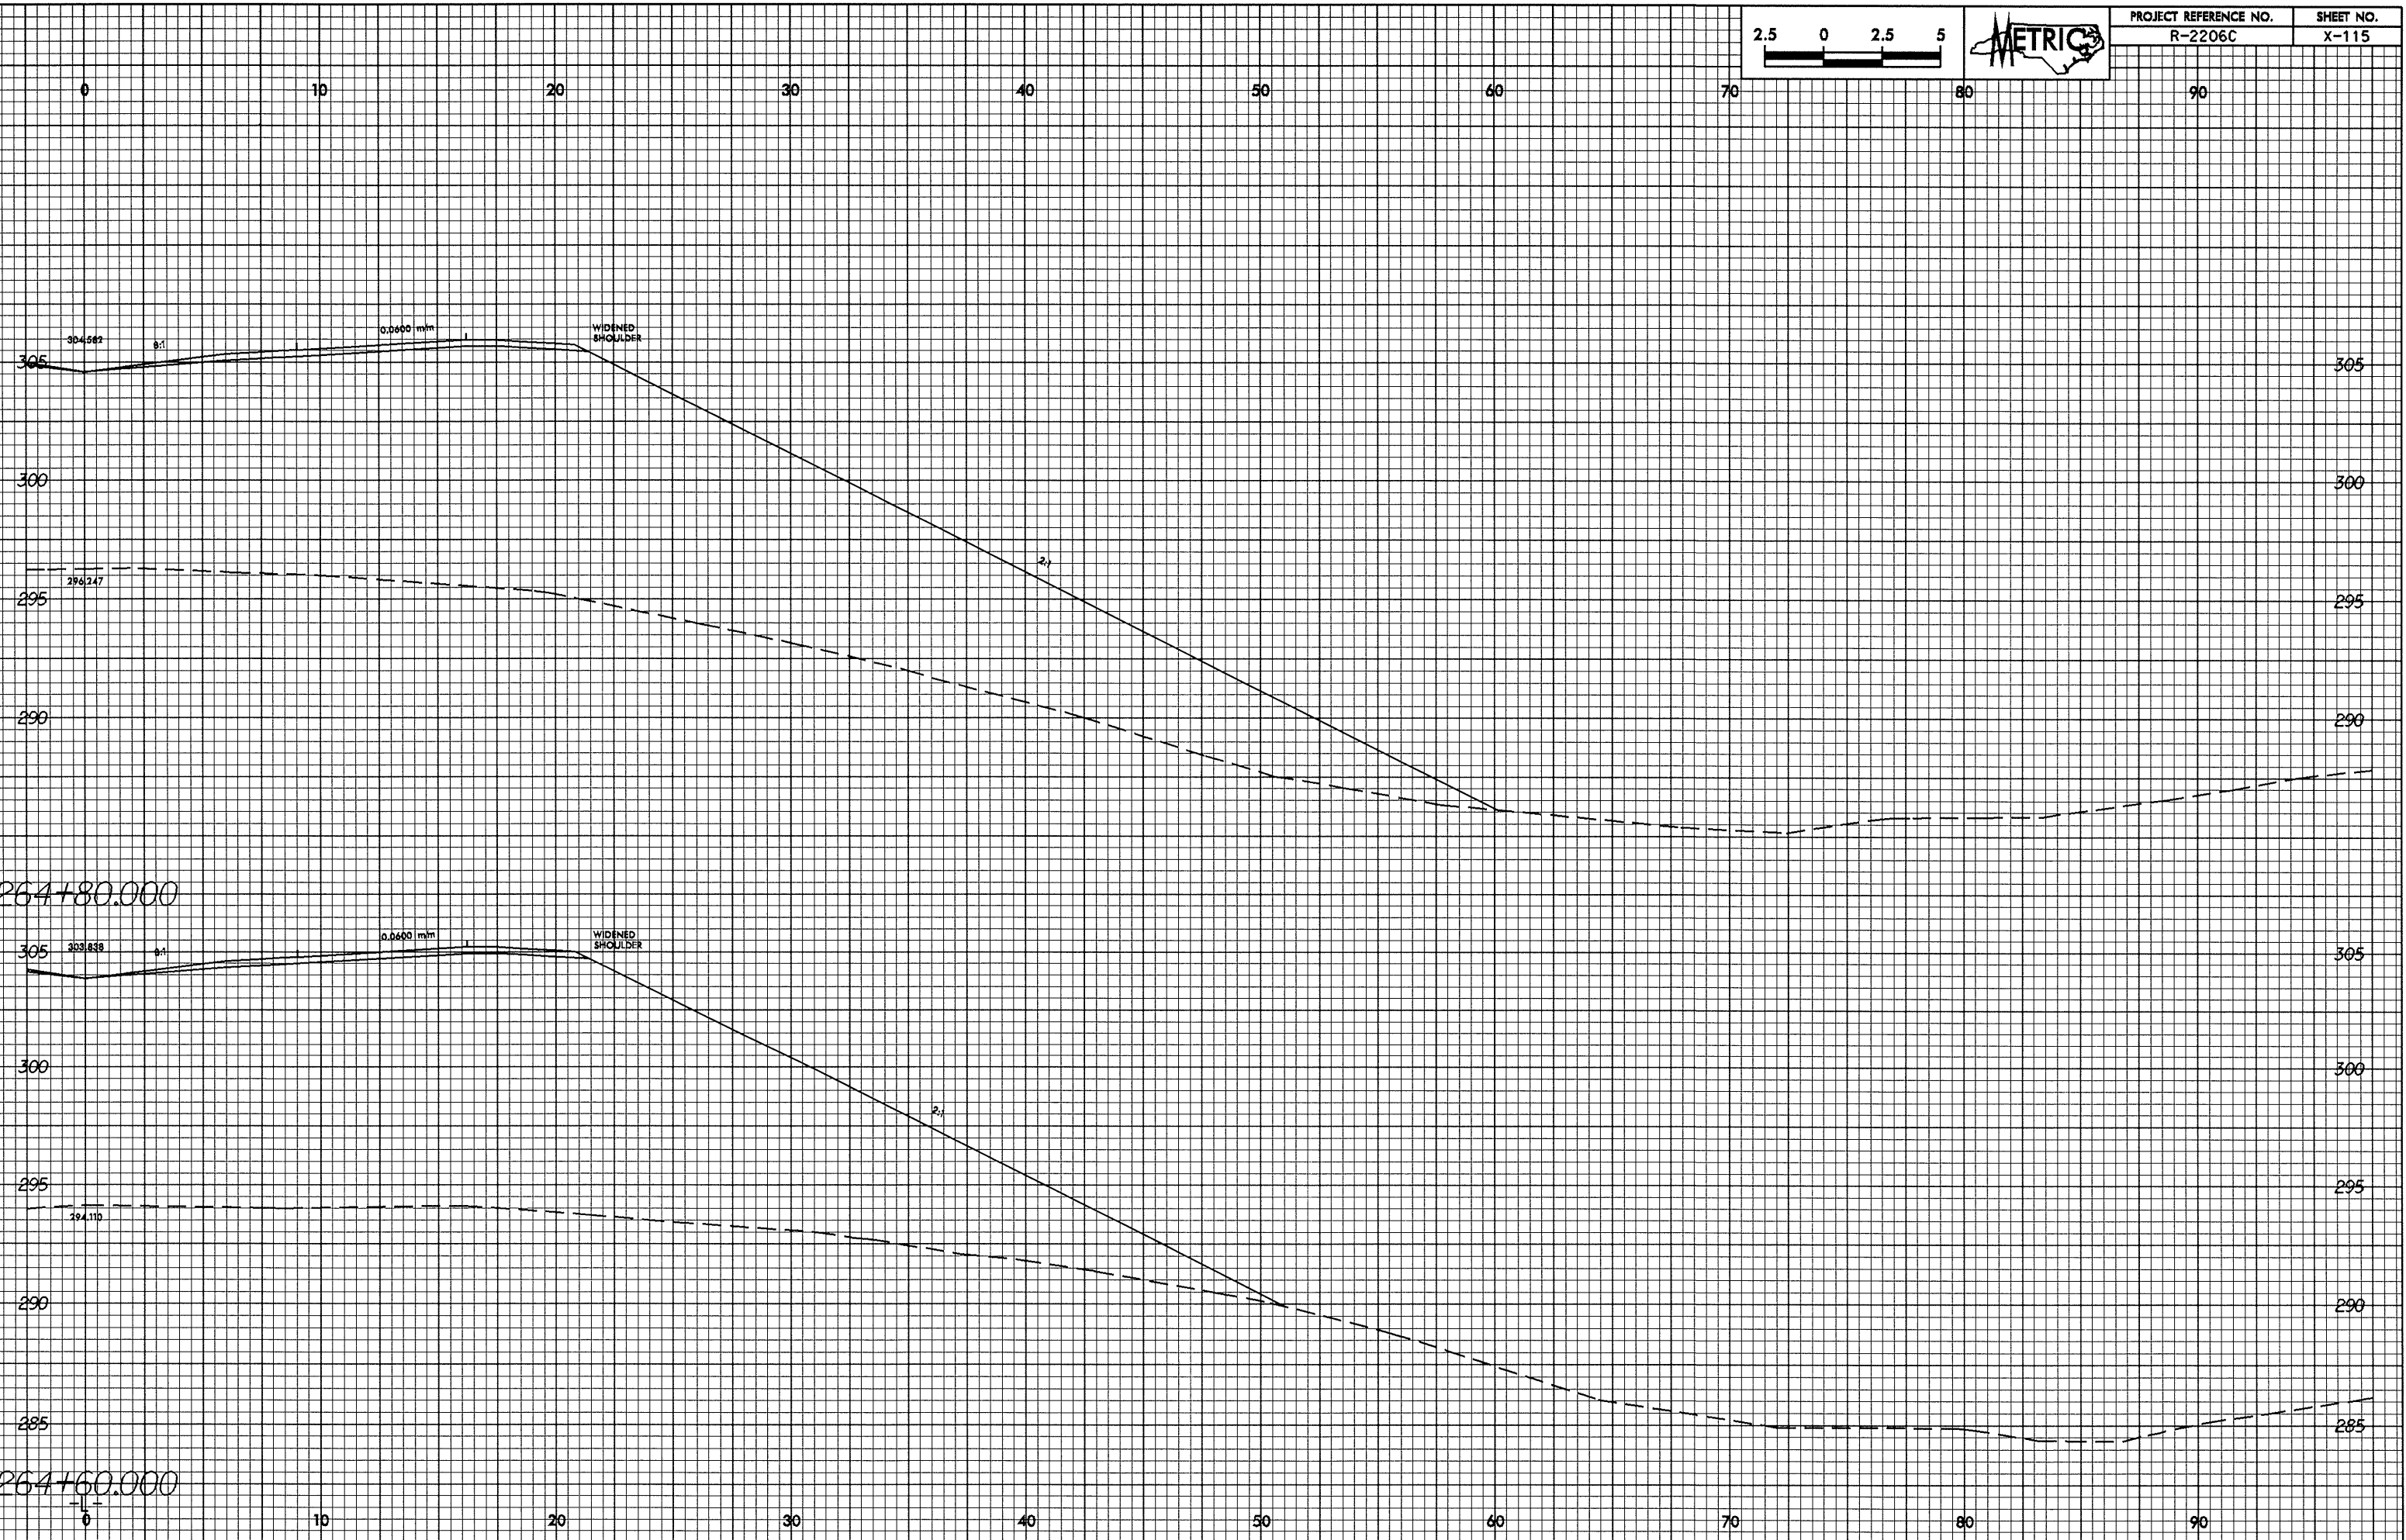

28-Nov-2004 10:06:26  
 RECD:11 A:\1012356