



0.25/25

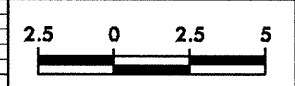

PROJECT REFERENCE NO. R-2206C	SHEET NO. X-114
----------------------------------	--------------------

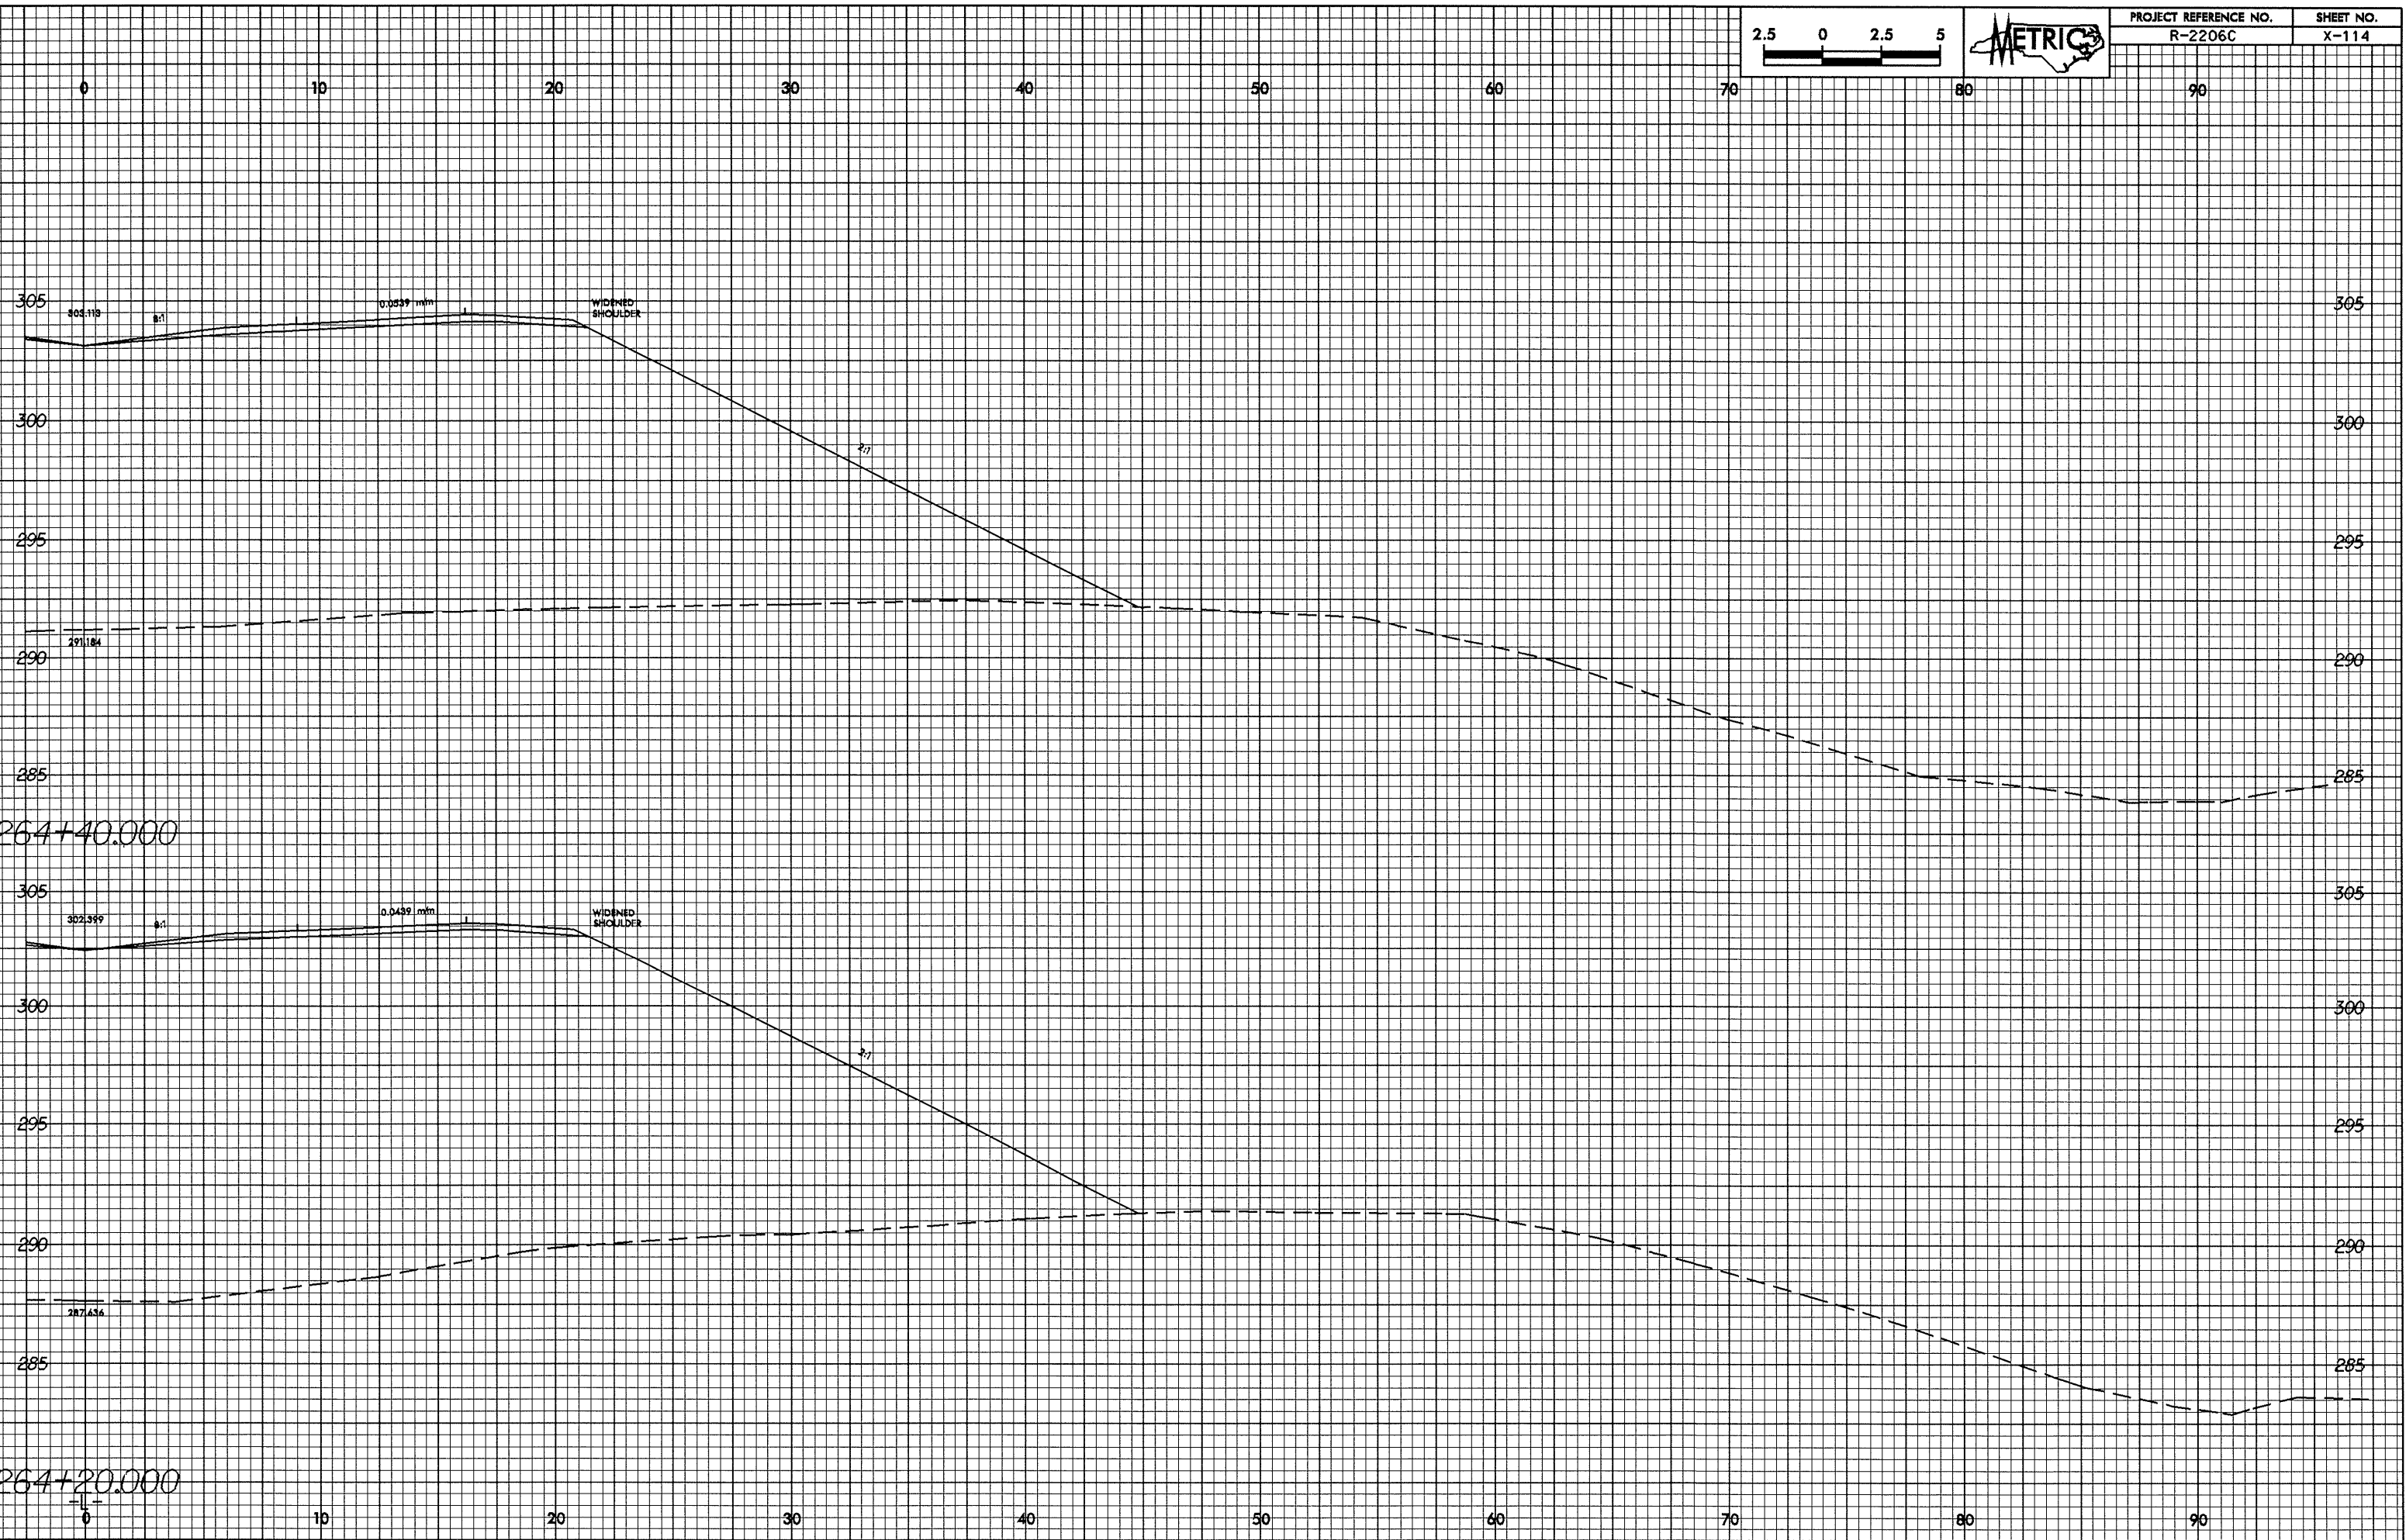

28-MAY-2004 10:05 AM  
R-2206C-13-1.ppl  
R-2206C-13-1