



0.25/0.50

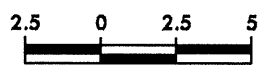

PROJECT REFERENCE NO. R-2206C	SHEET NO. X-112
----------------------------------	--------------------

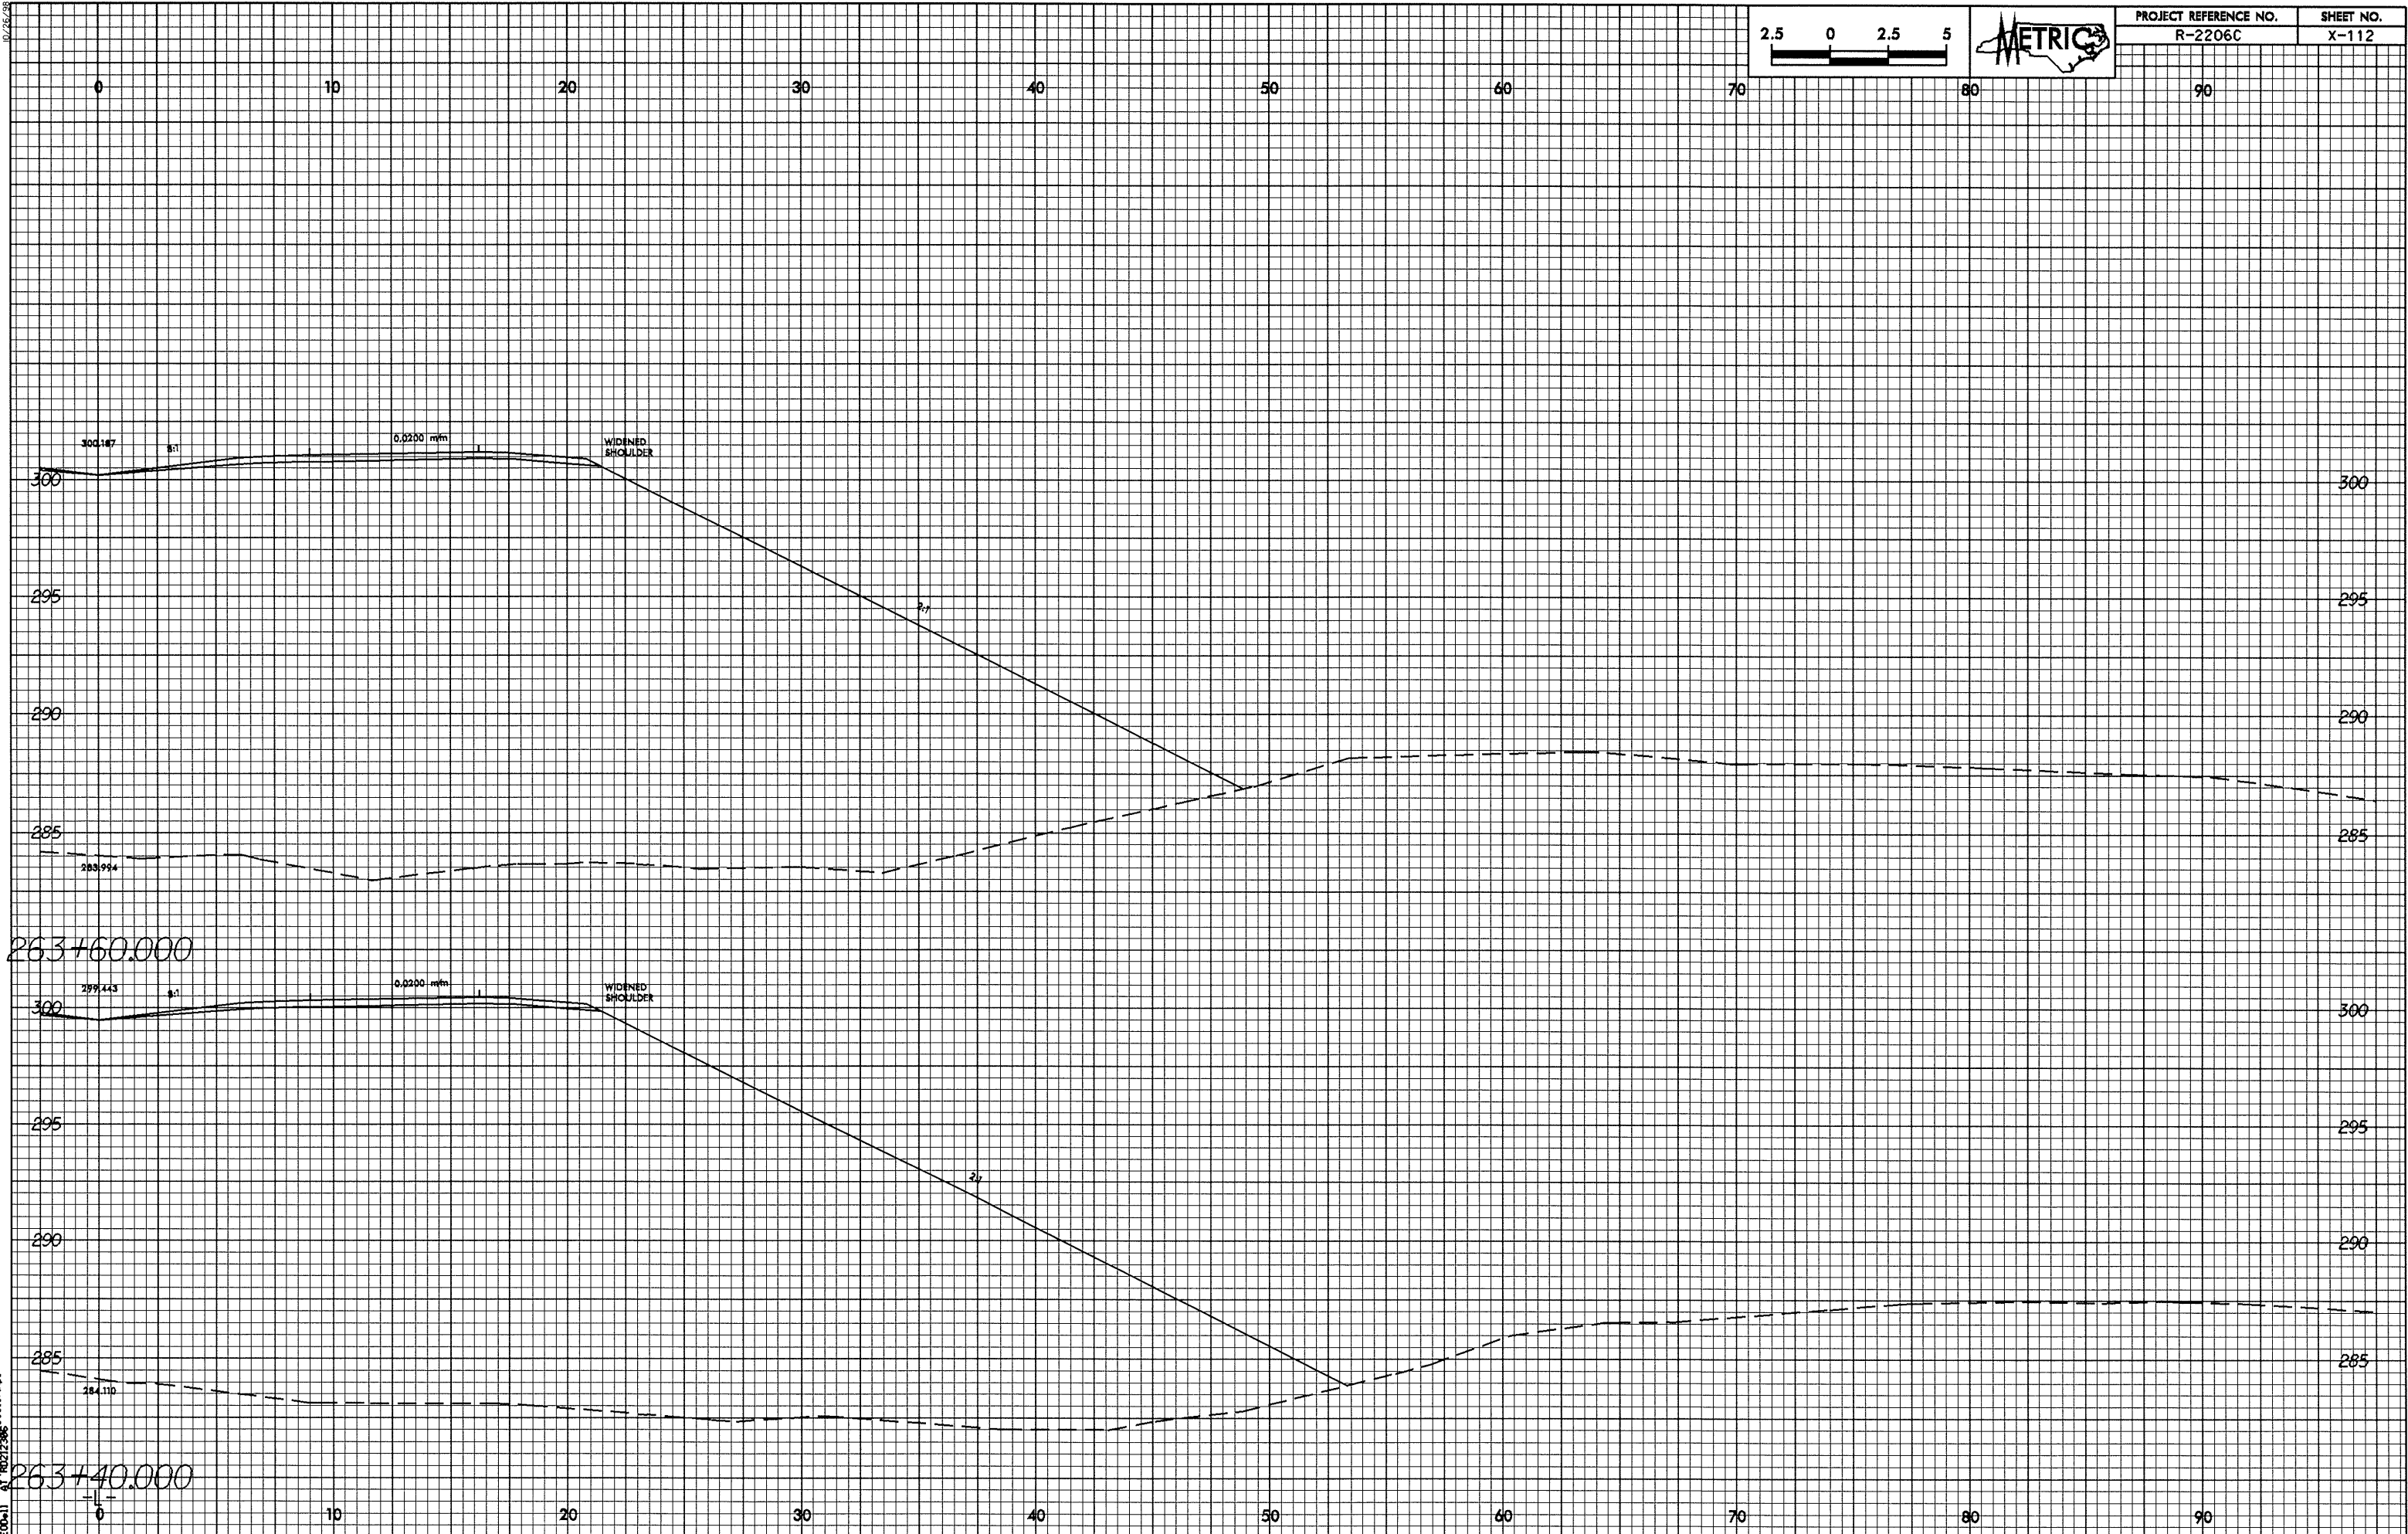

28-1441-2084 10/05
 REC'D 11/11/05 10:27:36