



10.26.20

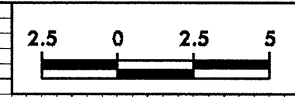

PROJECT REFERENCE NO. R-2206C	SHEET NO. X-110
----------------------------------	--------------------

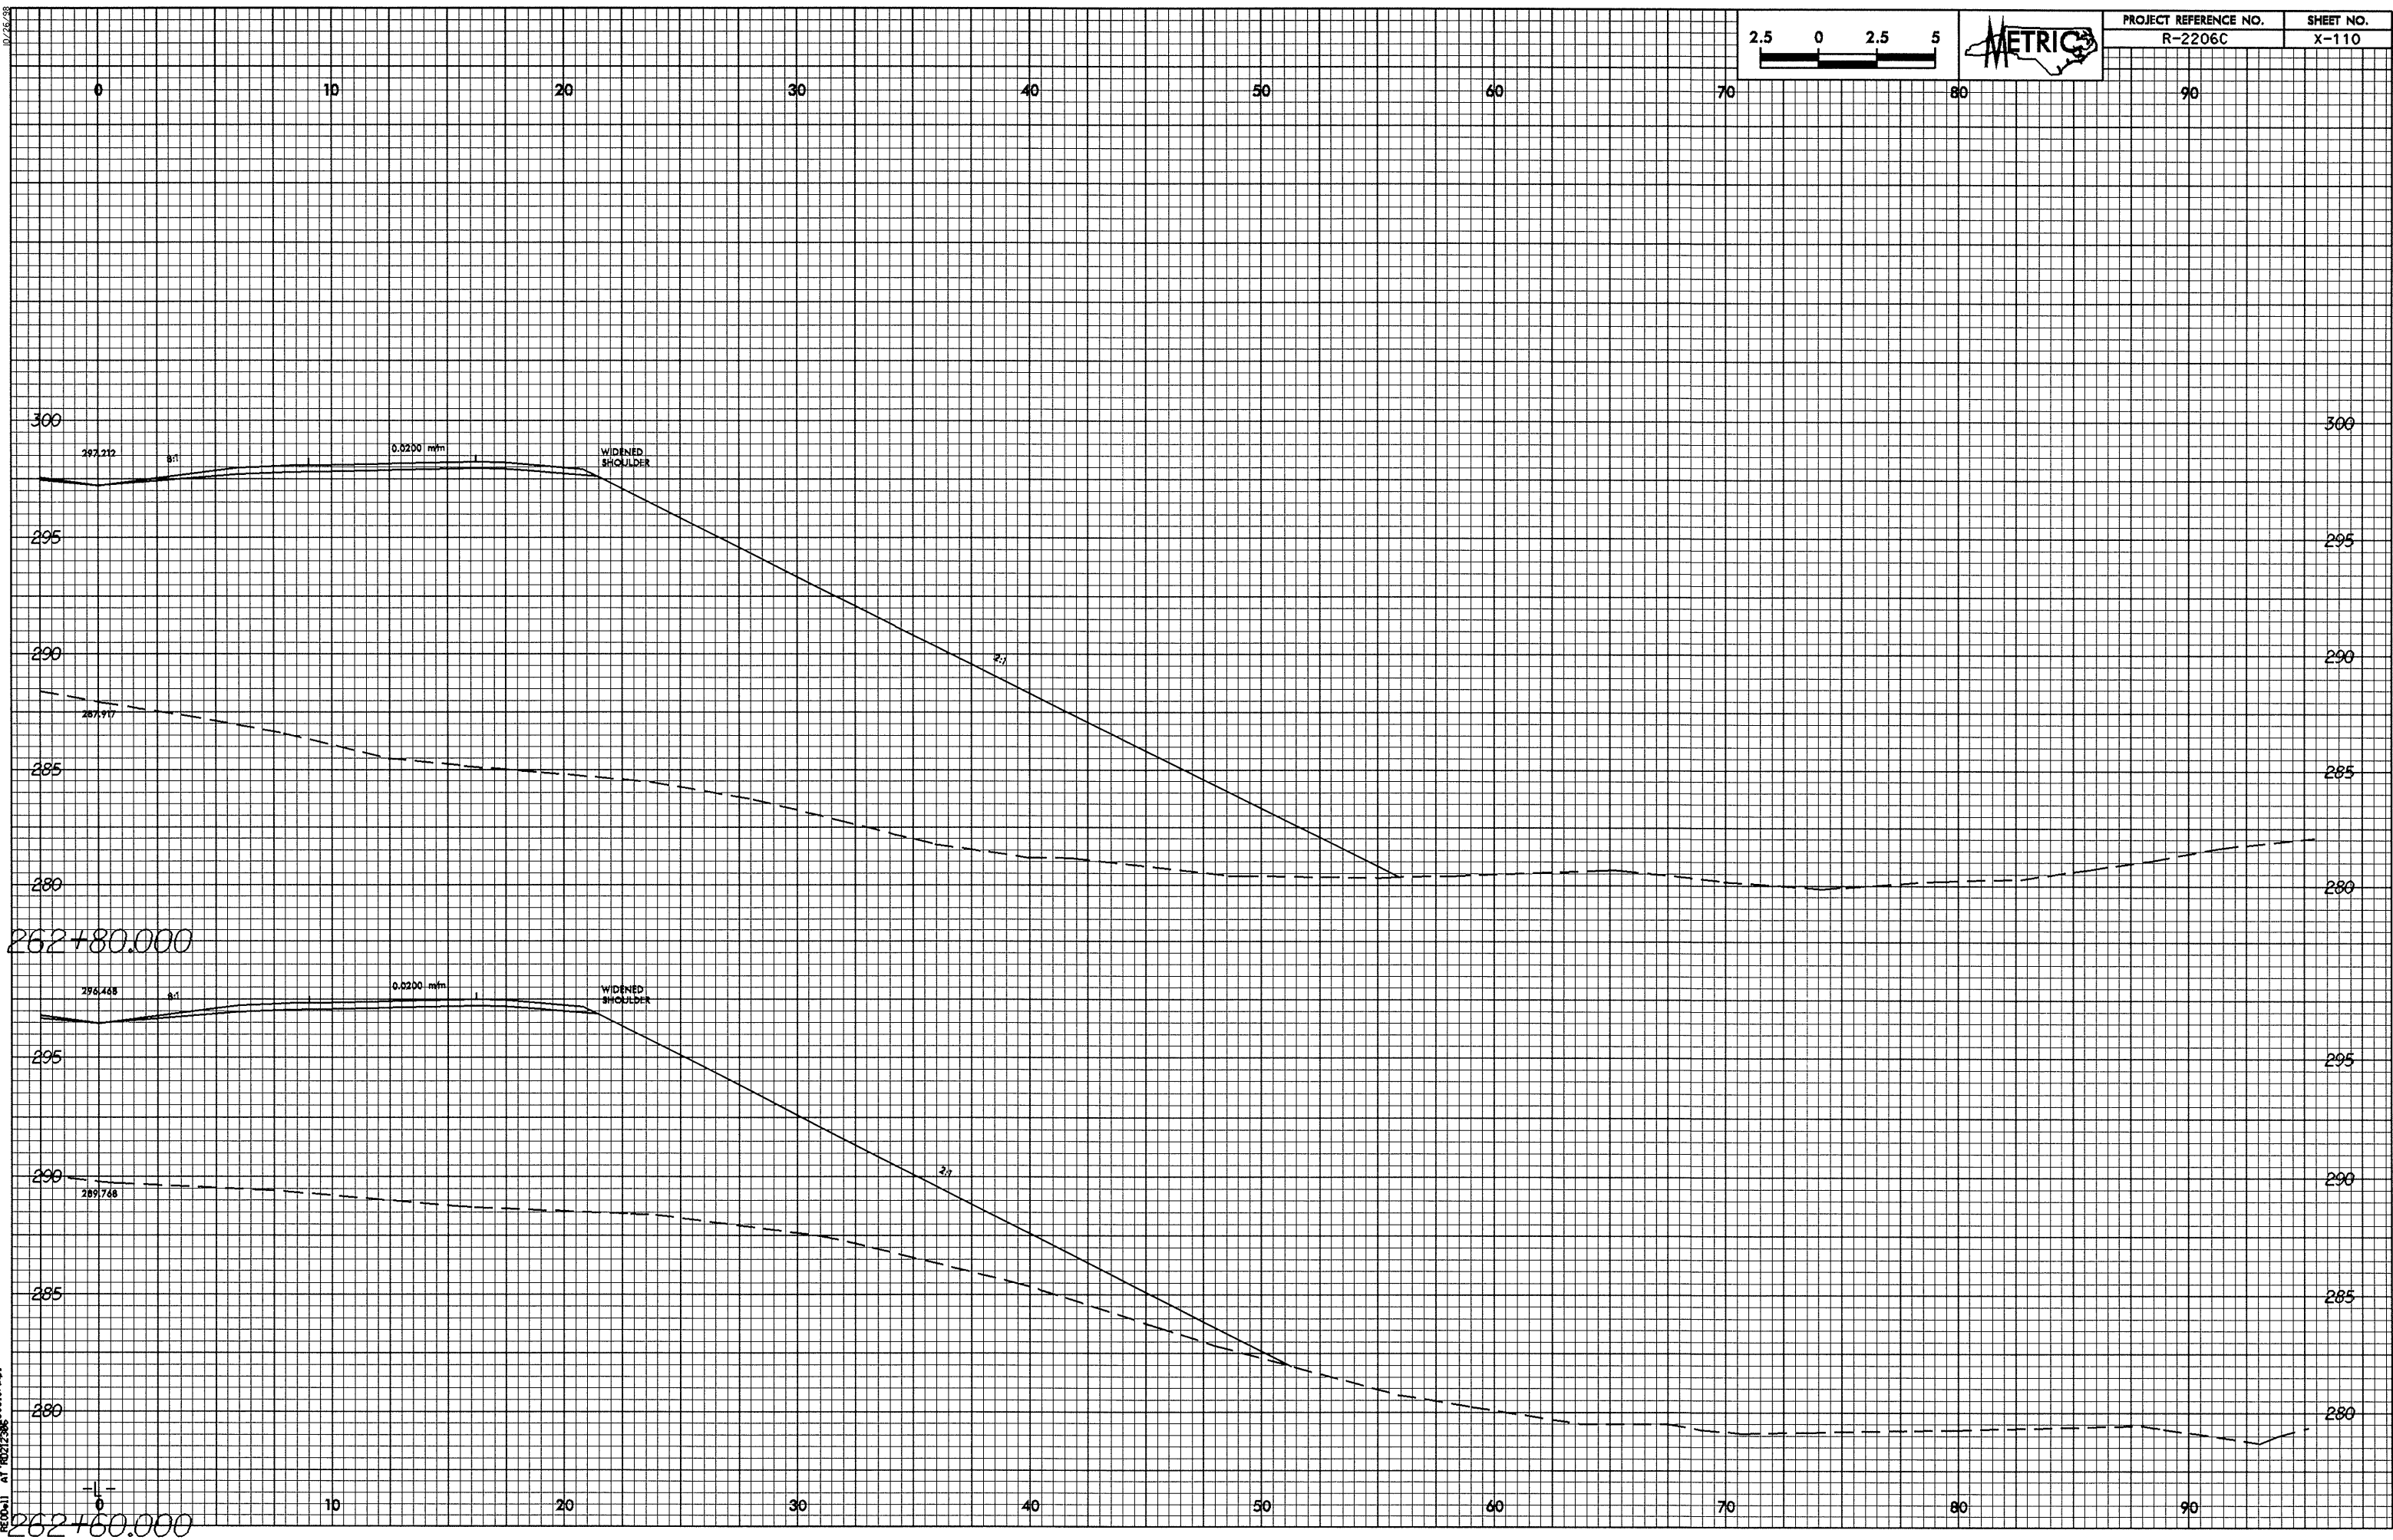

28-MAY-2004 10:24
 REC'D at 10:22:36