



10/24/09

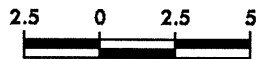

PROJECT REFERENCE NO. R-2206C	SHEET NO. X-106
----------------------------------	--------------------

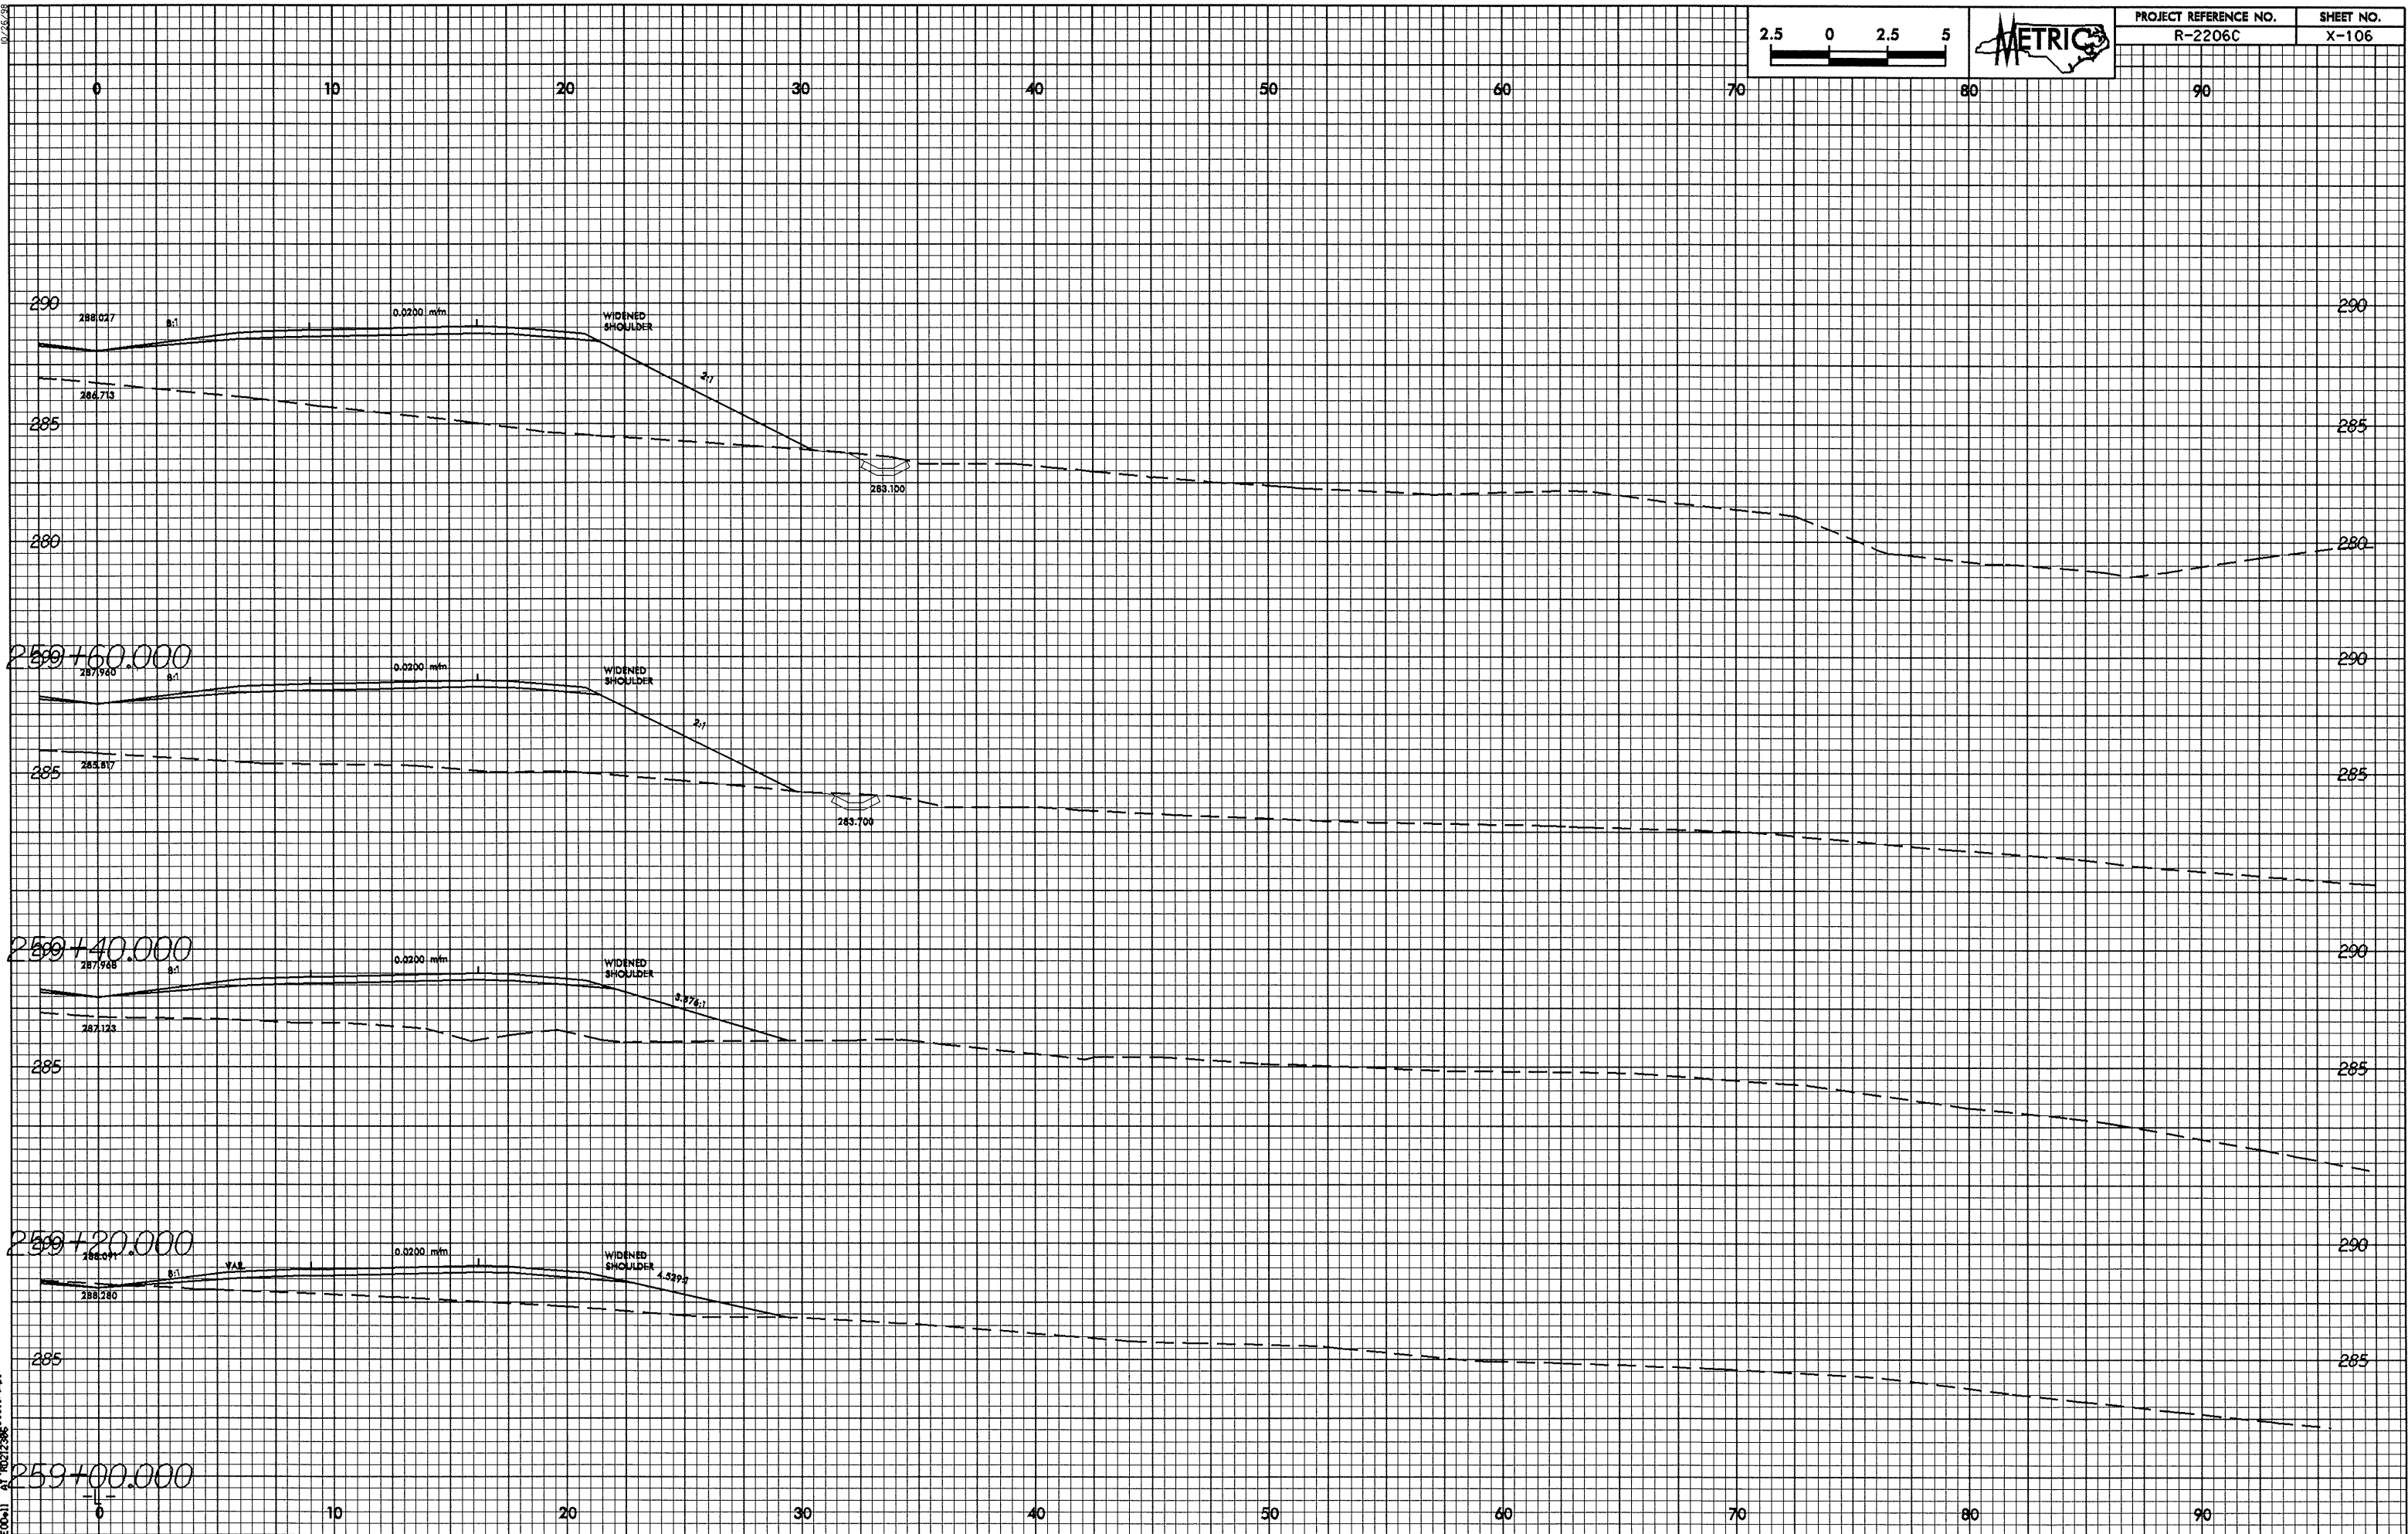

28-HW-2004-1002
 R-2206C-X-106-13-106