



0.2/2.5/25

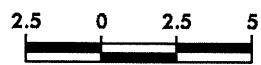

PROJECT REFERENCE NO.	SHEET NO.
R-2206C	X-105

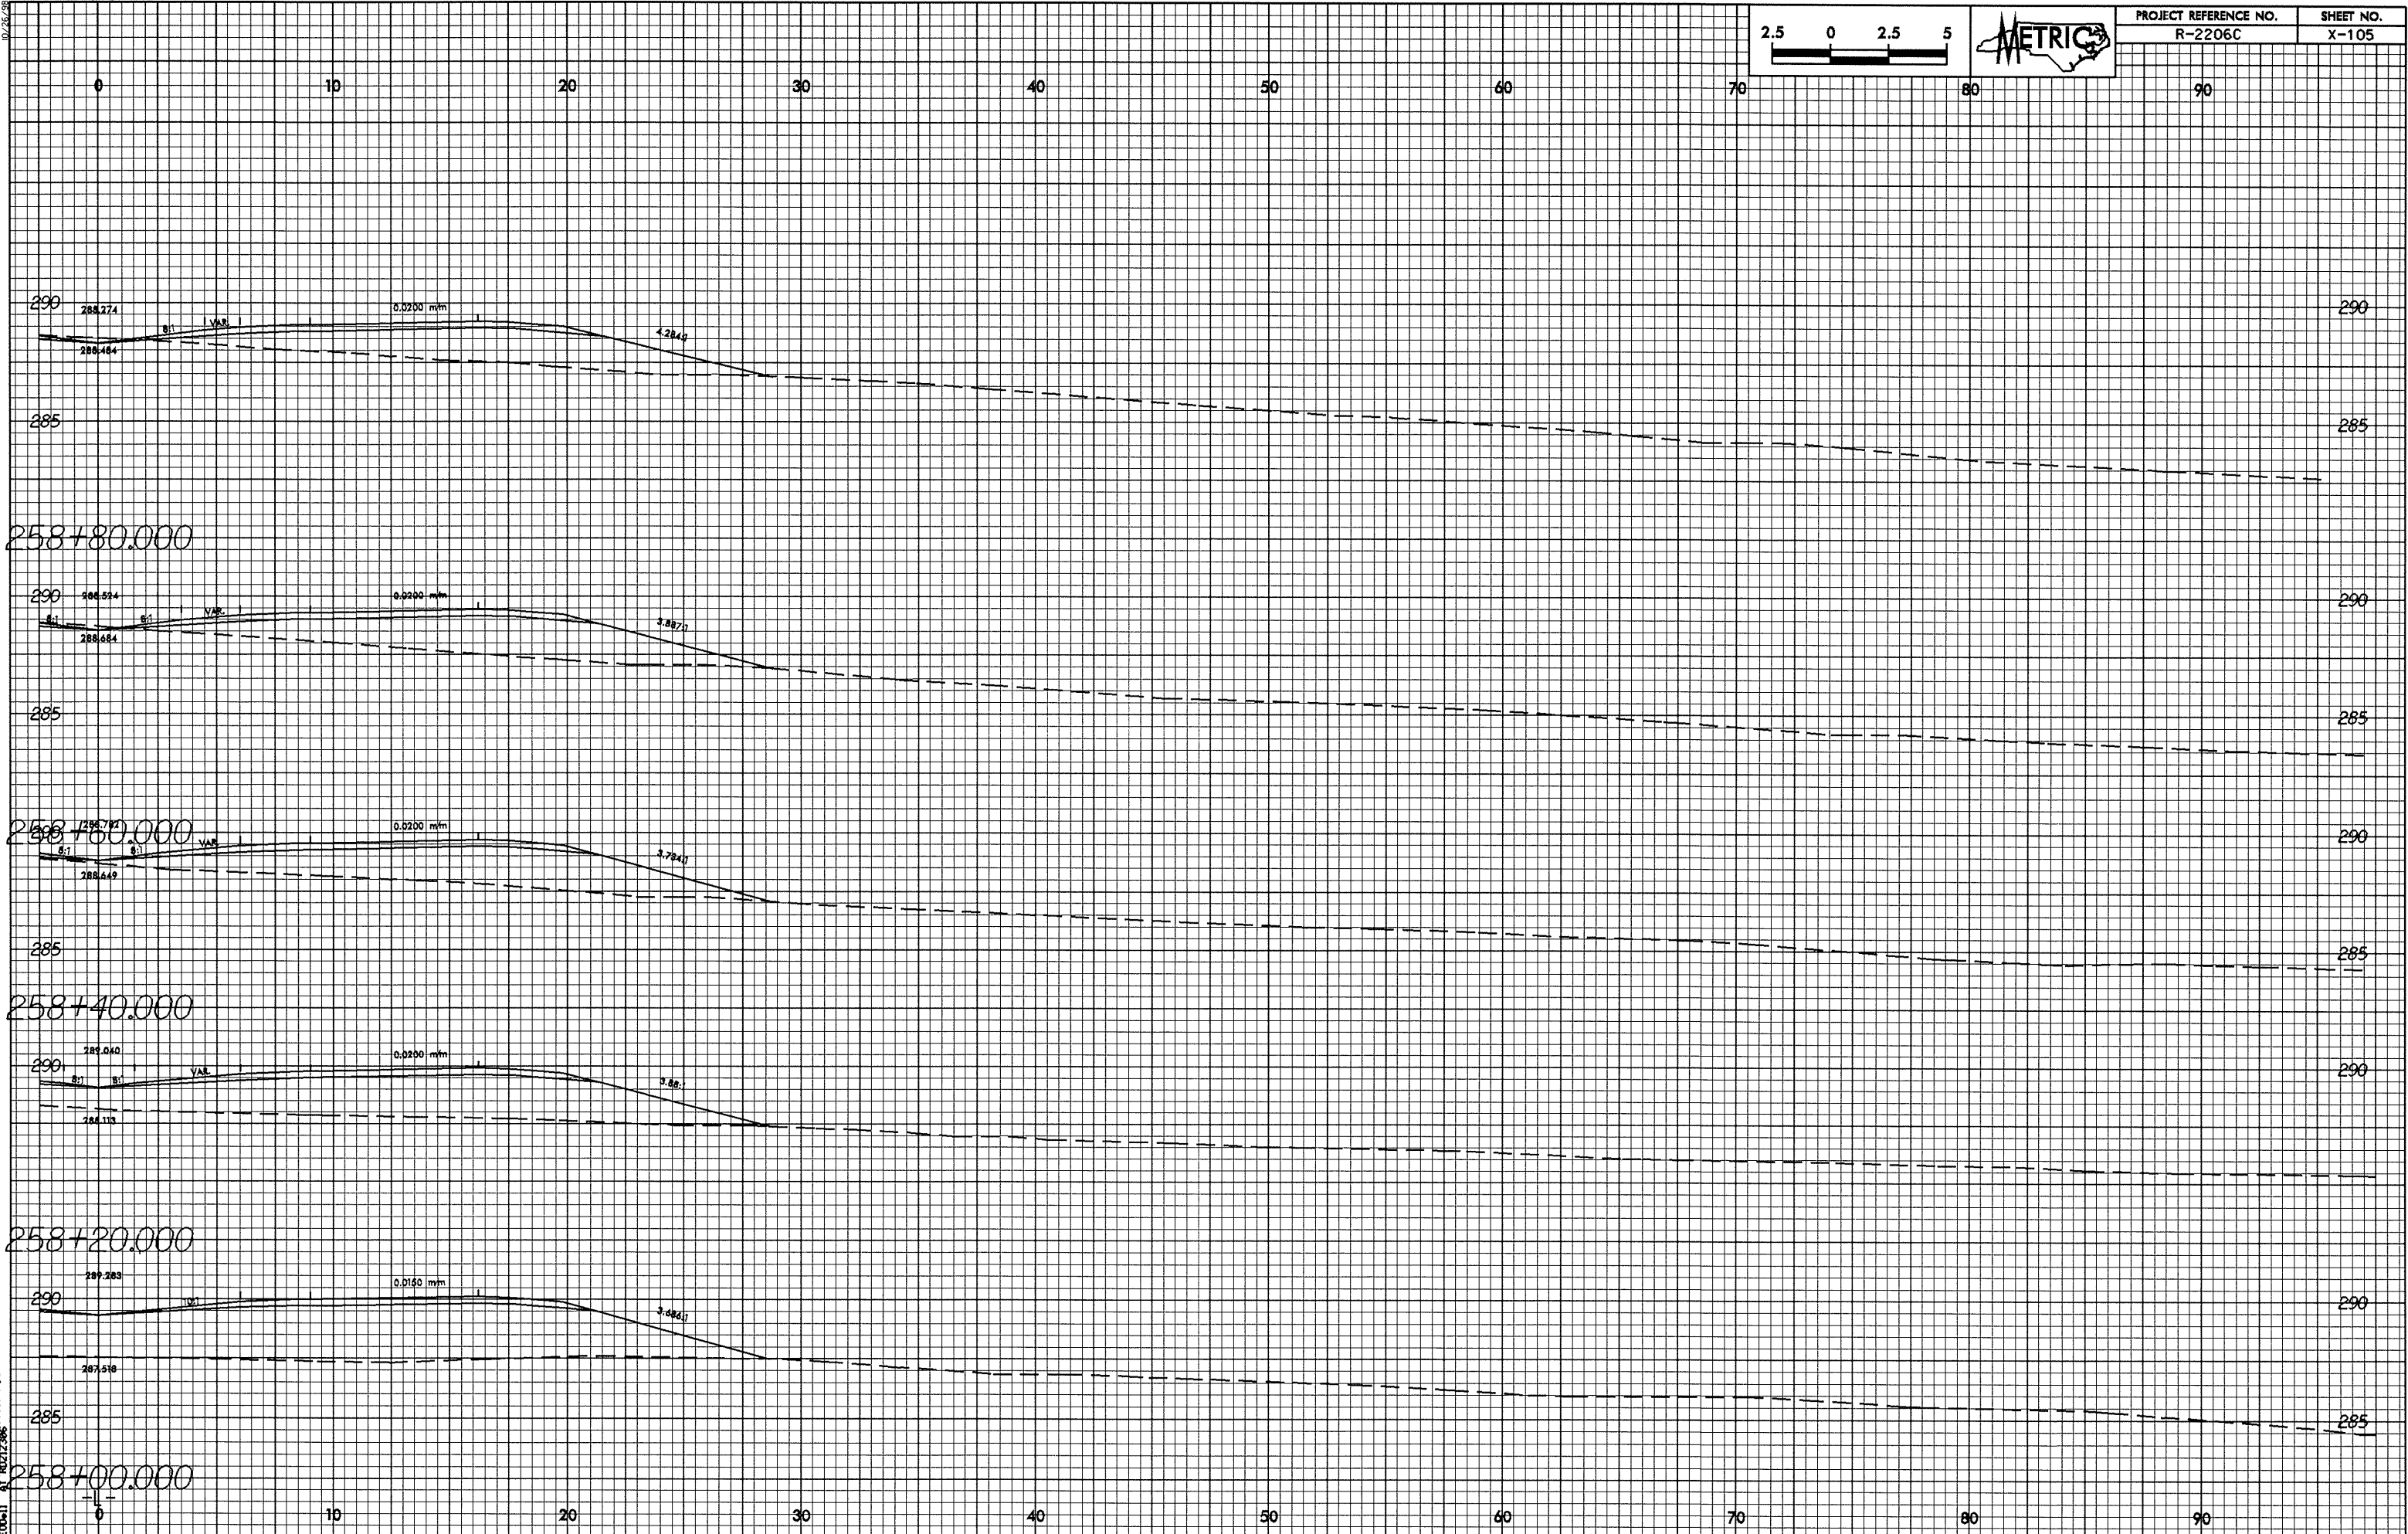

20-Nov-2004 10:01 AM  
 REC0011 A:\11012506\2206c13.rvt