



0.25' = 1"

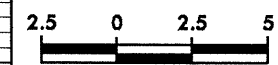

PROJECT REFERENCE NO. R-2206C	SHEET NO. X-99
----------------------------------	-------------------

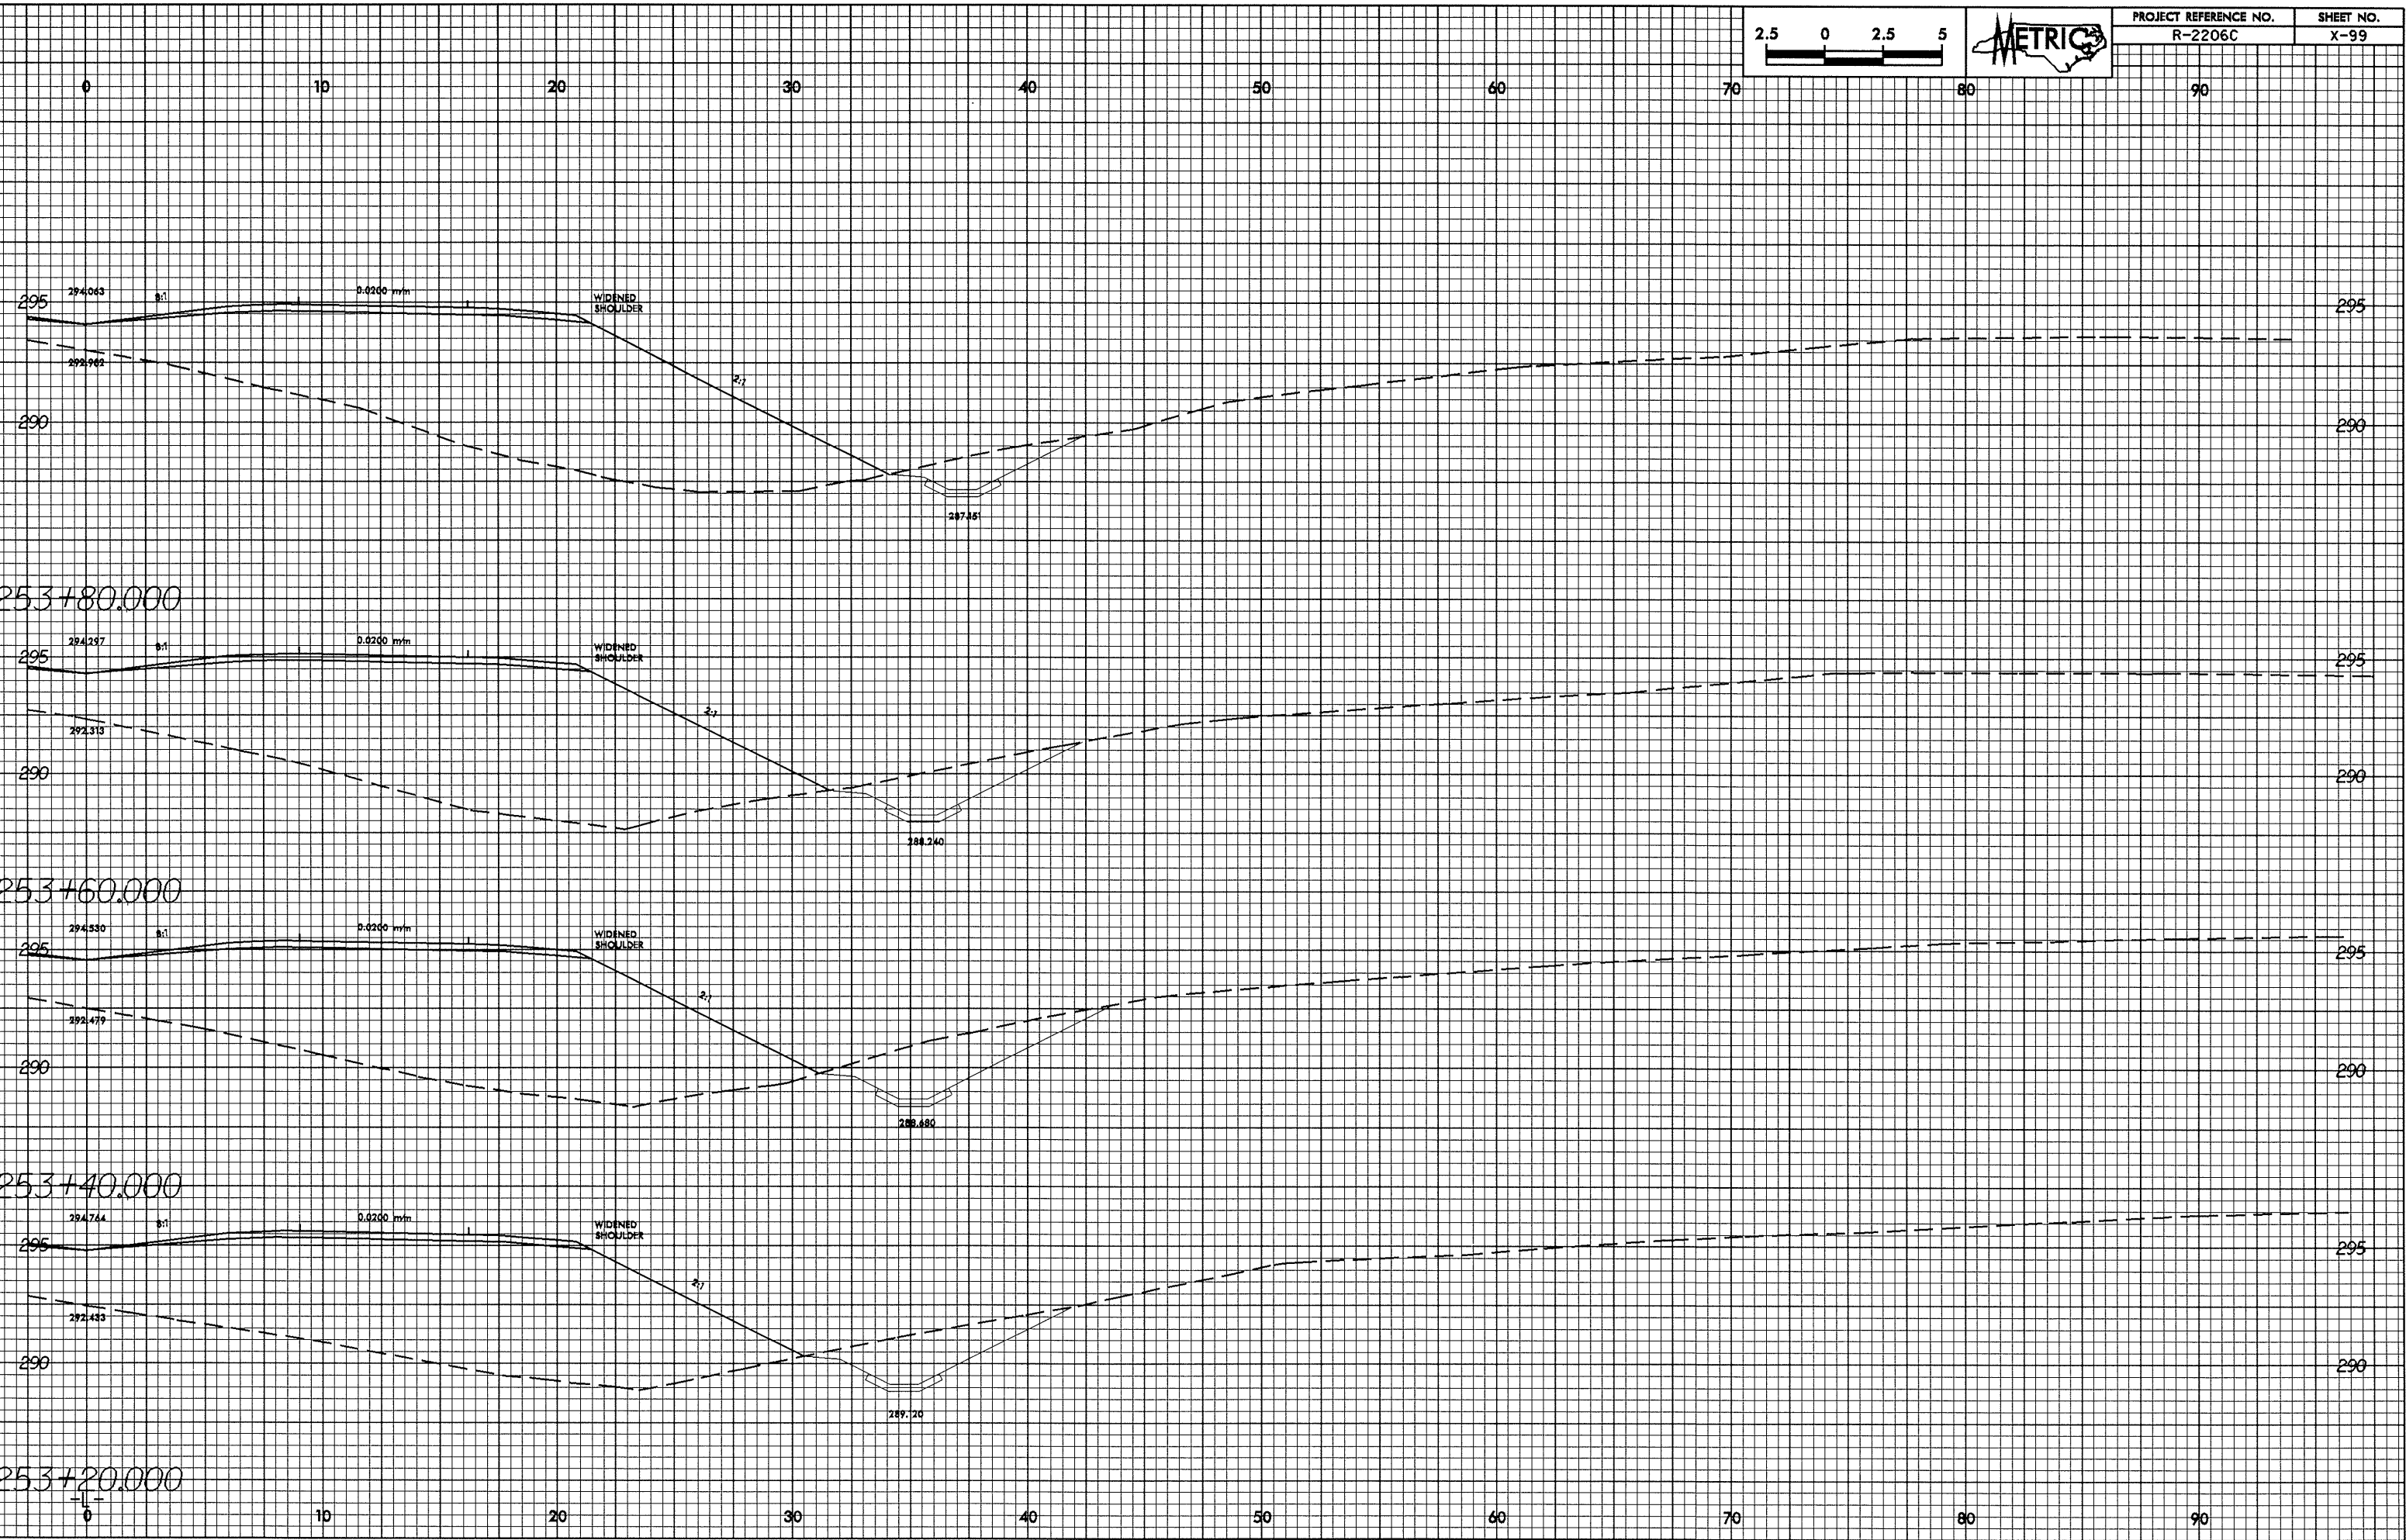

28-MAY-2004 09:52
REC'D 11 4 10/27/05