



10/26/20

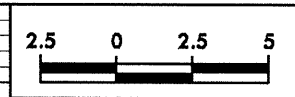

|                       |           |
|-----------------------|-----------|
| PROJECT REFERENCE NO. | SHEET NO. |
| R-2206C               | X-97      |

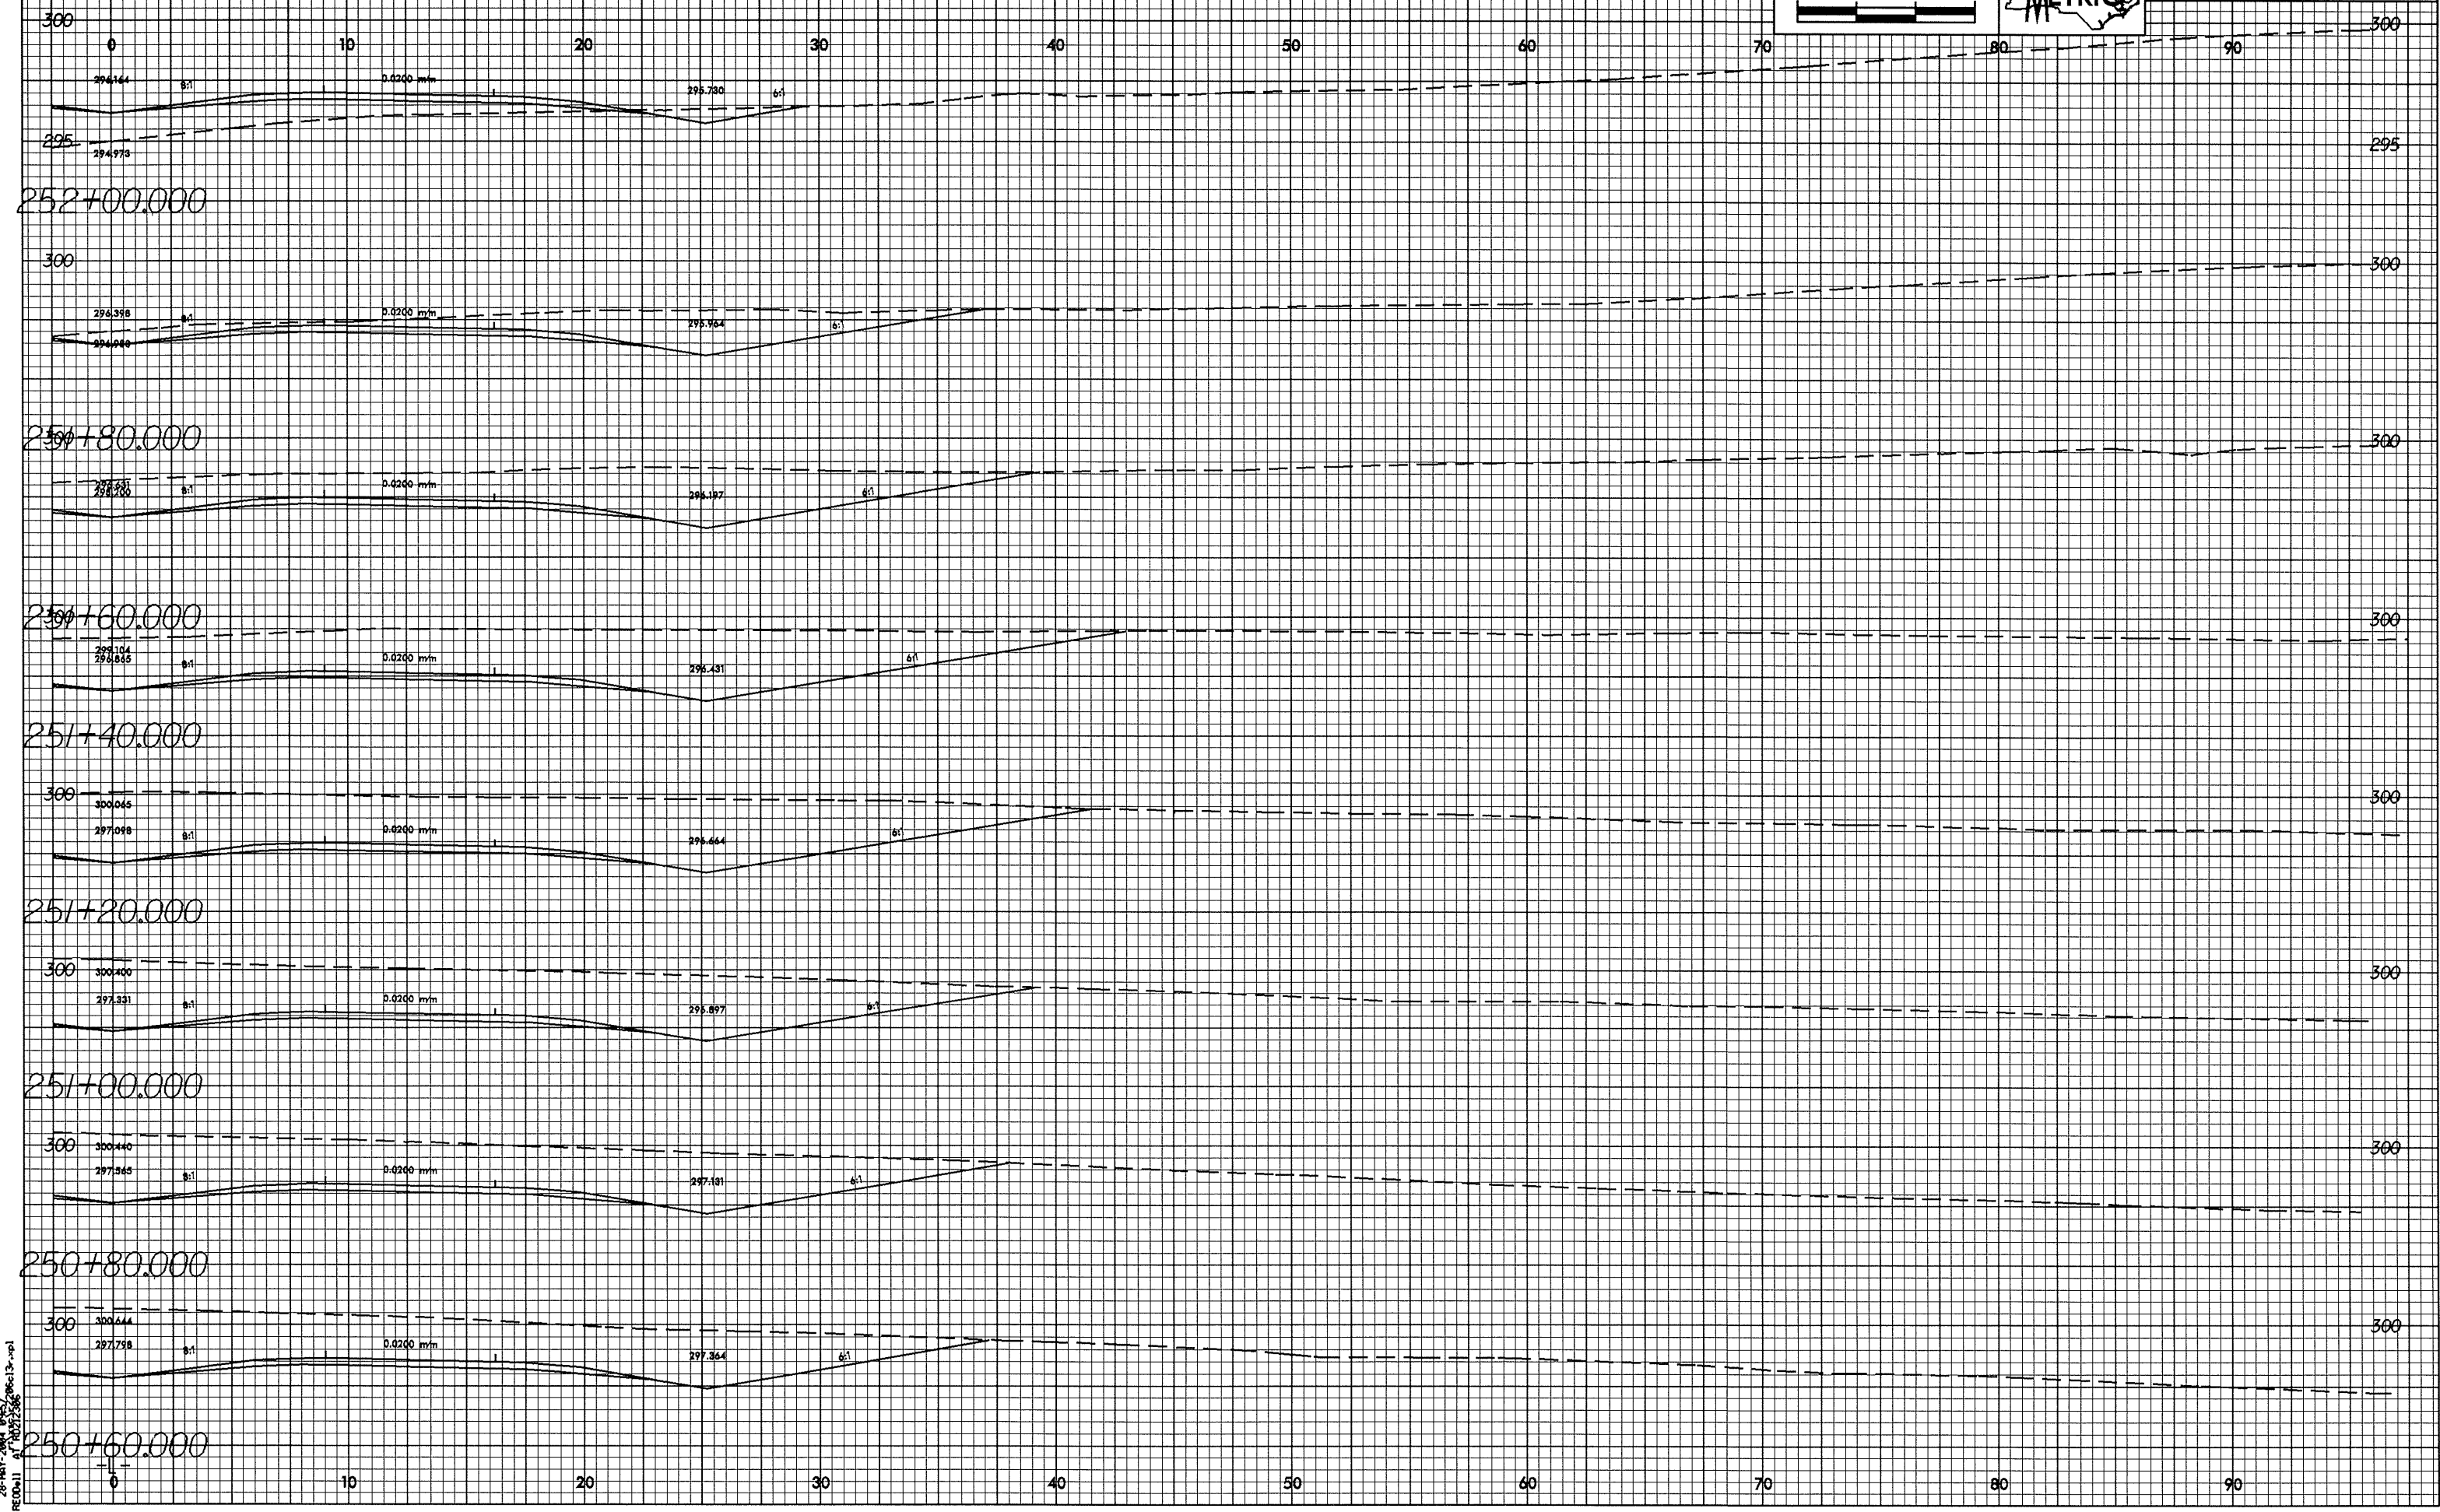

28-MAY-2004 09:57  
 REC011 1/10/04 10:27:36