


07/26/08

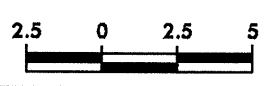


PROJECT REFERENCE NO.	SHEET NO.
R-2206C	X-94


0 10 20 30 40 50 60 70 80 90




247+60.000

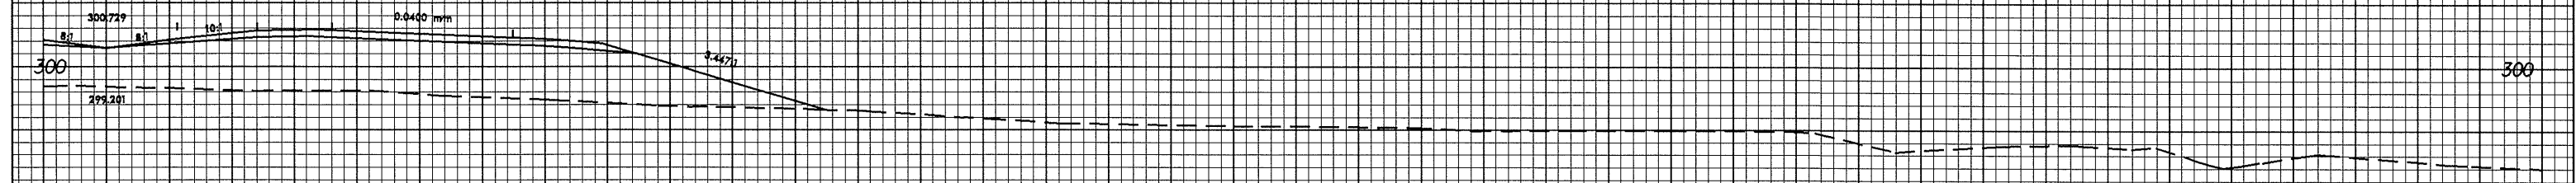


247+40.000

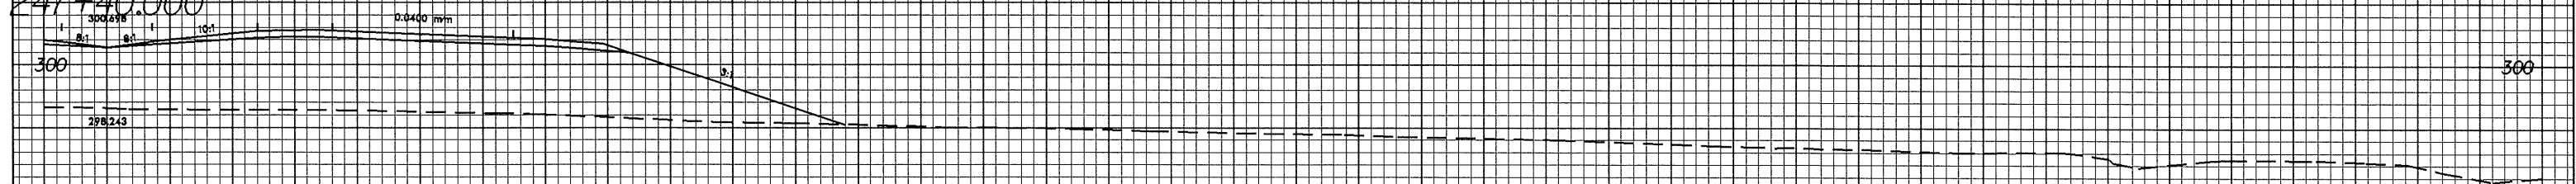

247+20.000

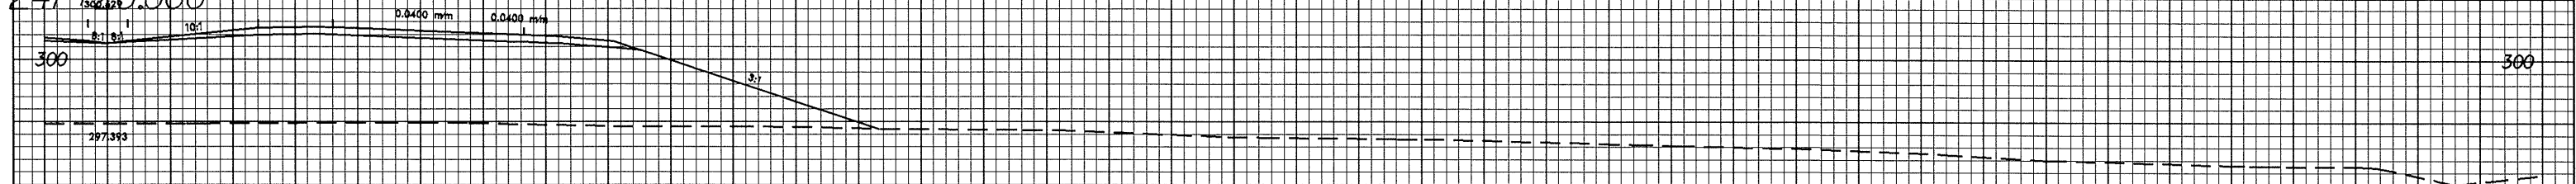

247+00.000

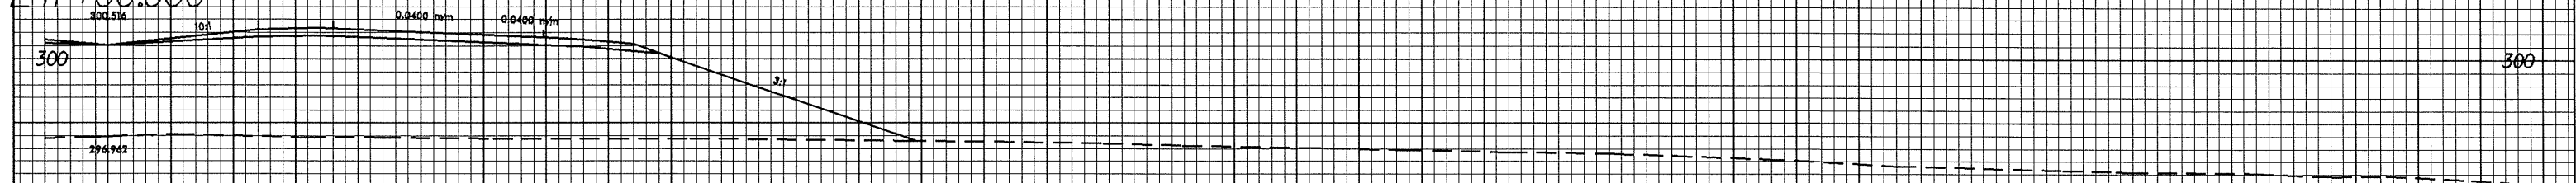

246+80.000

0 10 20 30 40 50 60 70 80 90

28-MAY-2008 08:46
 RE: 00011 at 10272306